

YATES ASSOCIATES
ARCHITECTURE INC.

- ARCHITECTURE
- PLANNING
- INTERIOR DESIGN


AA-26001673
330 CLEMATIS ST., SUITE 210
WEST PALM BEACH, FL 33401
TEL: 561-653-8280 FAX: 561-653-8279
WWW.YATESARCHITECTURE.COM
EMAIL: KELLY@YATESARCHITECTURE.COM

DATE: 12-16-24
JOB NO: 24-1289
DESIGN BY: JCH
DRAWN BY: JCH
APPROVED: KDY
REVISIONS:

COMMERCIAL TENANT IMPROVEMENT PLANS:

LT 20 LLC
115 NW 16TH ST.
POMPANO BEACH FL. 33060

SITE PLAN
APPROVAL
07-15-25

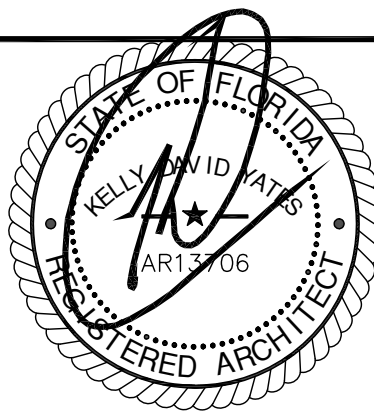


KELLY D. YATES
FLORIDA AR 13706

SHEET NO.

A-5


OF - SHTS
Copyright © 2025 Yates Architecture Inc.

This package is copyrighted. All rights reserved. No part of this package may be reproduced or distributed in any form or by any means, including the making of copies by any photo process or by any electronic or mechanical device, printed, written, drawn, or oral, or the storing, in a data base or retrieval system, without the prior written permission, from the designer

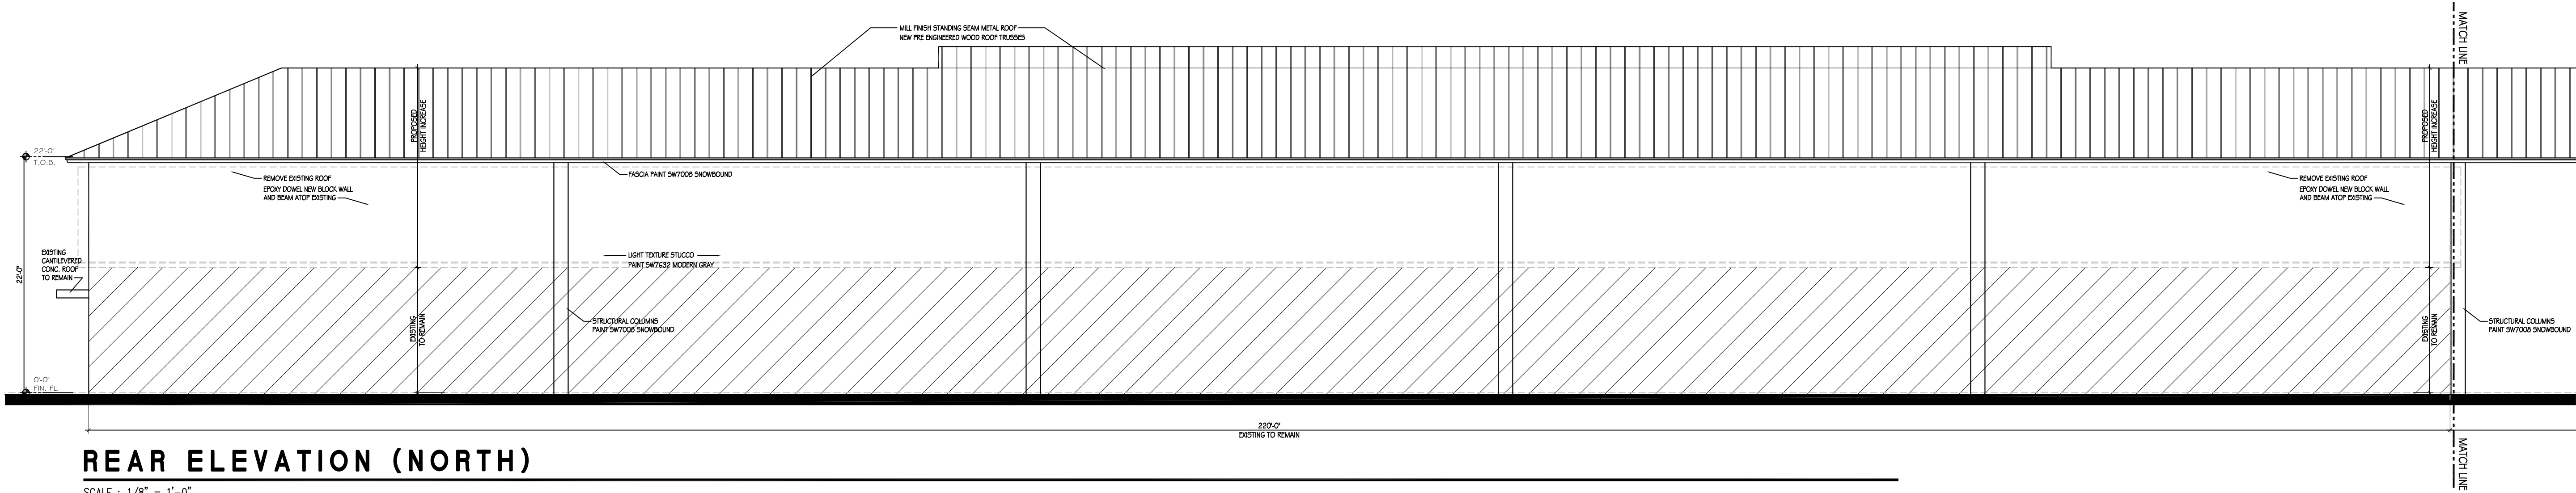


REAR ELEVATION (NORTH)

SCALE : 1/8" = 1'-0"

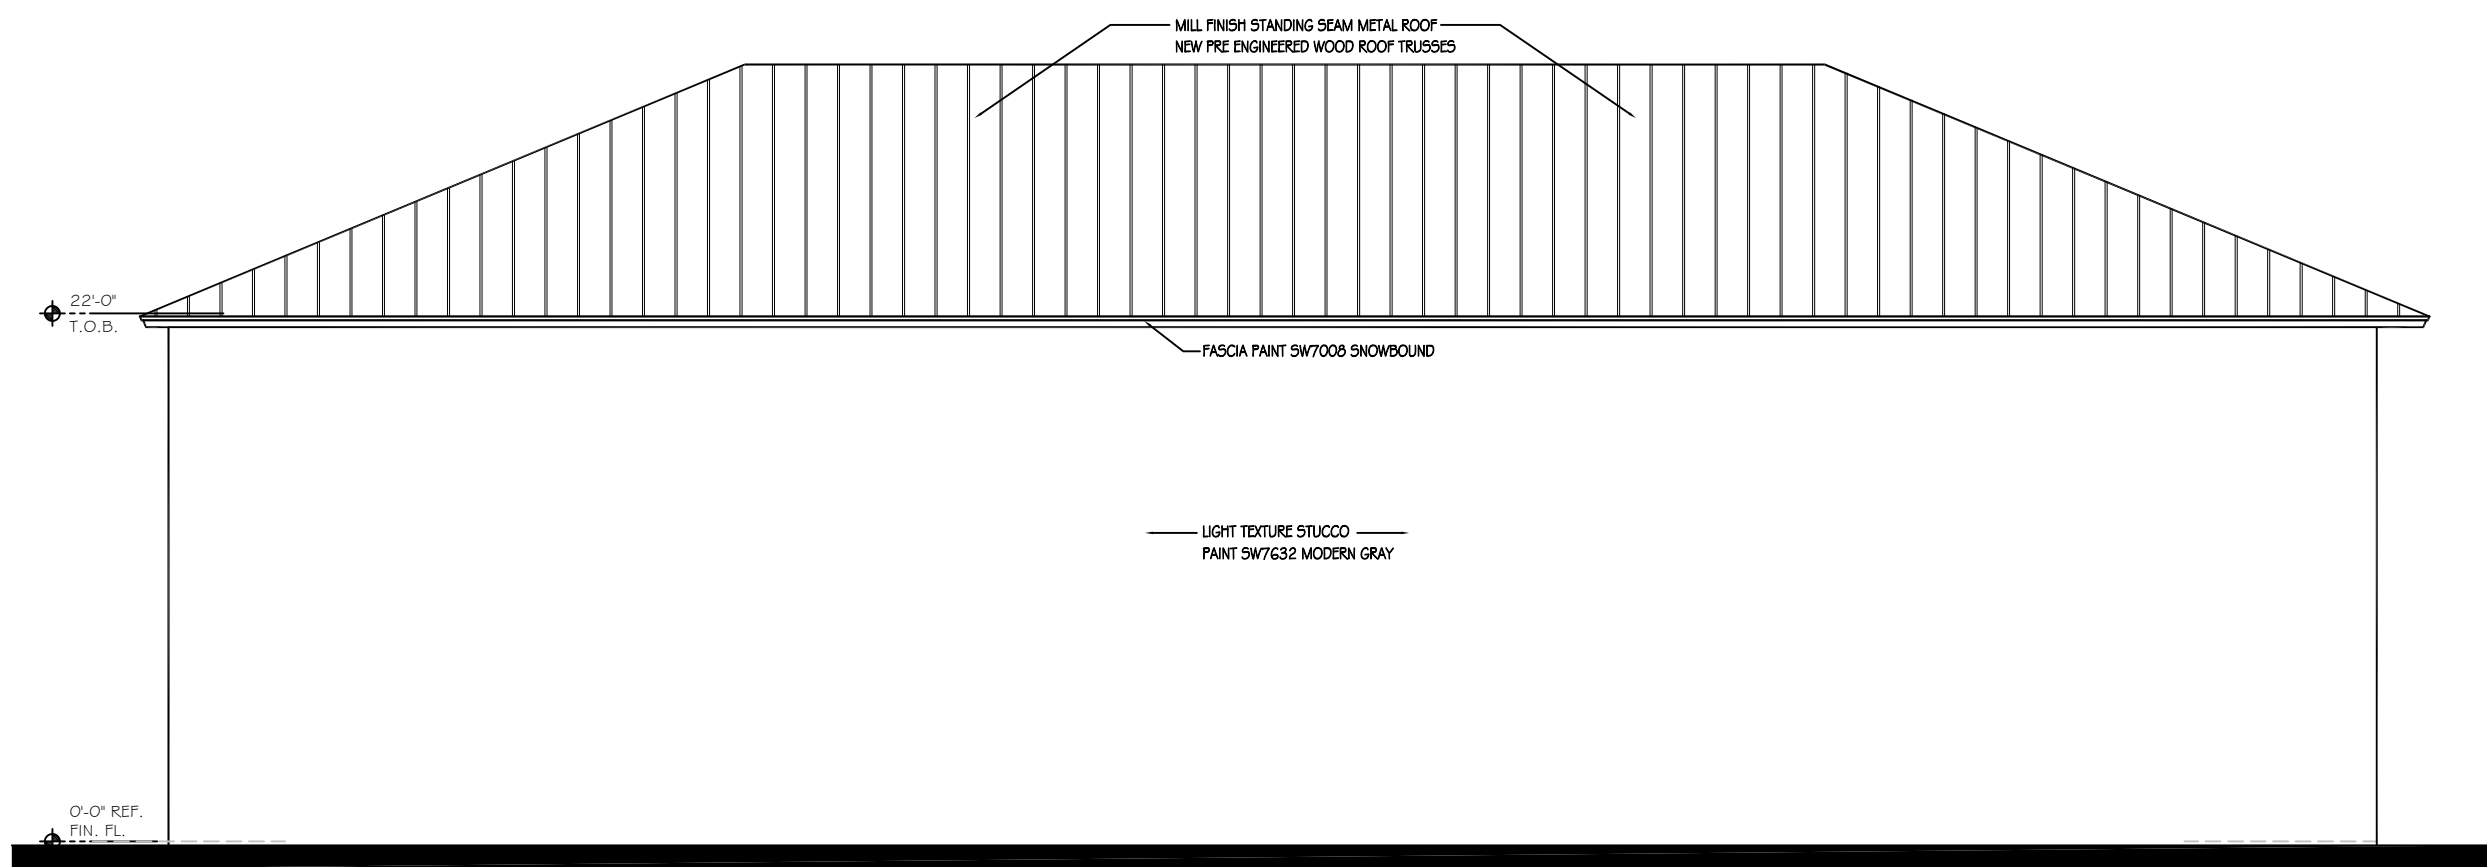

LEFT ELEVATION (WEST)

SCALE : 1/8" = 1'-0"

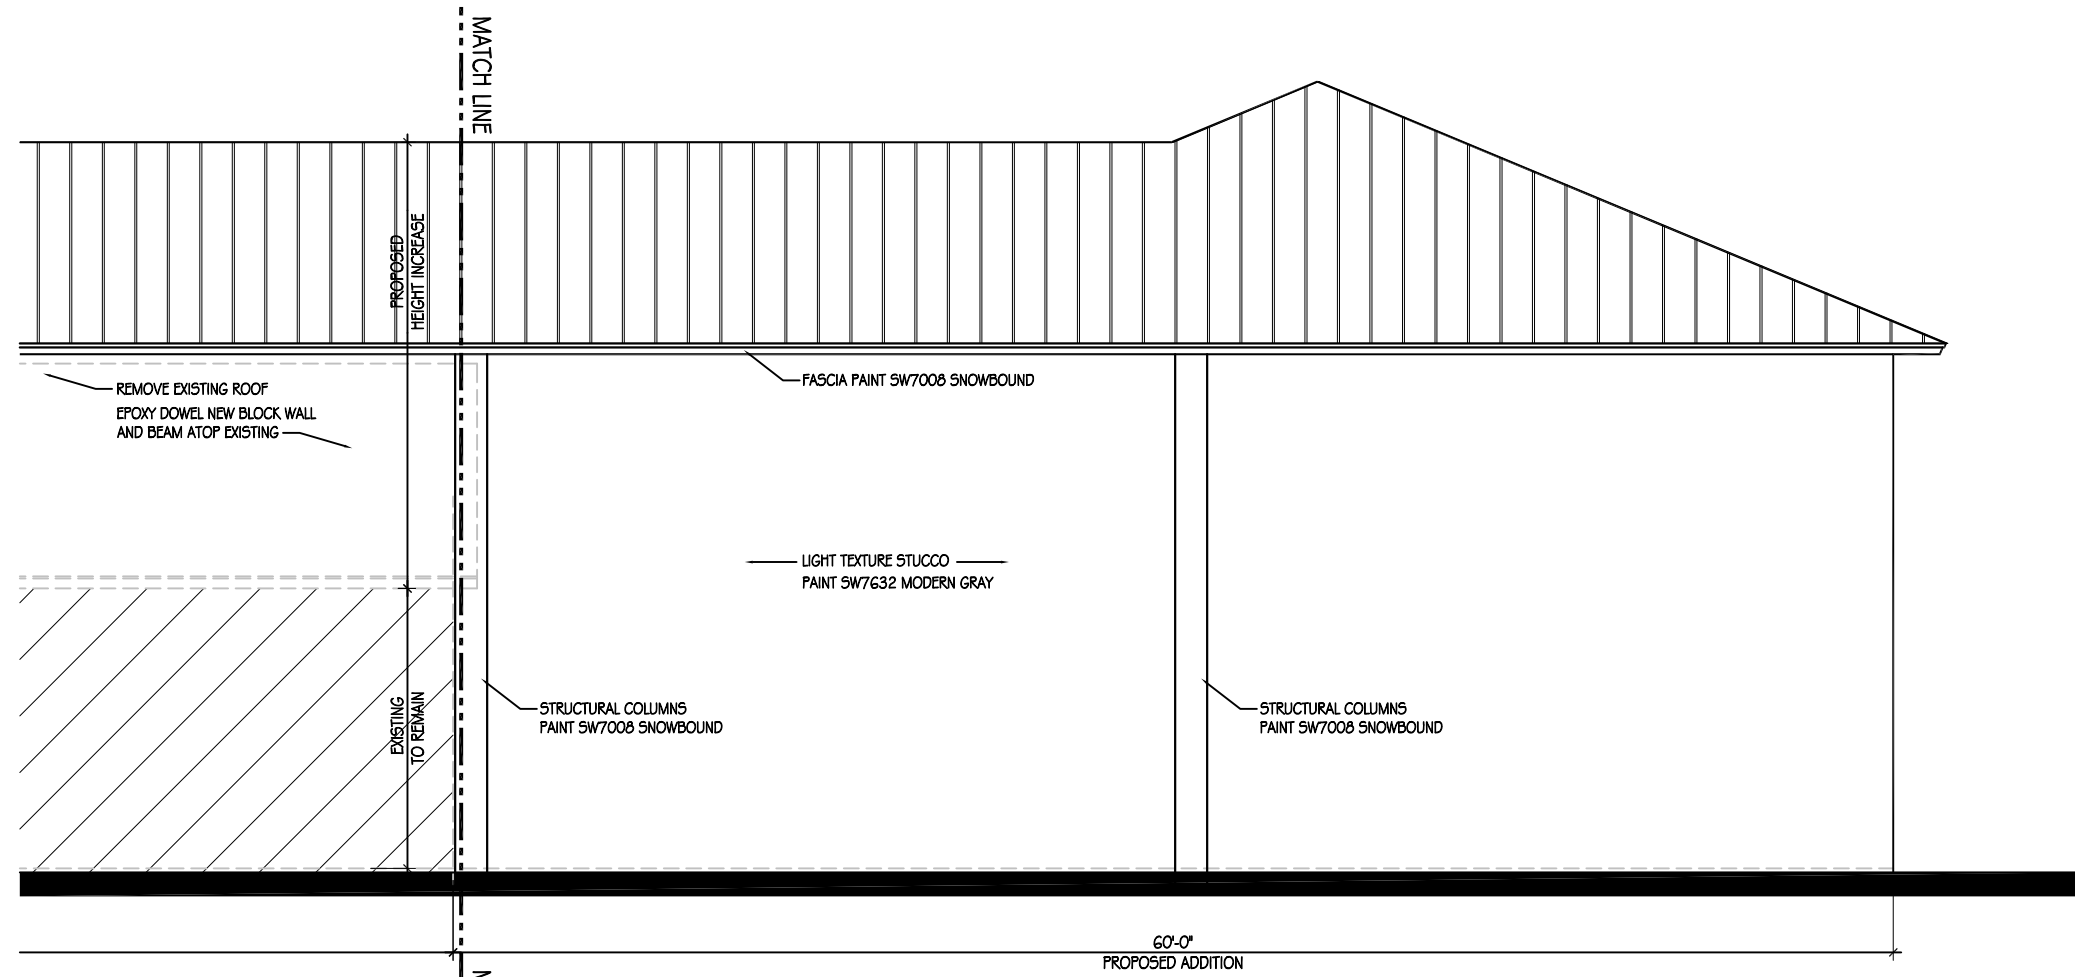

REAR ELEVATION (NORTH)

SCALE : 1/8" = 1'-0"