
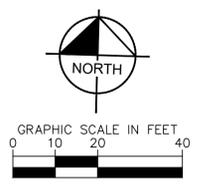


Plotted By: Collis, Jimmy - Sheet Set: HCA FSED Pompano Beach. L:\Projects\2022\11-01-27\20m\Kimley-Horn.com\11-01-27\140 Jobs\140950003\Inca fced pompano beach\CAD\plansheets\EX-01 CONCEPTUAL SITE PLAN.dwg  
 This document, together with the concepts and designs presented herein, is intended only for the specific purpose and client for which it was prepared. Reuse of and improper reliance on this document without written authorization and adaptation by Kimley-Horn and Associates, Inc. shall be without liability to Kimley-Horn and Associates, Inc.

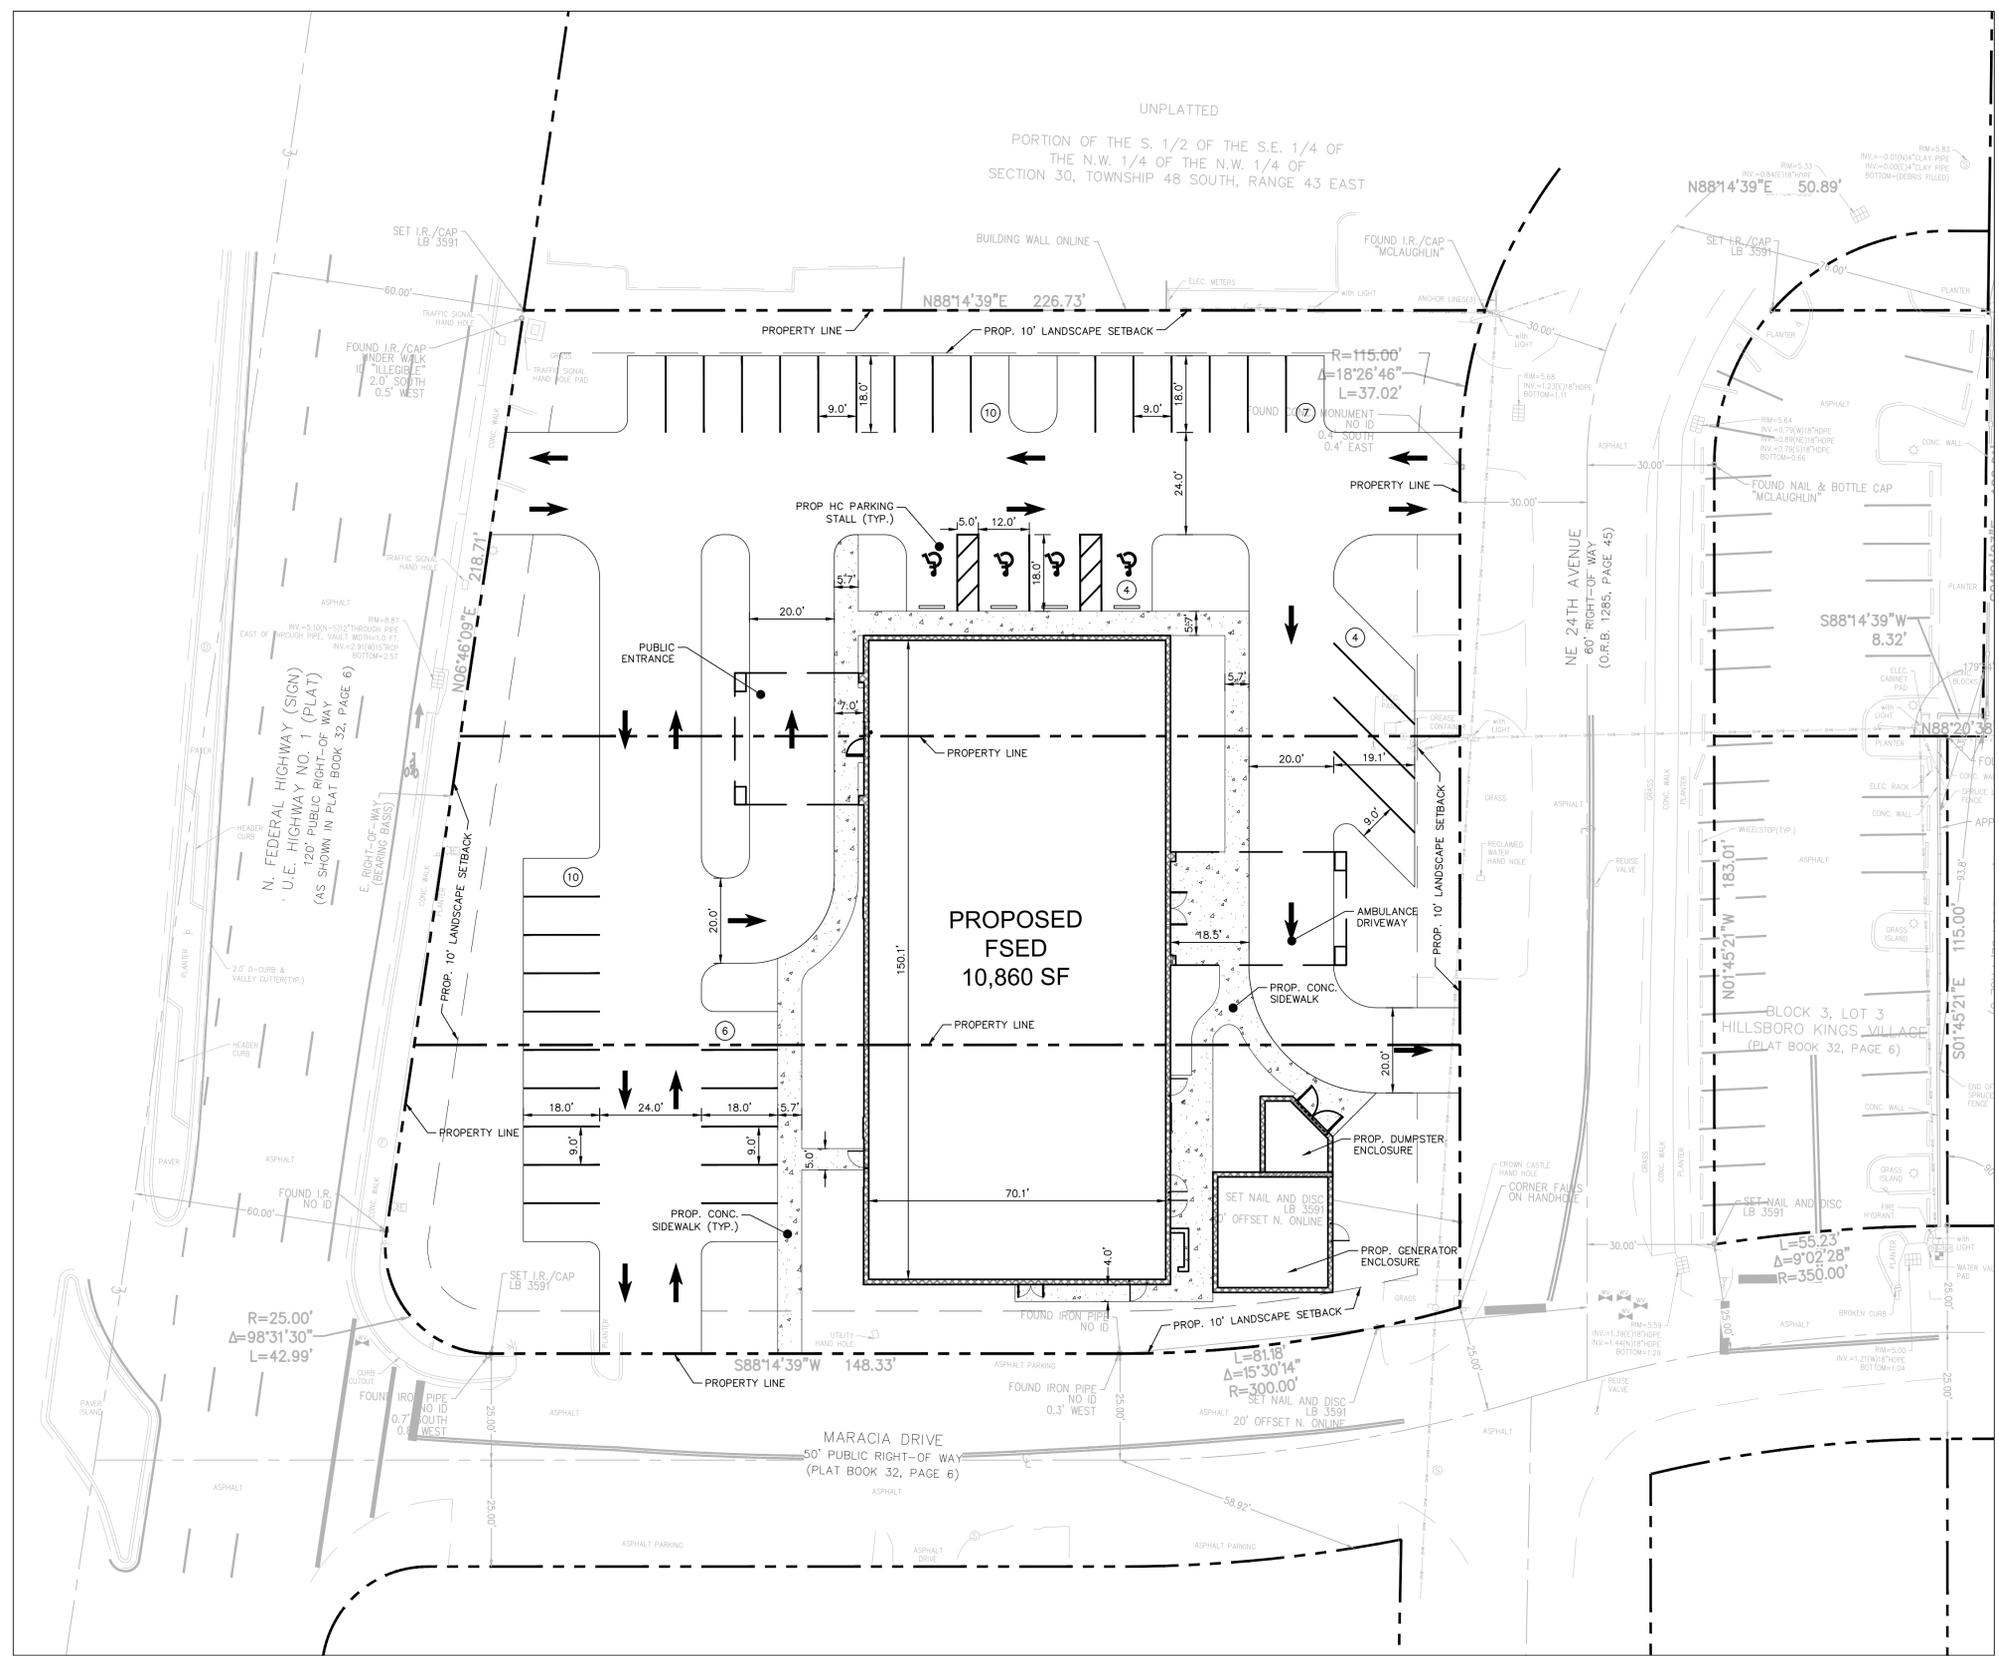

No.	REVISIONS	DATE	BY

**Kimley»Horn**  
 © 2022 KIMLEY-HORN AND ASSOCIATES, INC.  
 8201 PETERS ROAD, SUITE 2200, PLANTATION, FL 33324  
 PHONE: 954-535-5100 FAX: 954-739-2247  
 WWW.KIMLEY-HORN.COM REGISTRY No. 35106

KHA PROJECT	DATE	SCALE	DESIGNED BY	DRAWN BY	CHECKED BY
140950003	AUG 2022	AS SHOWN	JAC	JAC	CF

**CONCEPTUAL SITE PLAN**

**HCA FSED POMPAO BEACH**  
 PREPARED FOR  
**CATALYST DESIGN GROUP**  
 FLORIDA

SHEET NUMBER  
**EX-01**

THE PRESENCE OF GROUNDWATER SHOULD BE ANTICIPATED. CONTRACTOR'S BID SHALL INCLUDE CONSIDERATION FOR ADDRESSING THIS ISSUE AND OBTAINING ALL NECESSARY PERMITS.

ALL ELEVATIONS SHOWN ON THESE PLANS ARE BASED ON THE NAVD 88. TO CONVERT ELEVATIONS TO XXXXXX, ADD XXXXX'.