




1 FRONT ELEVATION
1/8" = 1'-0"



2 SIDE ELEVATION
1/8" = 1'-0"

COLOR SCHEME KEY

- MAIN
SW 7100
ARCADE WHITE
- TRIMS
SW 7011
NATURAL CHOICE
- FASCIAS/ BRACKETS
SW 7045
INTELLECTUAL GRAY
- SHUTTERS
SW 6809
LOBELIA
- RAILINGS/WINDOWS/
DOOR FRAMES
SW 7048
URBANE BRONZE

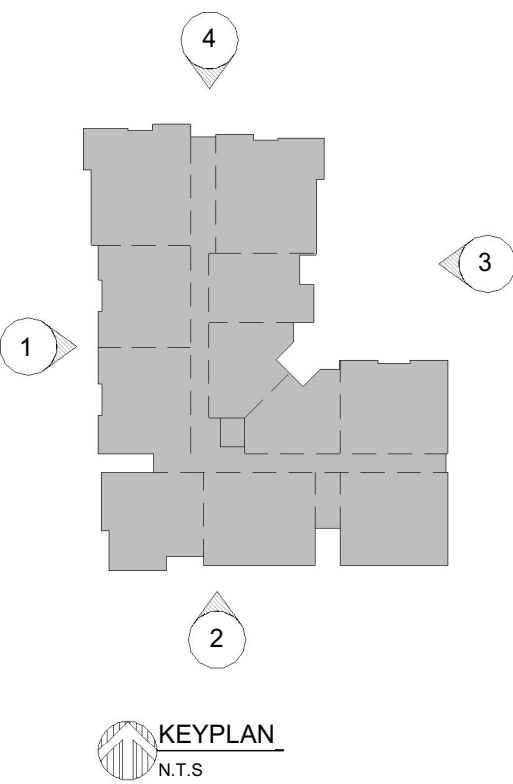


BUILDING TYPE IA ELEVATIONS

SCALE 1/8" = 1'-0"

DRC RE-SUBMITTAL 08/16/2023

PRE-APP MEETING 04/04/2023	BY
DRC SUBMITTAL 06/13/2023	
DRC RE-SUBMITTAL 08/16/2023	

OAKS @ PALM AIRE
FOR:
MORGUARD
LOCATED AT:
POMPANO BEACH, FL

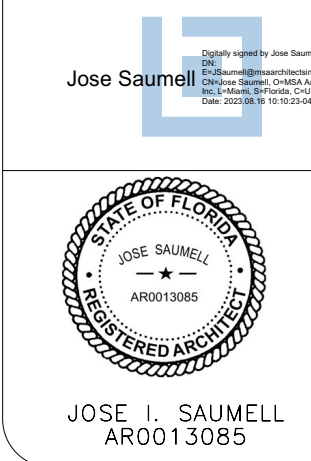

MSA ARCHITECTS, INC.
AAC000895
8950 SW 74th COURT
SUITE 1617
MIAMI, FLORIDA 33156
(305) 273-9911

MSA
ARCHITECTS
ARCHITECTURE & PLANNING

DRAWN	CONTRACT DATE	10/12/22
SCALE	AS SHOWN	
JOBNO.	2181.PRJ	
SHEET TITLE:	BUILDING IA ELEVATIONS	
SHEET NUMBER:	A-3.1.1A	