



ROOF PLAN




FLOOR PLAN

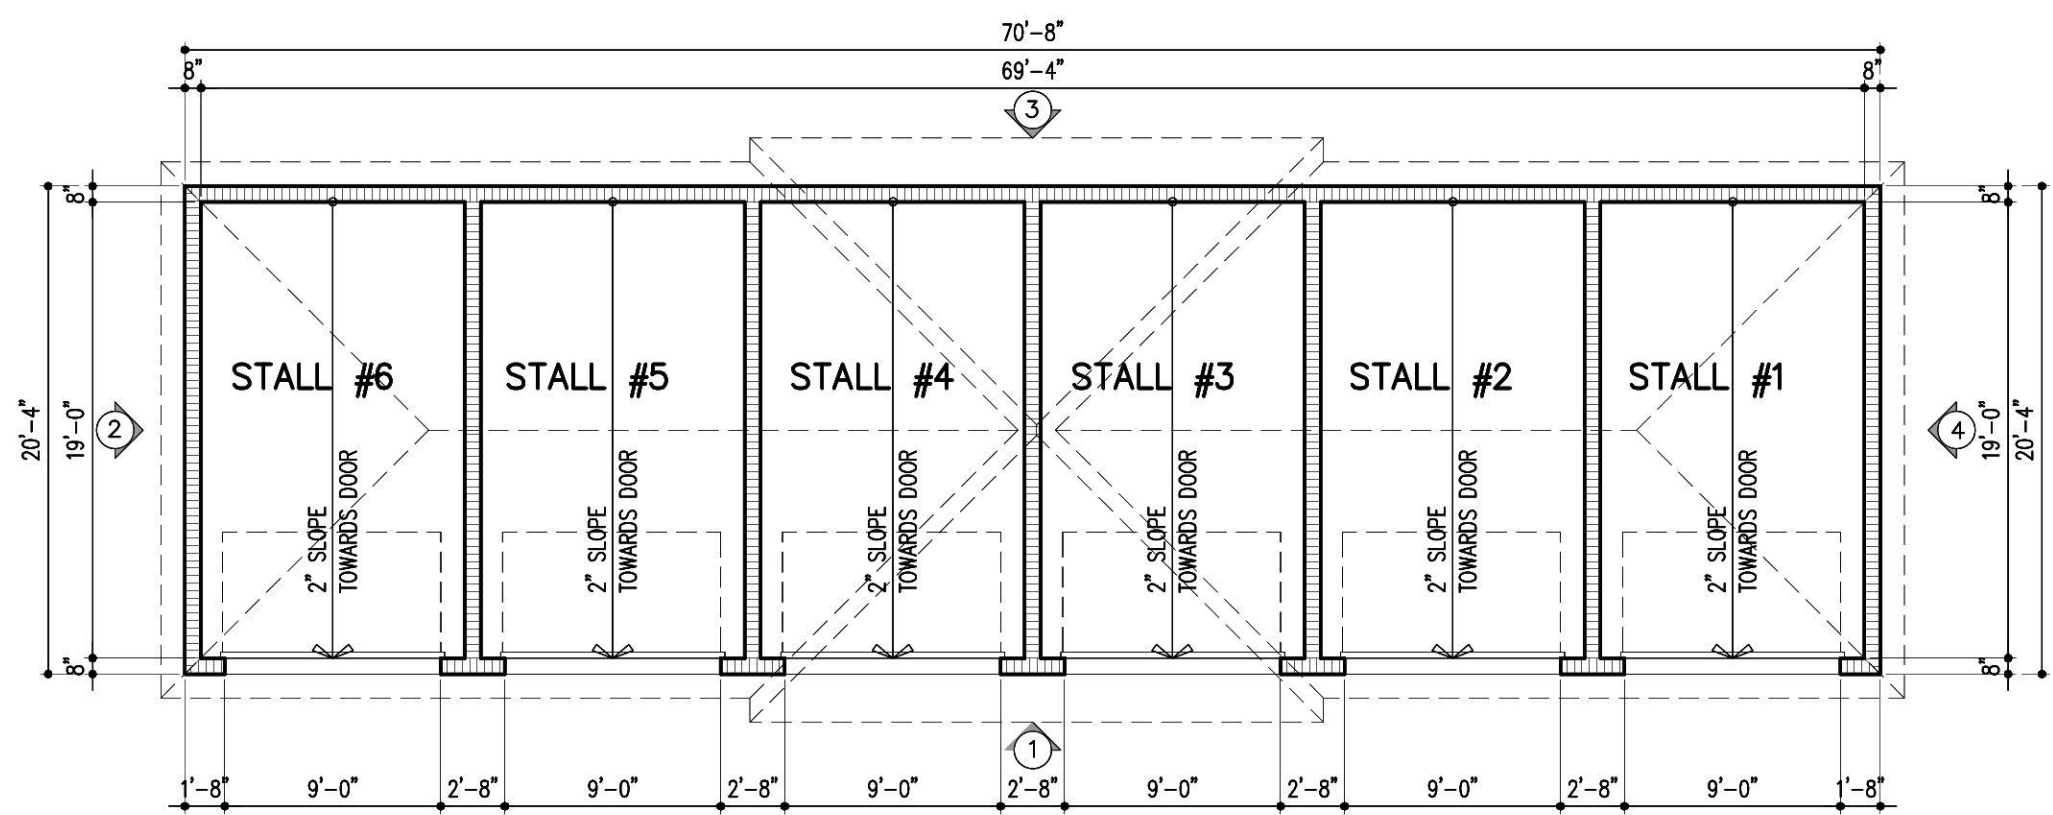

FRONT ELEVATION

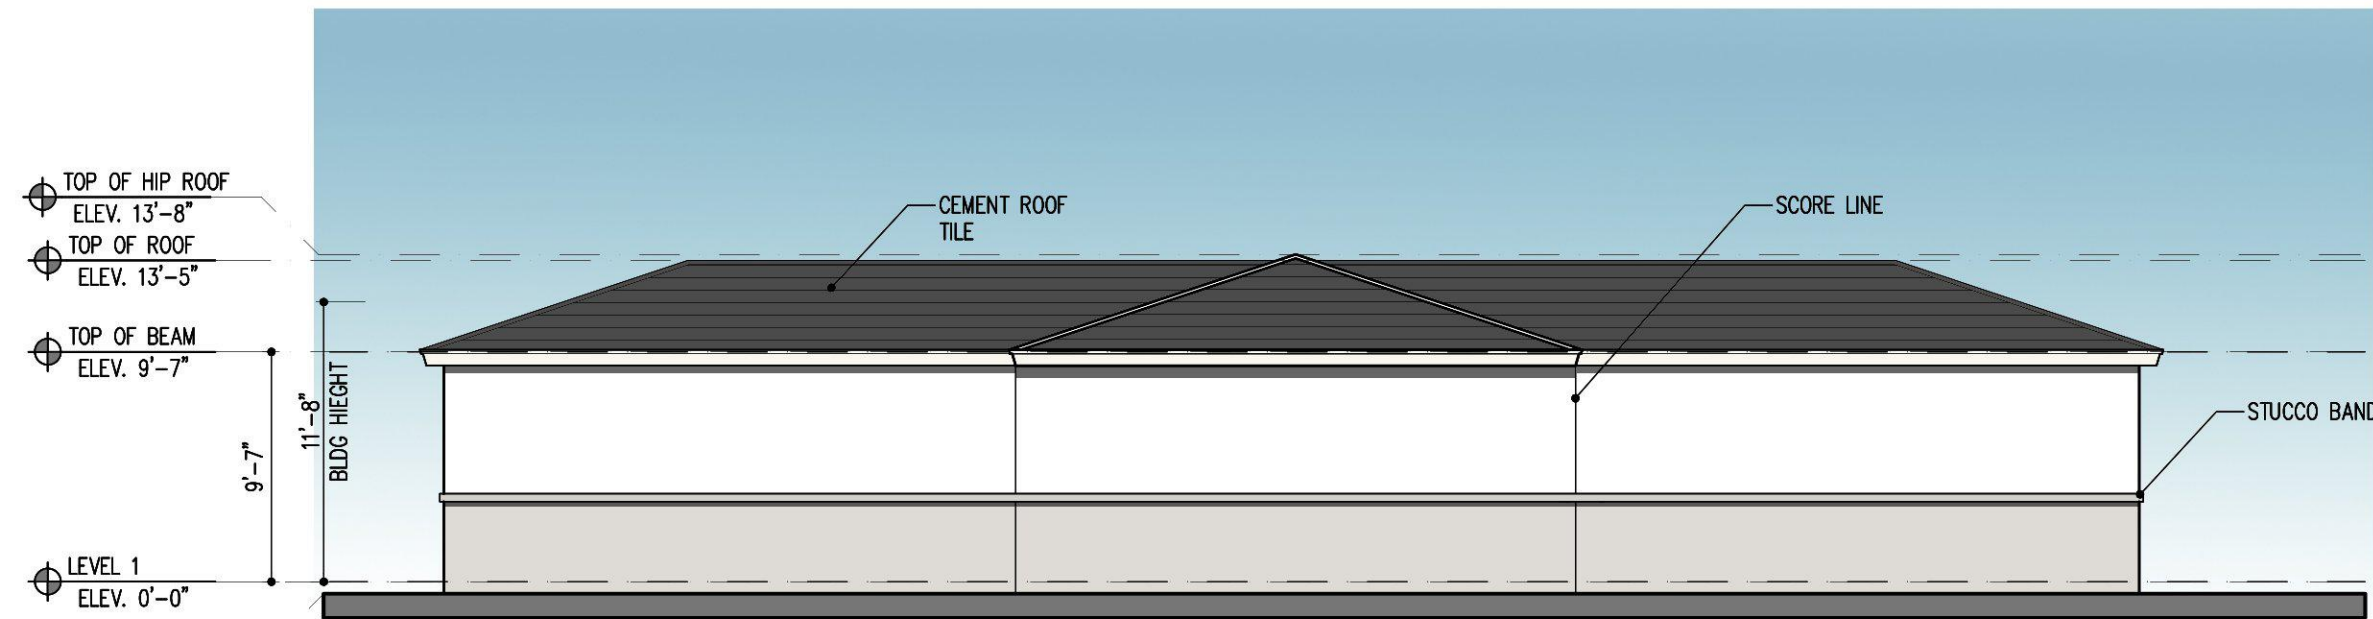

REAR ELEVATION

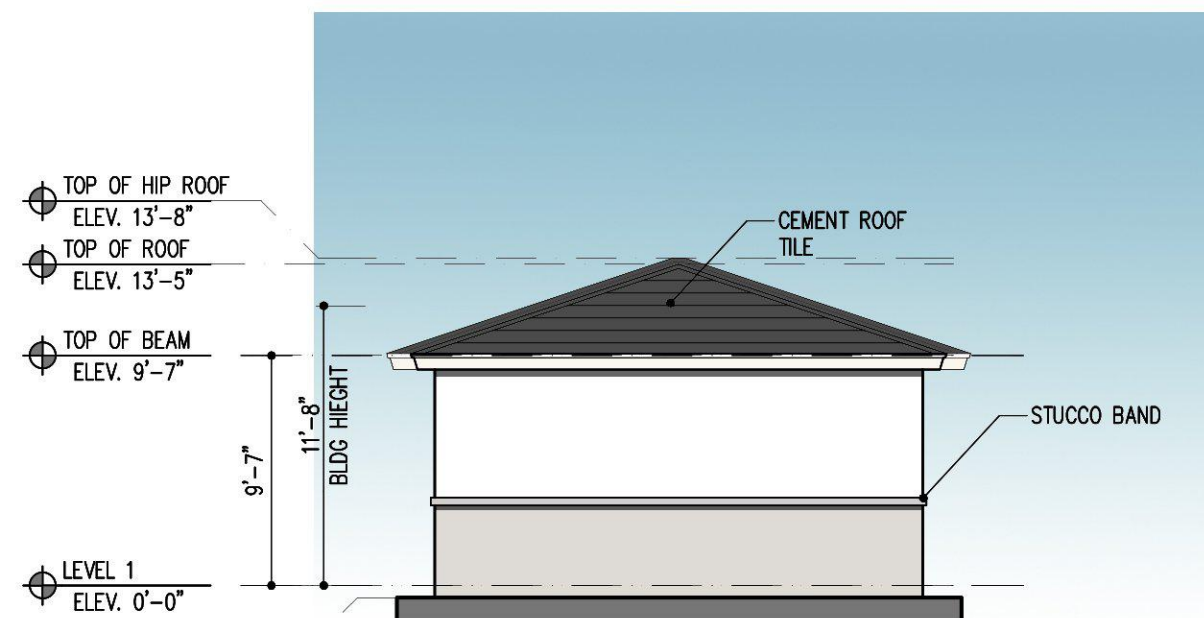

SIDE ELEVATION

COLOR SCHEME KEY

- MAIN  
SW 7757  
HIGH REFLECTIVE WHITE
- TRIMS  
SW 7646  
FIRST STAR
- DETAIL COLOR  
SW 7648  
BIG CHILL
- AWNING /BRACKETS  
SW 7104  
COTTON WHITE
- SHUTTERS/ GARAGE DOORS  
SW 9177  
SALTY DOG

GARAGE B - PLANS AND ELEVATIONS

SCALE: 1/8"=1'-0"

DRC RE-SUBMITTAL 08/16/2023

PRE-APP MEETING 04/04/2023	BY
DRC SUBMITTAL 06/13/2023	
DRC RE-SUBMITTAL 08/16/2023	

OAKS @ PALM AIRE  
FOR:  
MORGUARD  
LOCATED AT:  
POMPANO BEACH, FLORIDA



JOSE I. SAUMELL  
AR0013085

MSA ARCHITECTS, INC.  
A40000895  
8850 SW 74th COURT  
SUITE 1513  
MIAMI, FLORIDA 33156  
(305) 273-9911

MSA  
ARCHITECTS  
ARCHITECTURE & PLANNING

DRAWN  
CONTRACT DATE 10/12/22  
SCALE AS SHOWN  
JOB NO. 2181.PRJ

SHEET TITLE:  
GARAGE B - PLANS  
AND ELEVATIONS

SHEET NUMBER:  
G-1B