


OAKS @ PALM AIRE
FOR:
MORGUARD
LOCATED AT:
POMPANO BEACH, FLORIDA

REGISTERED ARCHITECT
RANDALL L. ATLAS
FLORIDA ARCHITECTURAL BOARD
LICENSE # 12000017

ATLAS SAFETY
& SECURITY DESIGN INC.
10000 W. PALM BLVD. SUITE 100
FORT LAUDERDALE, FL 33301
PHONE: 352-325-4508
WWW.ATSSD.COM

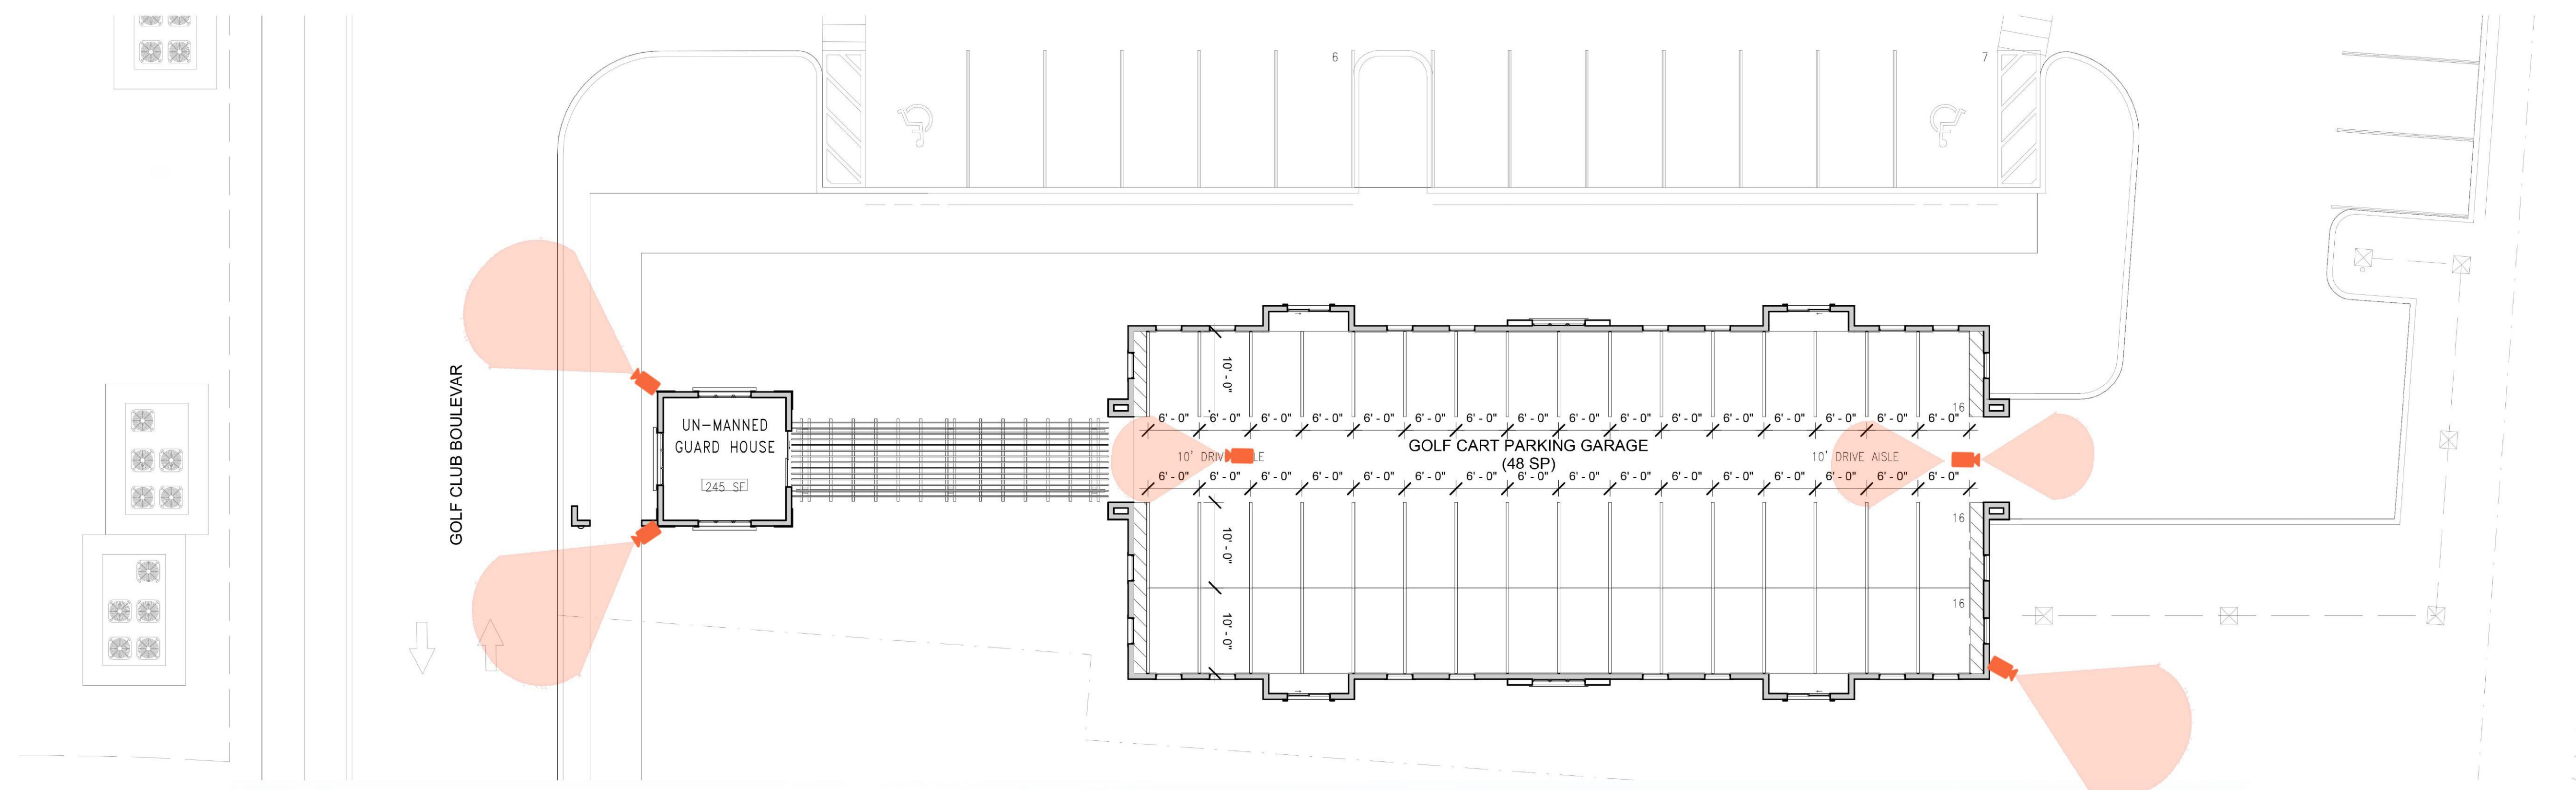

GOLF CLUB - FLOOR PLAN
SCALE: 3/32" = 1'-0"

- TOP OF THE ROOF
ELEV. +18' - 0"
- MEDIAN ROOF
ELEV. +14' - 0"
- TOP OF BEAM
ELEV. +10' - 0"
- GROUND LEVEL
ELEV. +0' - 0"



1. ELEVATION 1
1/8" = 1'-0"

- TOP OF THE ROOF
ELEV. +18' - 0"
- MEDIAN ROOF
ELEV. +14' - 0"
- TOP OF BEAM
ELEV. +10' - 0"
- GROUND LEVEL
ELEV. +0' - 0"



2. ELEVATION 2
1/8" = 1'-0"

- TOP OF THE ROOF
ELEV. +18' - 0"
- MEDIAN ROOF
ELEV. +14' - 0"
- TOP OF BEAM
ELEV. +10' - 0"
- GROUND LEVEL
ELEV. +0' - 0"




3. ELEVATION 3
1/8" = 1'-0"

- TOP OF THE ROOF
ELEV. +18' - 0"
- MEDIAN ROOF
ELEV. +14' - 0"
- TOP OF BEAM
ELEV. +10' - 0"
- GROUND LEVEL
ELEV. +0' - 0"



4. ELEVATION 4
1/8" = 1'-0"

LEGEND
CAMERA VIEW

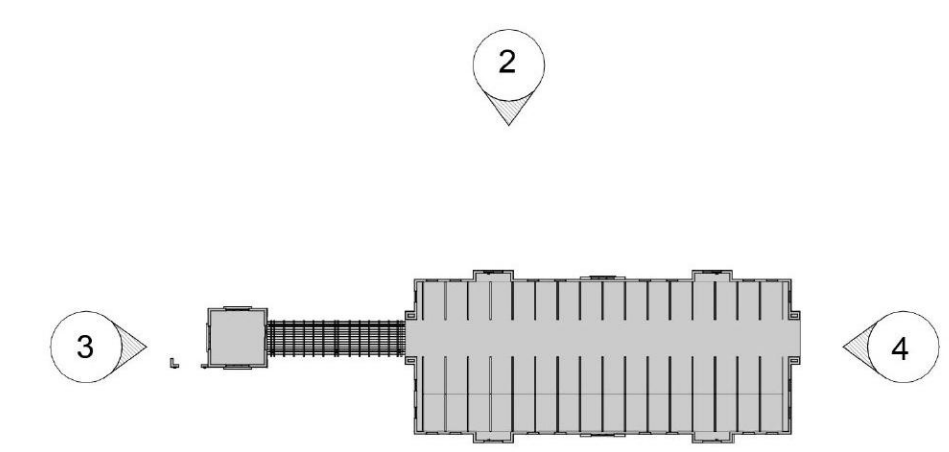

KEYPLAN
N.T.S.

SURVEILLANCE PLAN
GOLF CLUB ACCESSORY STRUCTURE

DRC
PZ23-12000017
09/20/2023

DRC
PZ23-12000017
07/19/2023