
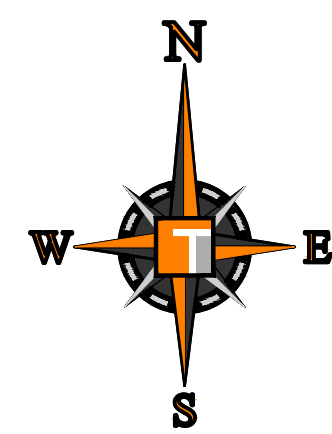


SURVEYOR
CONTROL POINT ASSOCIATES, LLC
JERALD MCLAUGHLIN
1901 WEST CYPRESS CREEK ROAD ,
SUITE 501
FORT LAUDERDALE, FL 33309
PHONE: 954.763-7611
EMAIL: JMCLAUGHLIN@CPASURVEY.COM

FOR
COSTCO
WHOLESALE

CITY OF POMPANO BEACH
BROWARD COUNTY, FLORIDA

1"=500'

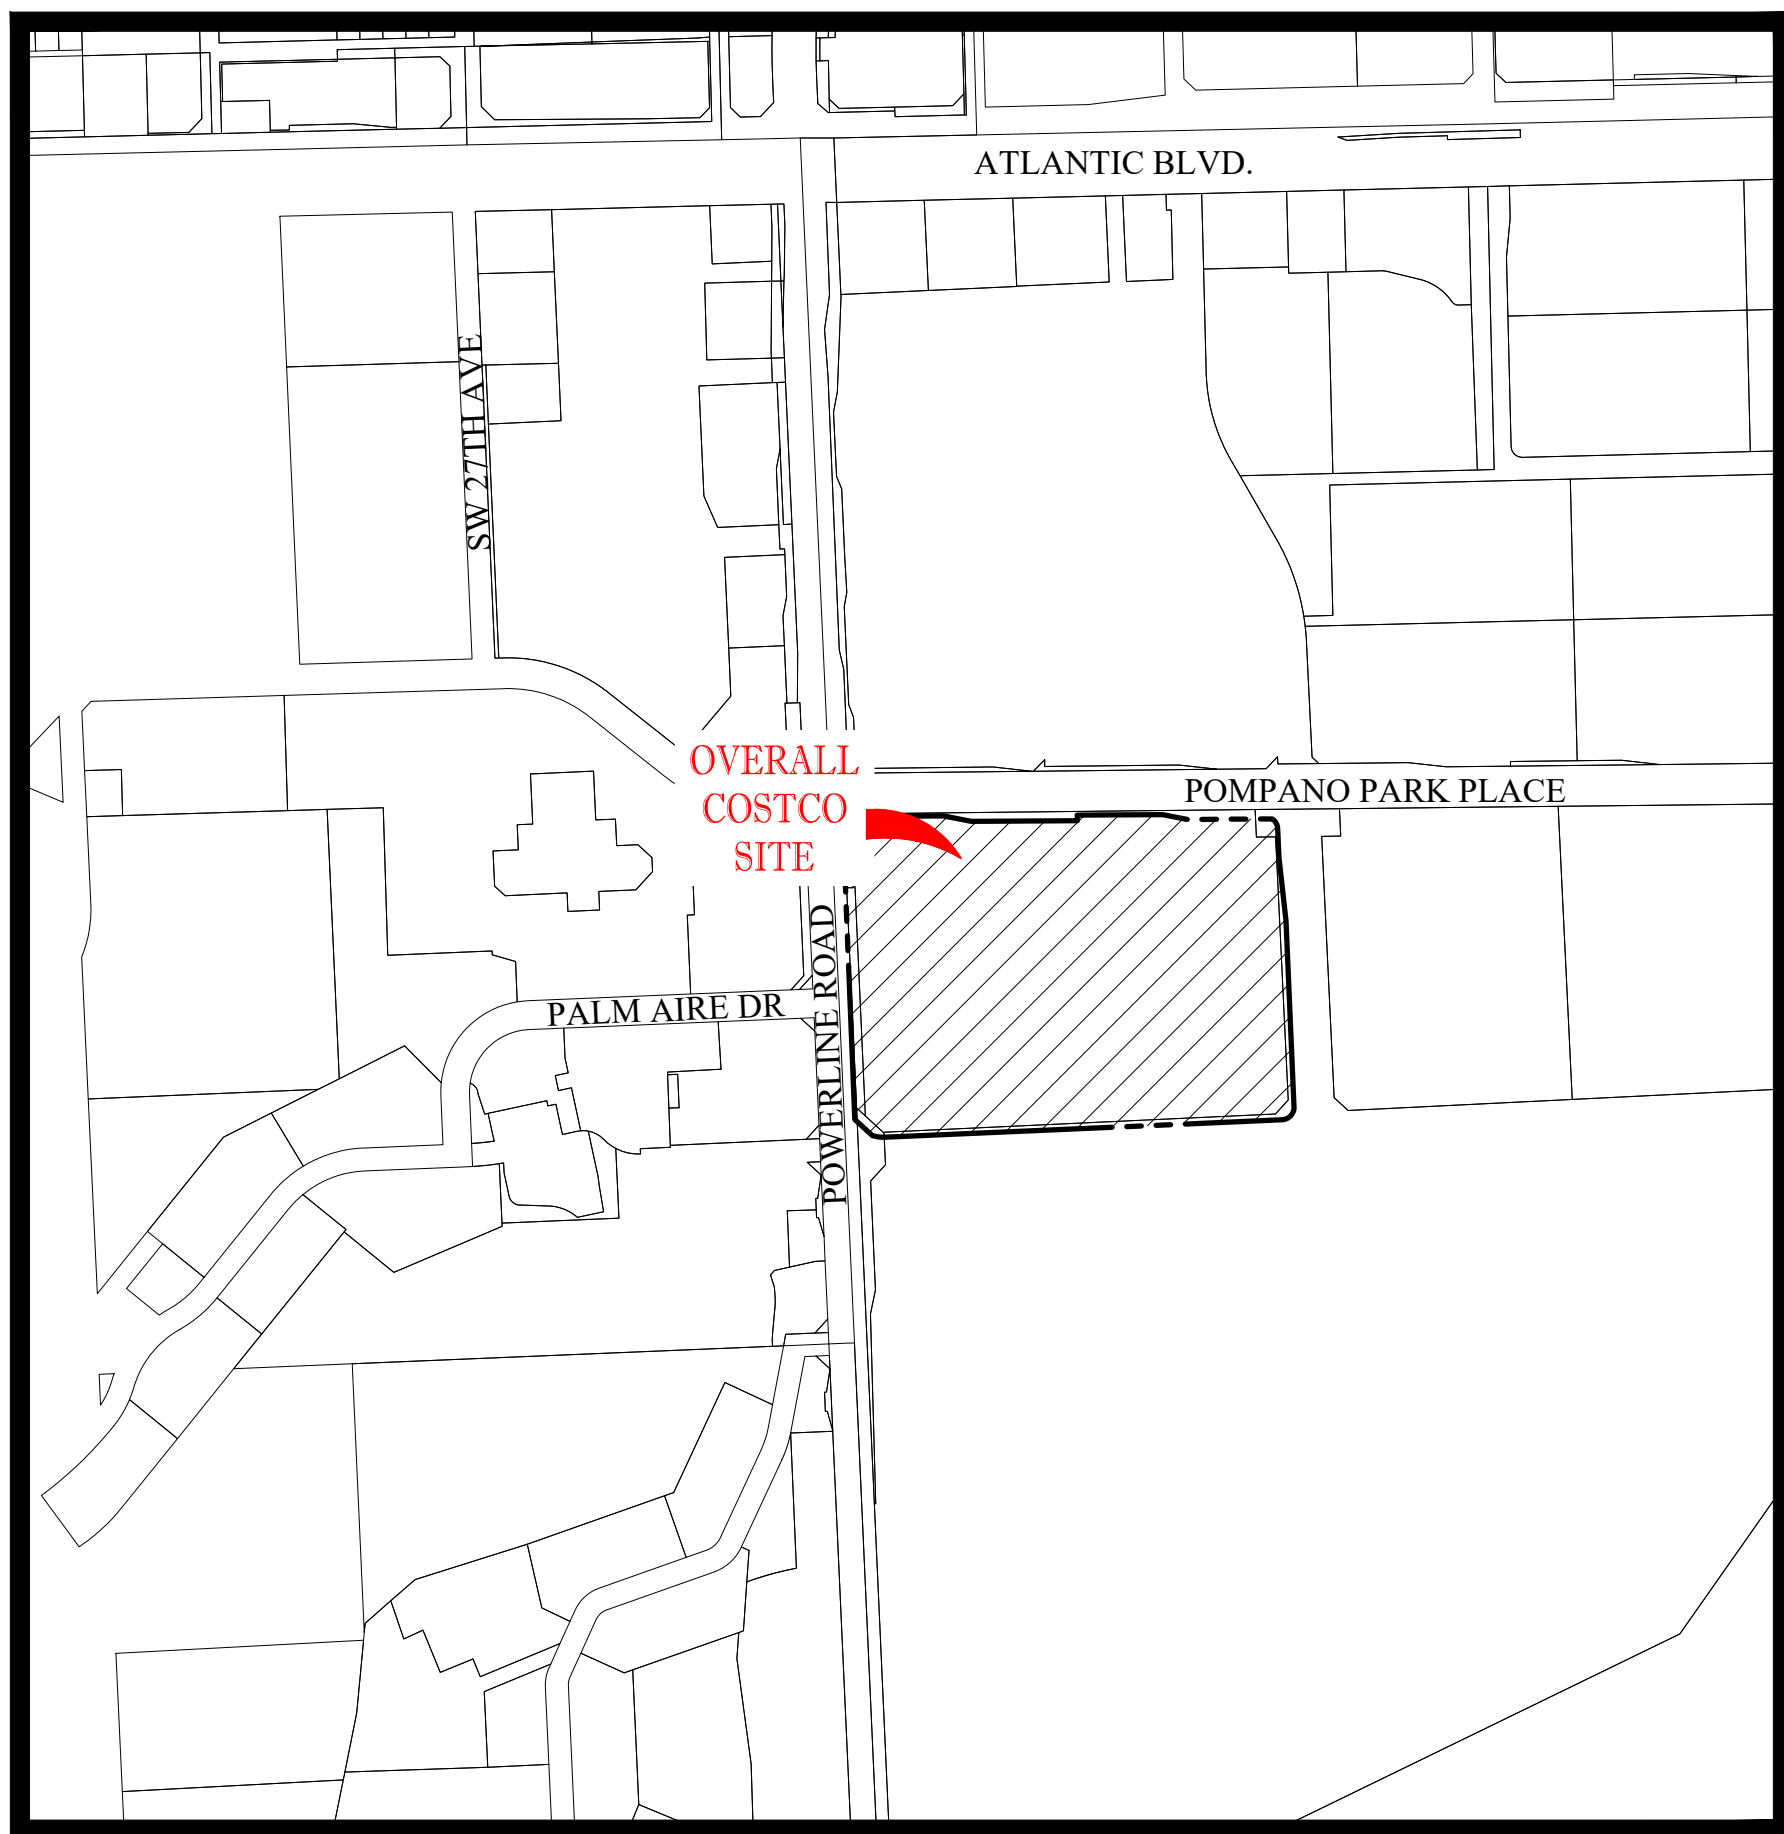



CIVIL ENGINEERS - PROJECT MANAGERS - LAND PLANNING - LANDSCAPE ARCHITECTS
6300 NW 31ST AVENUE PH: (954) 202-7000
FT. LAUDERDALE, FL. 33309 www.ThomasEngineeringGroup.com

[illegible]

COVER SHEET	C-01
SURVEY	S-1, S-2, S-3
SITE & CIVIL PLANS	
GENERAL NOTES	C-02
OVERALL EROSION CONTROL PLAN	C-03
OVERALL DEMOLITION PLAN	C-04
OVERALL SITE PLAN	C-05
SITE PLAN (EAST)	C-05.1
SITE PLAN (WEST)	C-05.2
SITE DETAILS	C-06 - C-06.2
OVERALL PAVING & GRADING PLAN	C-07
PAVING & GRADING PLAN (EAST)	C-07.1
PAVING & GRADING PLAN (WEST)	C-07.2
OVERALL DRAINAGE PLAN	C-08
DRAINAGE PLAN (EAST)	C-08.1
DRAINAGE PLAN (WEST)	C-08.2
PAVING, GRADING & DRAINAGE DETAILS	C-09 - C-09.1
OVERALL UTILITY PLAN	C-10
UTILITY PLAN (EAST)	C-10.1
UTILITY PLAN (WEST)	C-10.2
WATER SEWER DETAILS	C-11 - C-11.3
OVERALL PAVEMENT MARKING & SIGNAGE PLAN	C-12
PAVEMENT MARKING & SIGNAGE PLAN (EAST)	C-12.1
PAVEMENT MARKING & SIGNAGE PLAN (WEST)	C-12.2
CIRCULATION PLAN (TRUCK)	C-13
CIRCULATION PLAN (FIRE)	C-13.1
OVERALL CPTED PLAN	C-14
CPTED PLAN (EAST)	C-14.1
CPTED PLAN (WEST)	C-14.2
LANDSCAPE & IRRIGATION	
OVERALL TREE DISPOSITION PLAN	L-1.00
TREE DISPOSITION CHART & NOTES	L-1.10
TREE DISPOSITION PLANS	L-1.20, L-1.30, L-1.40, L-1.50
OVERALL LANDSCAPE PLAN	L-2.00
LANDSCAPE PLAN CODE REQS & PLANTING SCHEDULE	L-2.10
LANDSCAPE DETAILS	L-2.20
LANDSCAPE PLANS	L-2.30, L-2.40, L-2.50, L-2.60
LANDSCAPE PLAN GENERAL NOTES	L-2.70
OVERALL IRRIGATION PLAN	L-3.00
IRRIGATION PLAN SCHEDULE & NOTES	L-3.10
IRRIGATION PLANS	L-3.20, L-3.30, L-3.40, L-3.50
IRRIGATION DETAILS	L-3.60
ARCHITECTURAL	
FLOOR PLAN	A101
ROOF PLAN	A201
EXTERIOR ELEVATIONS	A301
CANOPY ELEVATIONS	AG-2
EGRESS PLAN & CODE DATA	G101
SITE PLAN	SD101
ELECTRICAL	
PHOTOMETRIC PLAN	SE-1
MASTER PLAN EXHIBIT	
MASTER PARKING CALCULATIONS	MP-101



6300 NW 31st AVENUE
FORT LAUDERDALE, FL 33309
PH: (954) 202-7000
www.ThomasEngineeringGroup.com

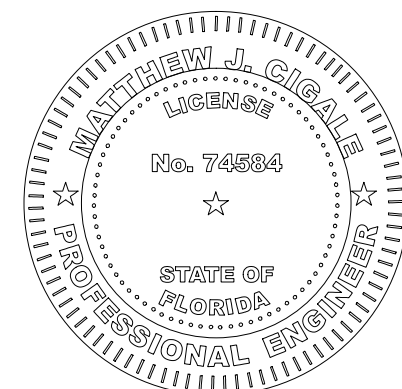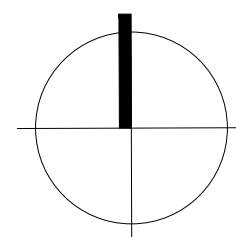

July 30, 2025
FLORIDA BUSINESS CERT. OF AUTH. No. 2752


[illegible]

COVER SHEET

C-01

JULY 23, 2025

1"=500'

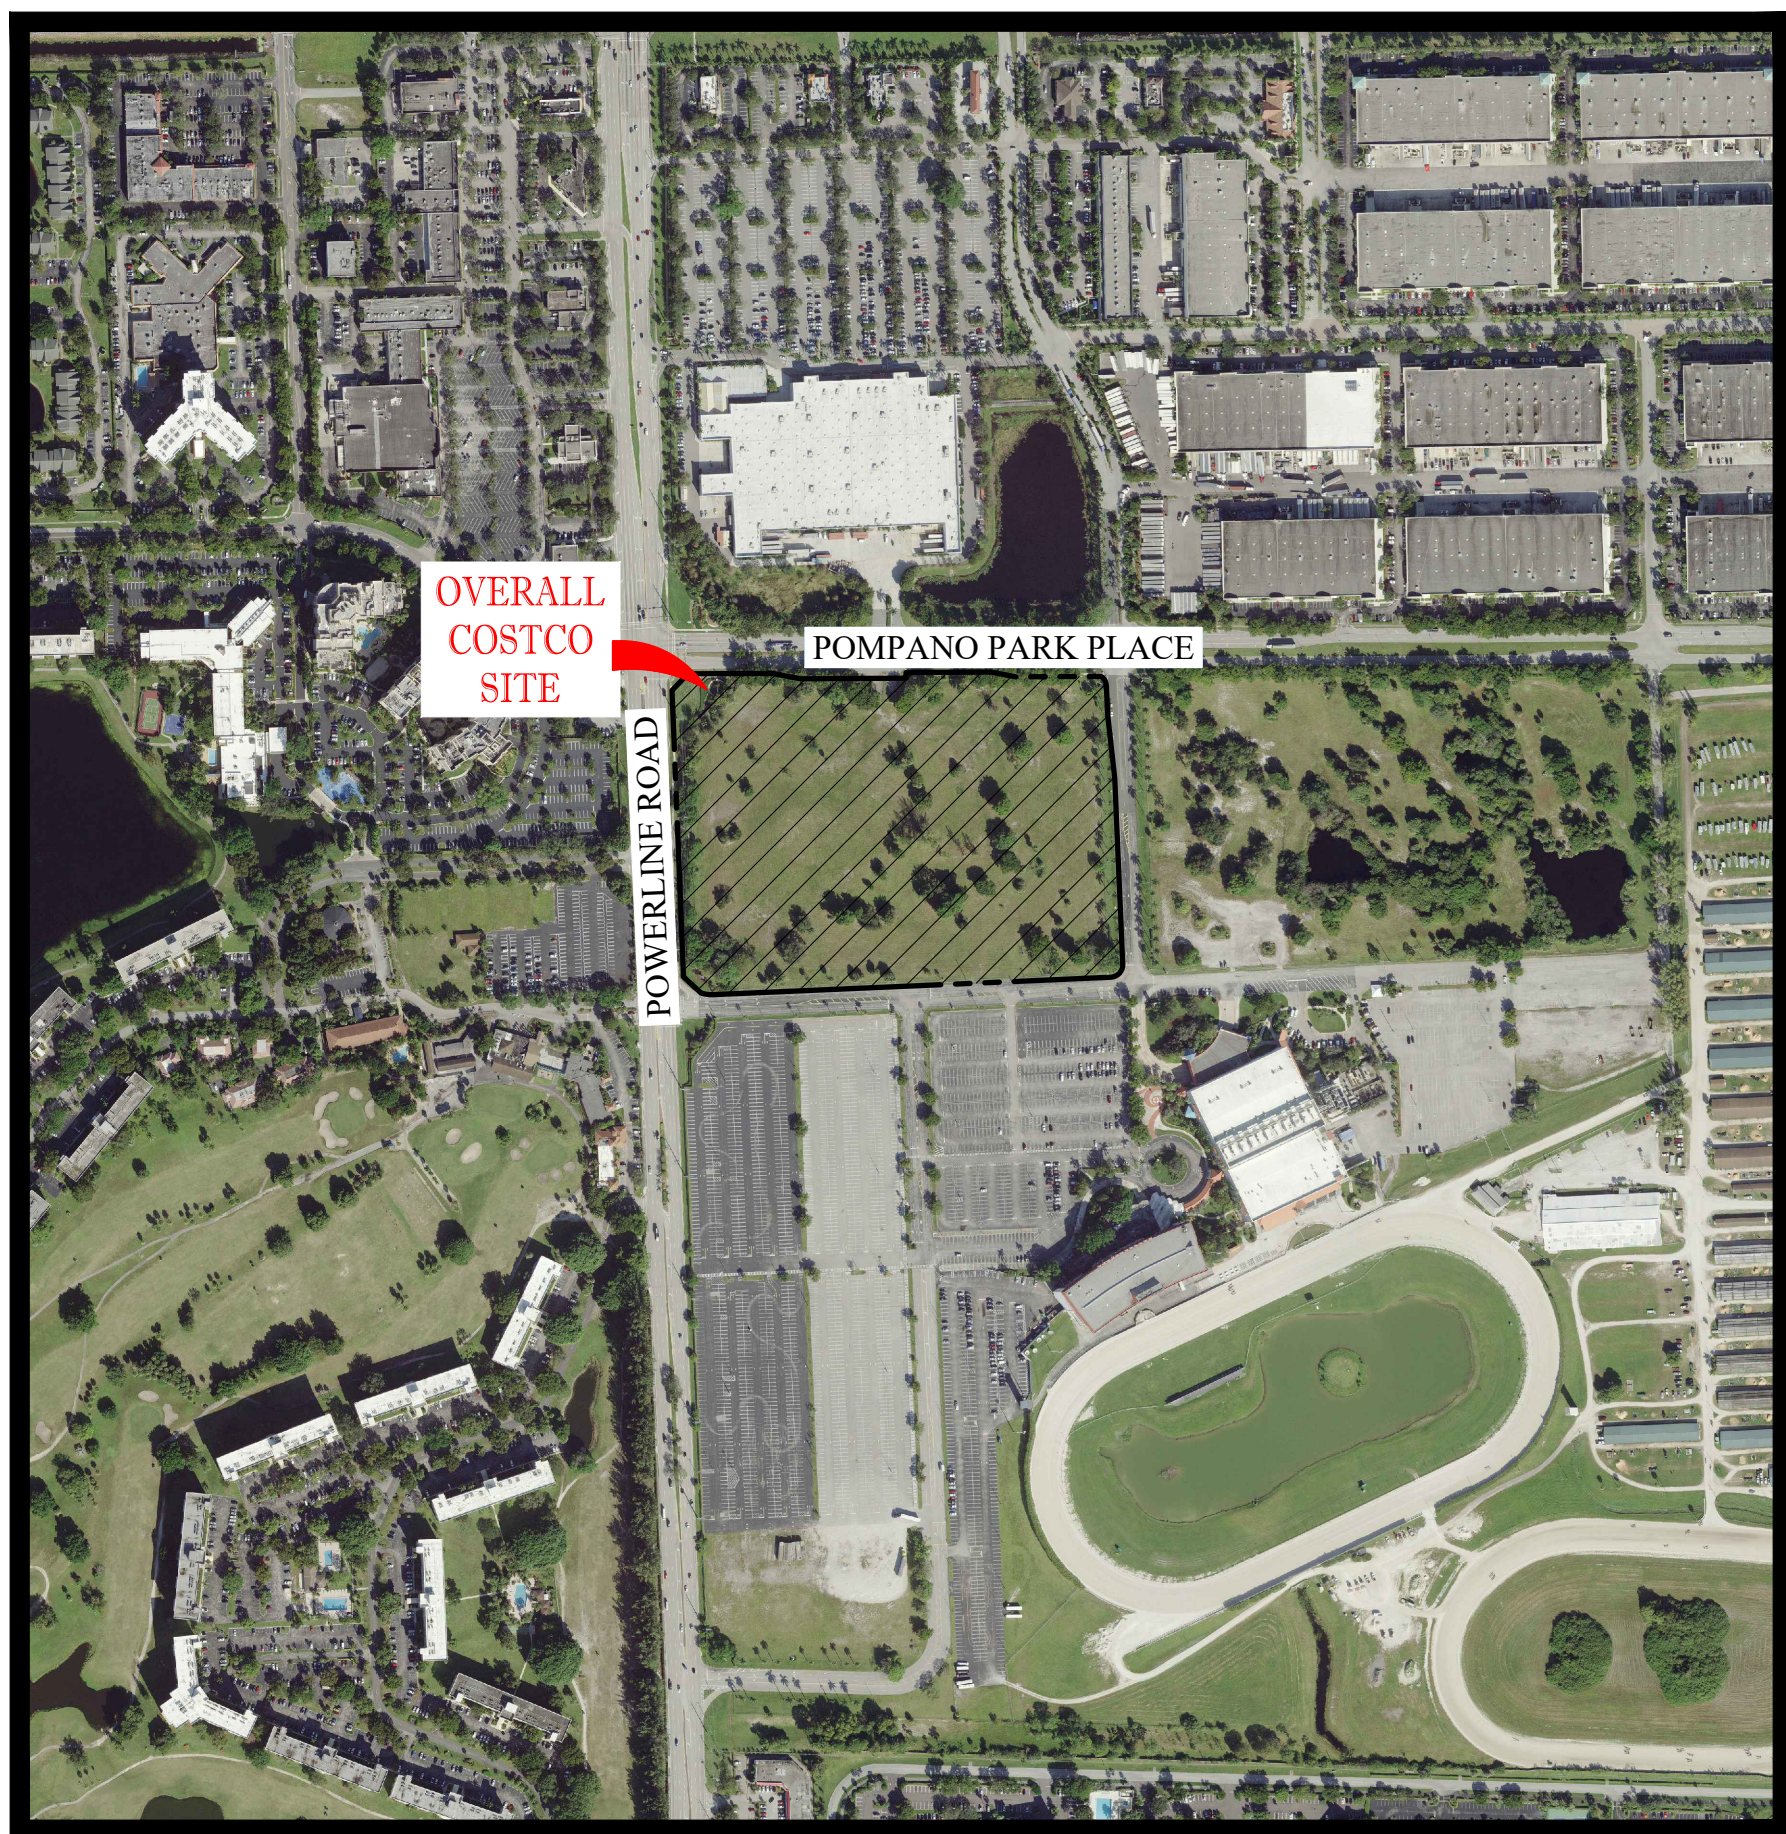

C:\COSTCO\2024\F240051 - COSTCO - POMPAO BEACH\DWG\FINAL ENGINEERING PLANS\F240051-COVER-----LAYOUT: CVR

POMPANO BEACH, FLORIDA