


THE SATORI  
AT LIGHTHOUSE POINT

4211 N FEDERAL HWY  
POMPANO BEACH, FL 33064

SUBMITTALS:

SECOND LEVEL  
FLOOR PLAN  
A1.2

PROJECT NUMBER: 25-008

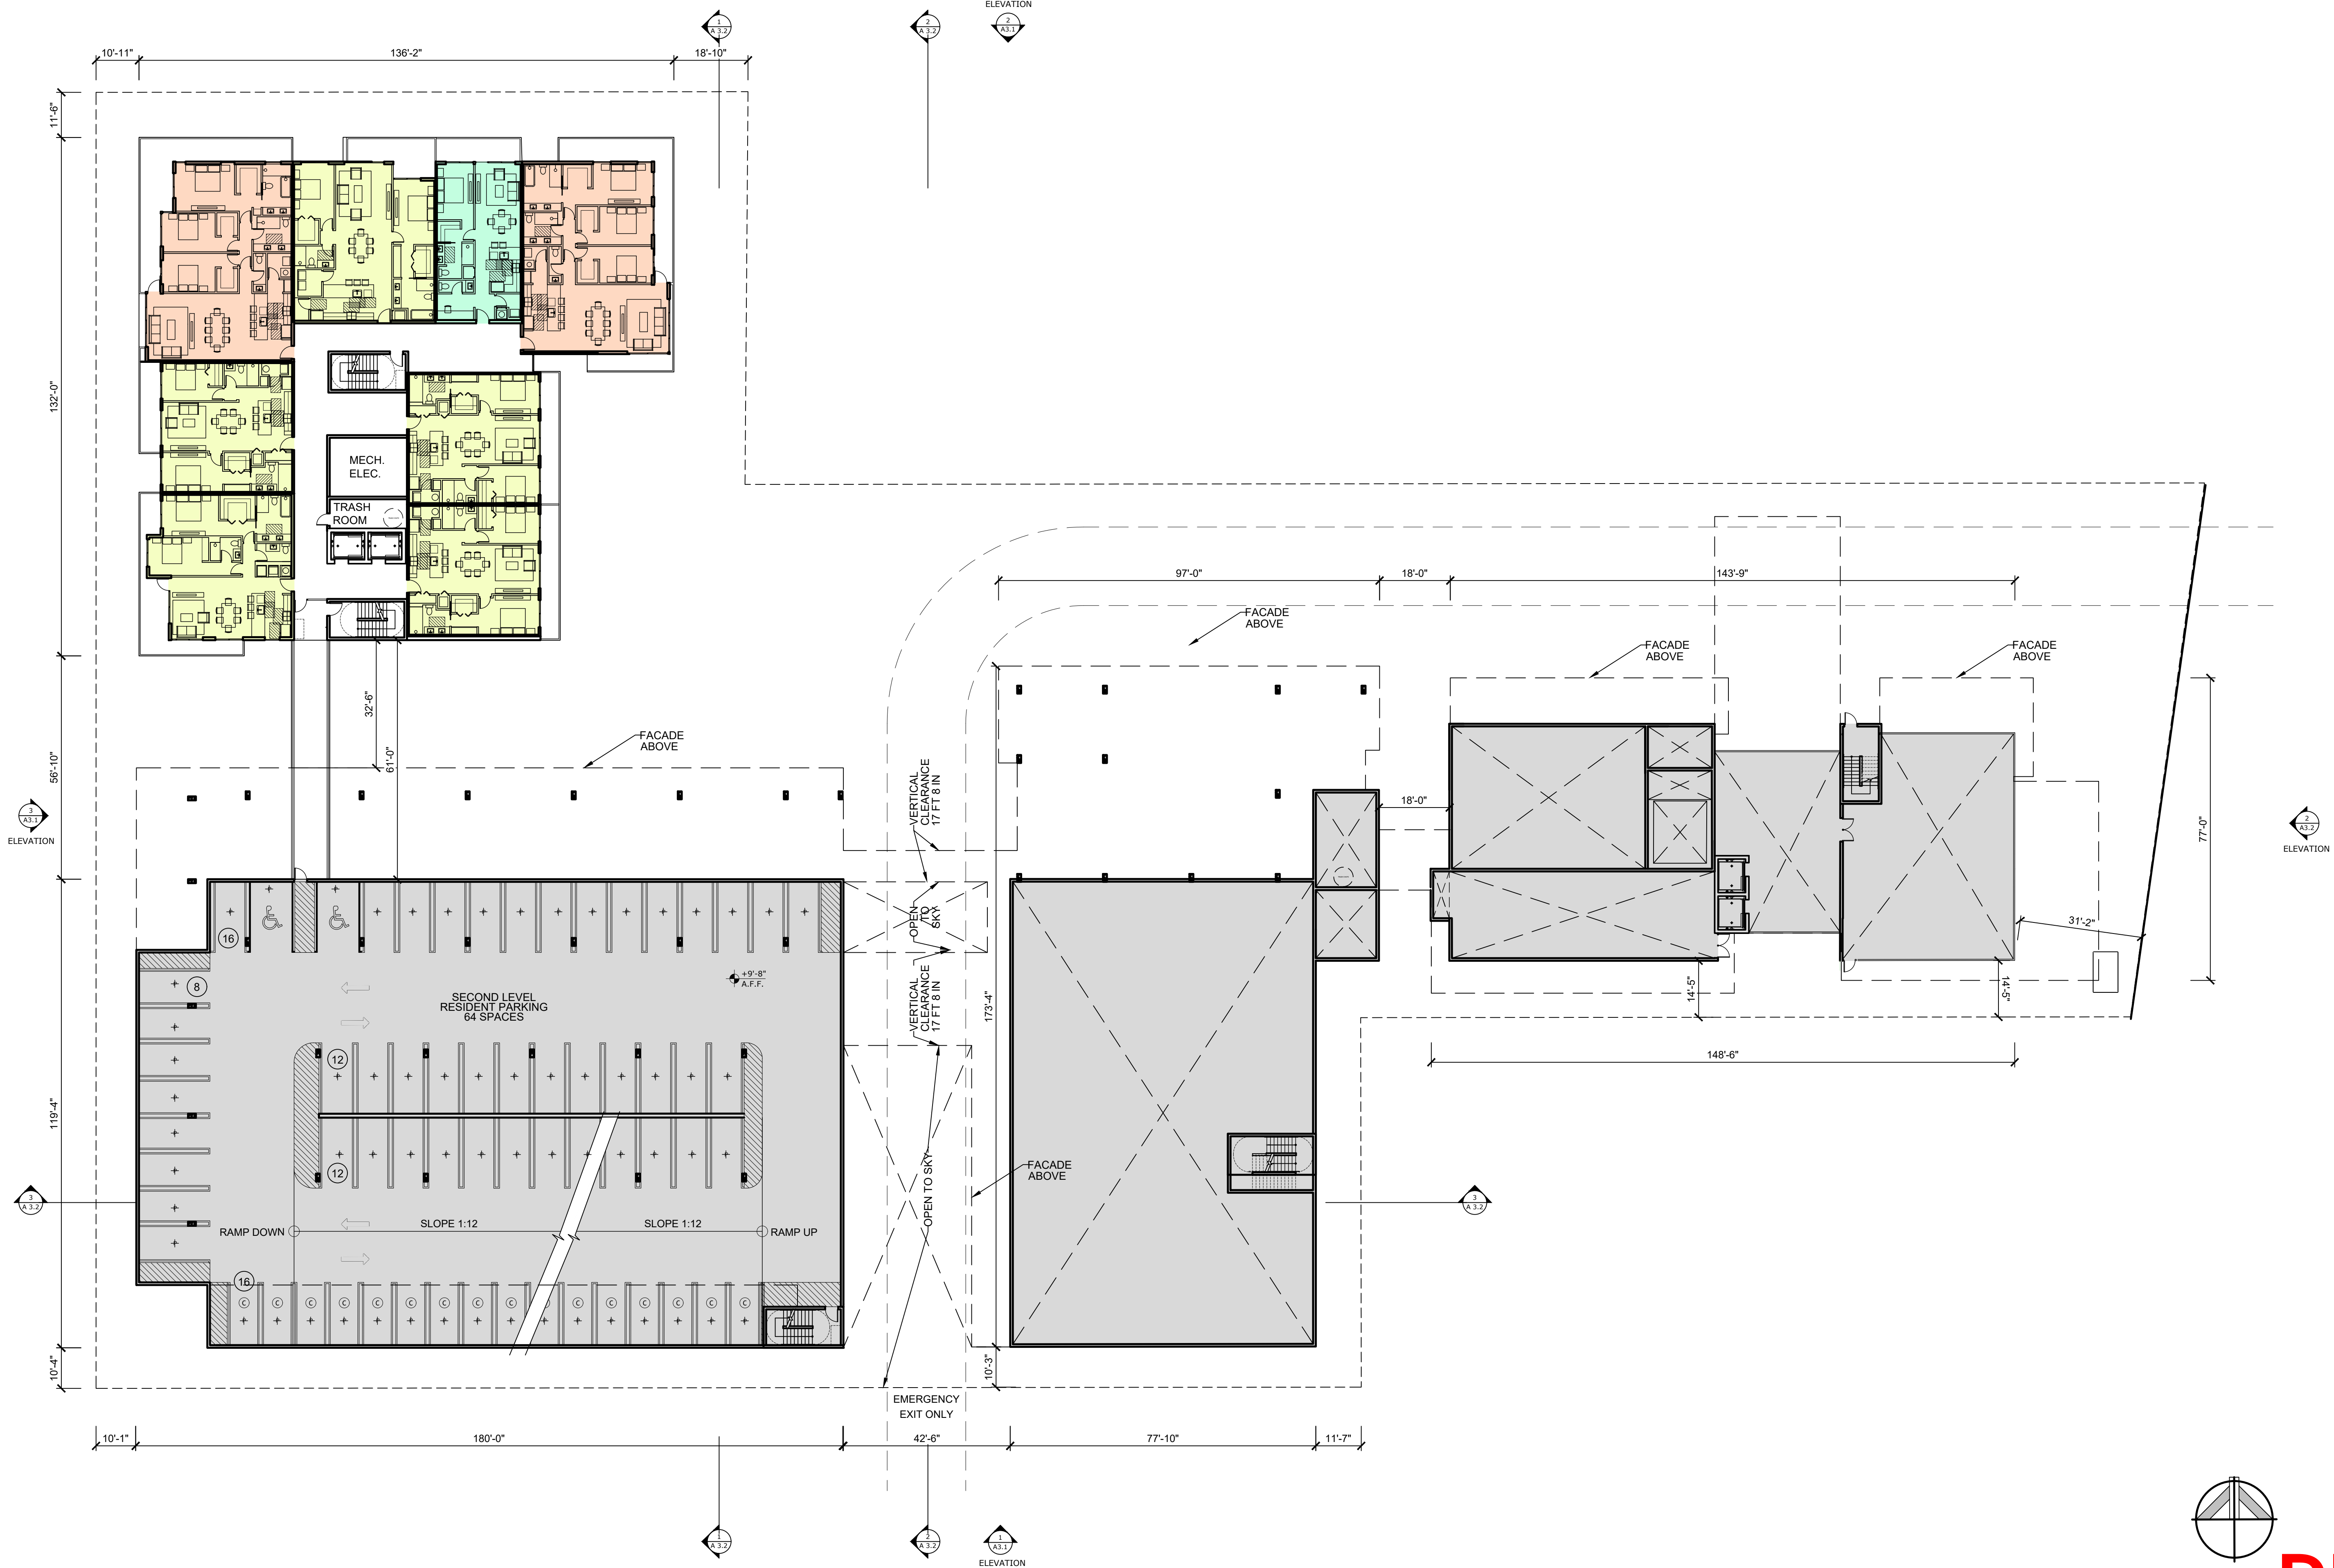

SECOND LEVEL FLOOR PLAN  
SCALE: 1" = 20'-0"

1