




PARKING RAMP SCHEMATIC SECTION

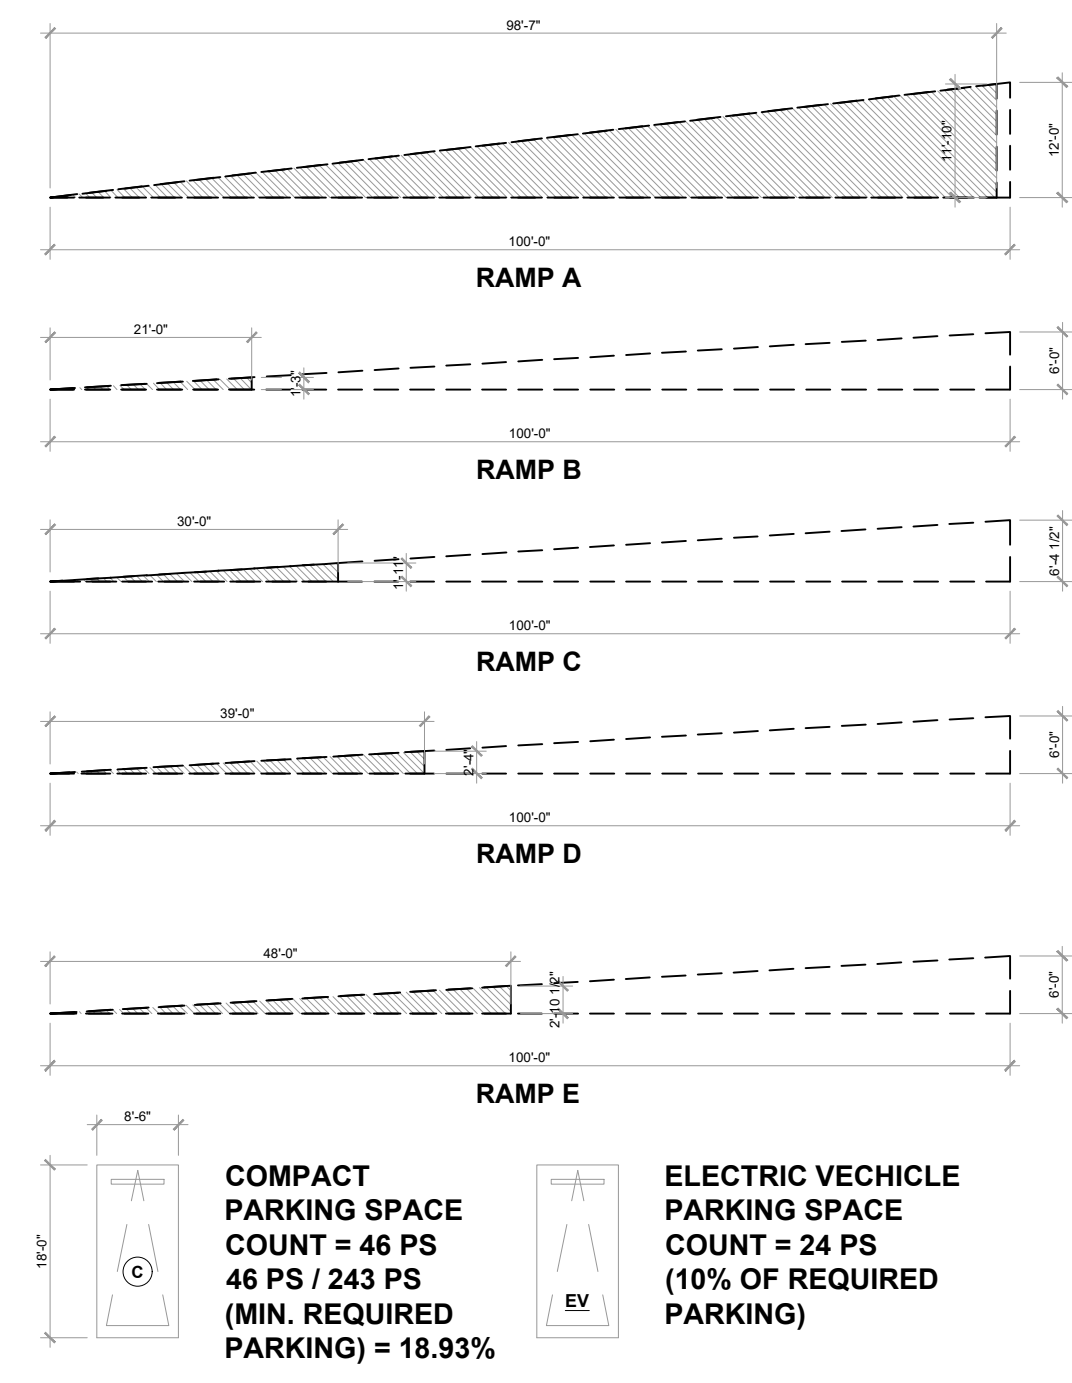

- CONVEX MIRROR
- WALL MOUNT CHARGING STATION

PARKING COUNT PER LEVEL		
LEVEL	COUNT	
LEVEL 3	22 PS	
LEVEL 2	75 PS (69 REGULAR PARKING + 6 EV PARKING)	
LEVEL 1.5	60 PS (54 REGULAR PARKING + 6 EV PARKING)	
LEVEL 1	26 PS (14 REGULAR PARKING + 12 EV PARKING)	
SURFACE	TOTAL	76 PS
TOTAL		259 PS


235 REGULAR PARKING + 24 EV PARKING)

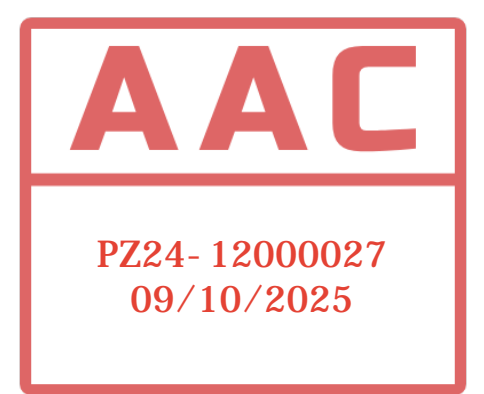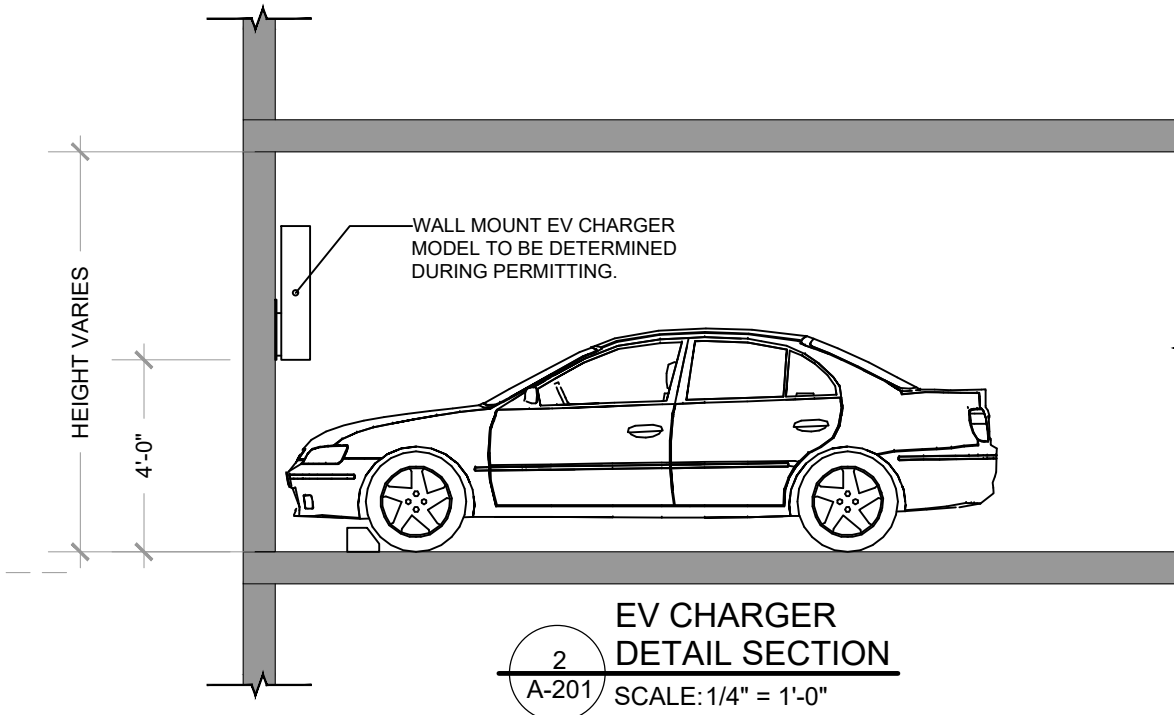


LEVEL 1.5 FLOOR PLAN LAYOUT SCALE: 1"= 20'-0"



absolute-idea.com
CANAL PARK
3323 NE 163rd Street, Suite 200 North Miami Beach, FL 33160
T 305.792.0015 F 305.931.0279 @info@absolute-idea.com

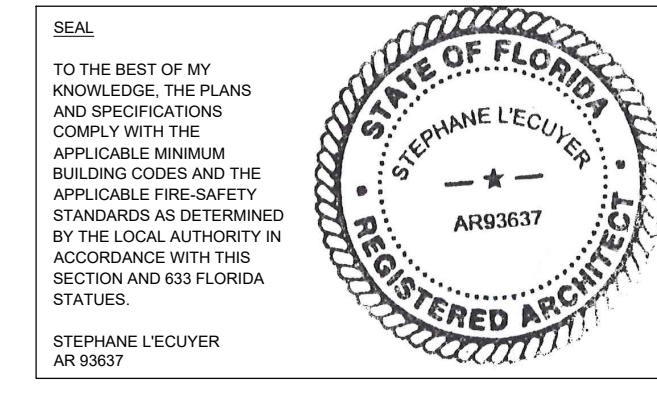


ISSUE FOR:
DRC SUBMITTAL

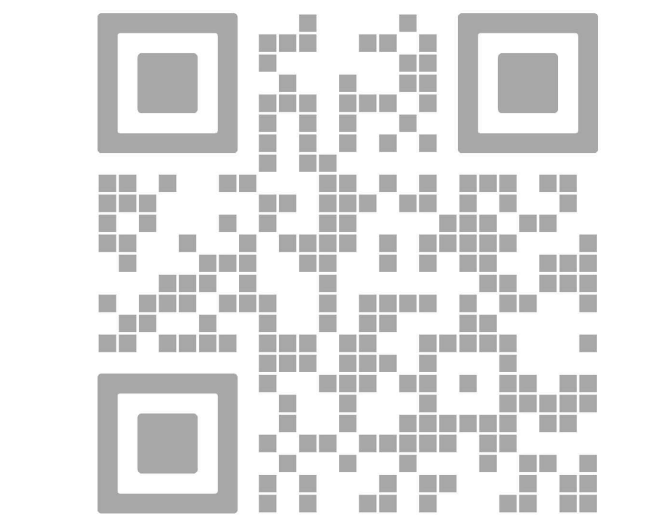

REV.	DATE	DESCRIPTION
01	05-13-2025	D.R.C. SUBMITTAL

ALL MEASUREMENTS MUST BE VERIFIED BEFORE BEGINNING THE WORK. NO MEASUREMENTS ARE TO BE SCALED DIRECTLY FROM THIS DRAWING.

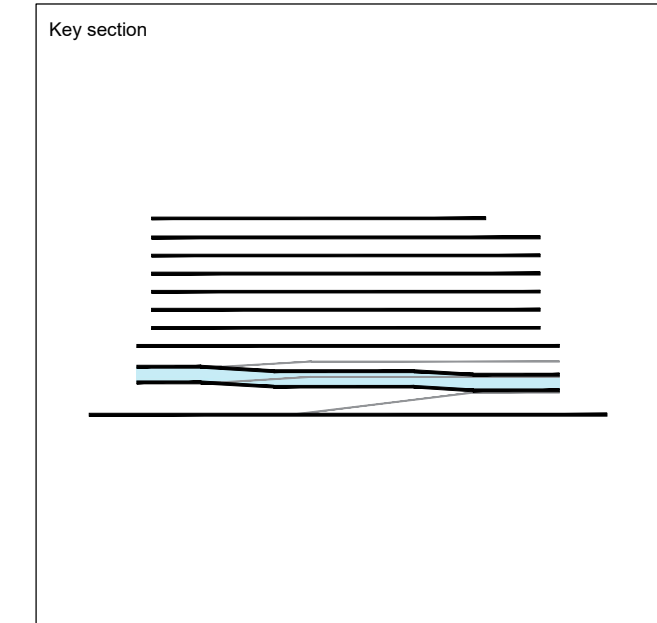

Client
VERA FUND
NICK POLYUSHKIN
& YURI KHARITONENKOV
TEL: 305.833.3303

Project
1600 S FEDERAL HIGHWAY (MIXED-USE PROJECT)
1600 SOUTH FEDERAL HIGHWAY,
POMPAÑO BEACH, FL 33062

LEVEL 1.5 FLOOR PLAN LAYOUT	
Drawn J. WU	Field ARCHITECTURE
Verified N. TREMBLAY	Scale as shown
Approved S. L'ECUYER	Date 08-15-2025
Project Manager J. WU	Dwg. no. A-201
Project 24-838	