


DRC
PZ22-12000020
10/19/2022

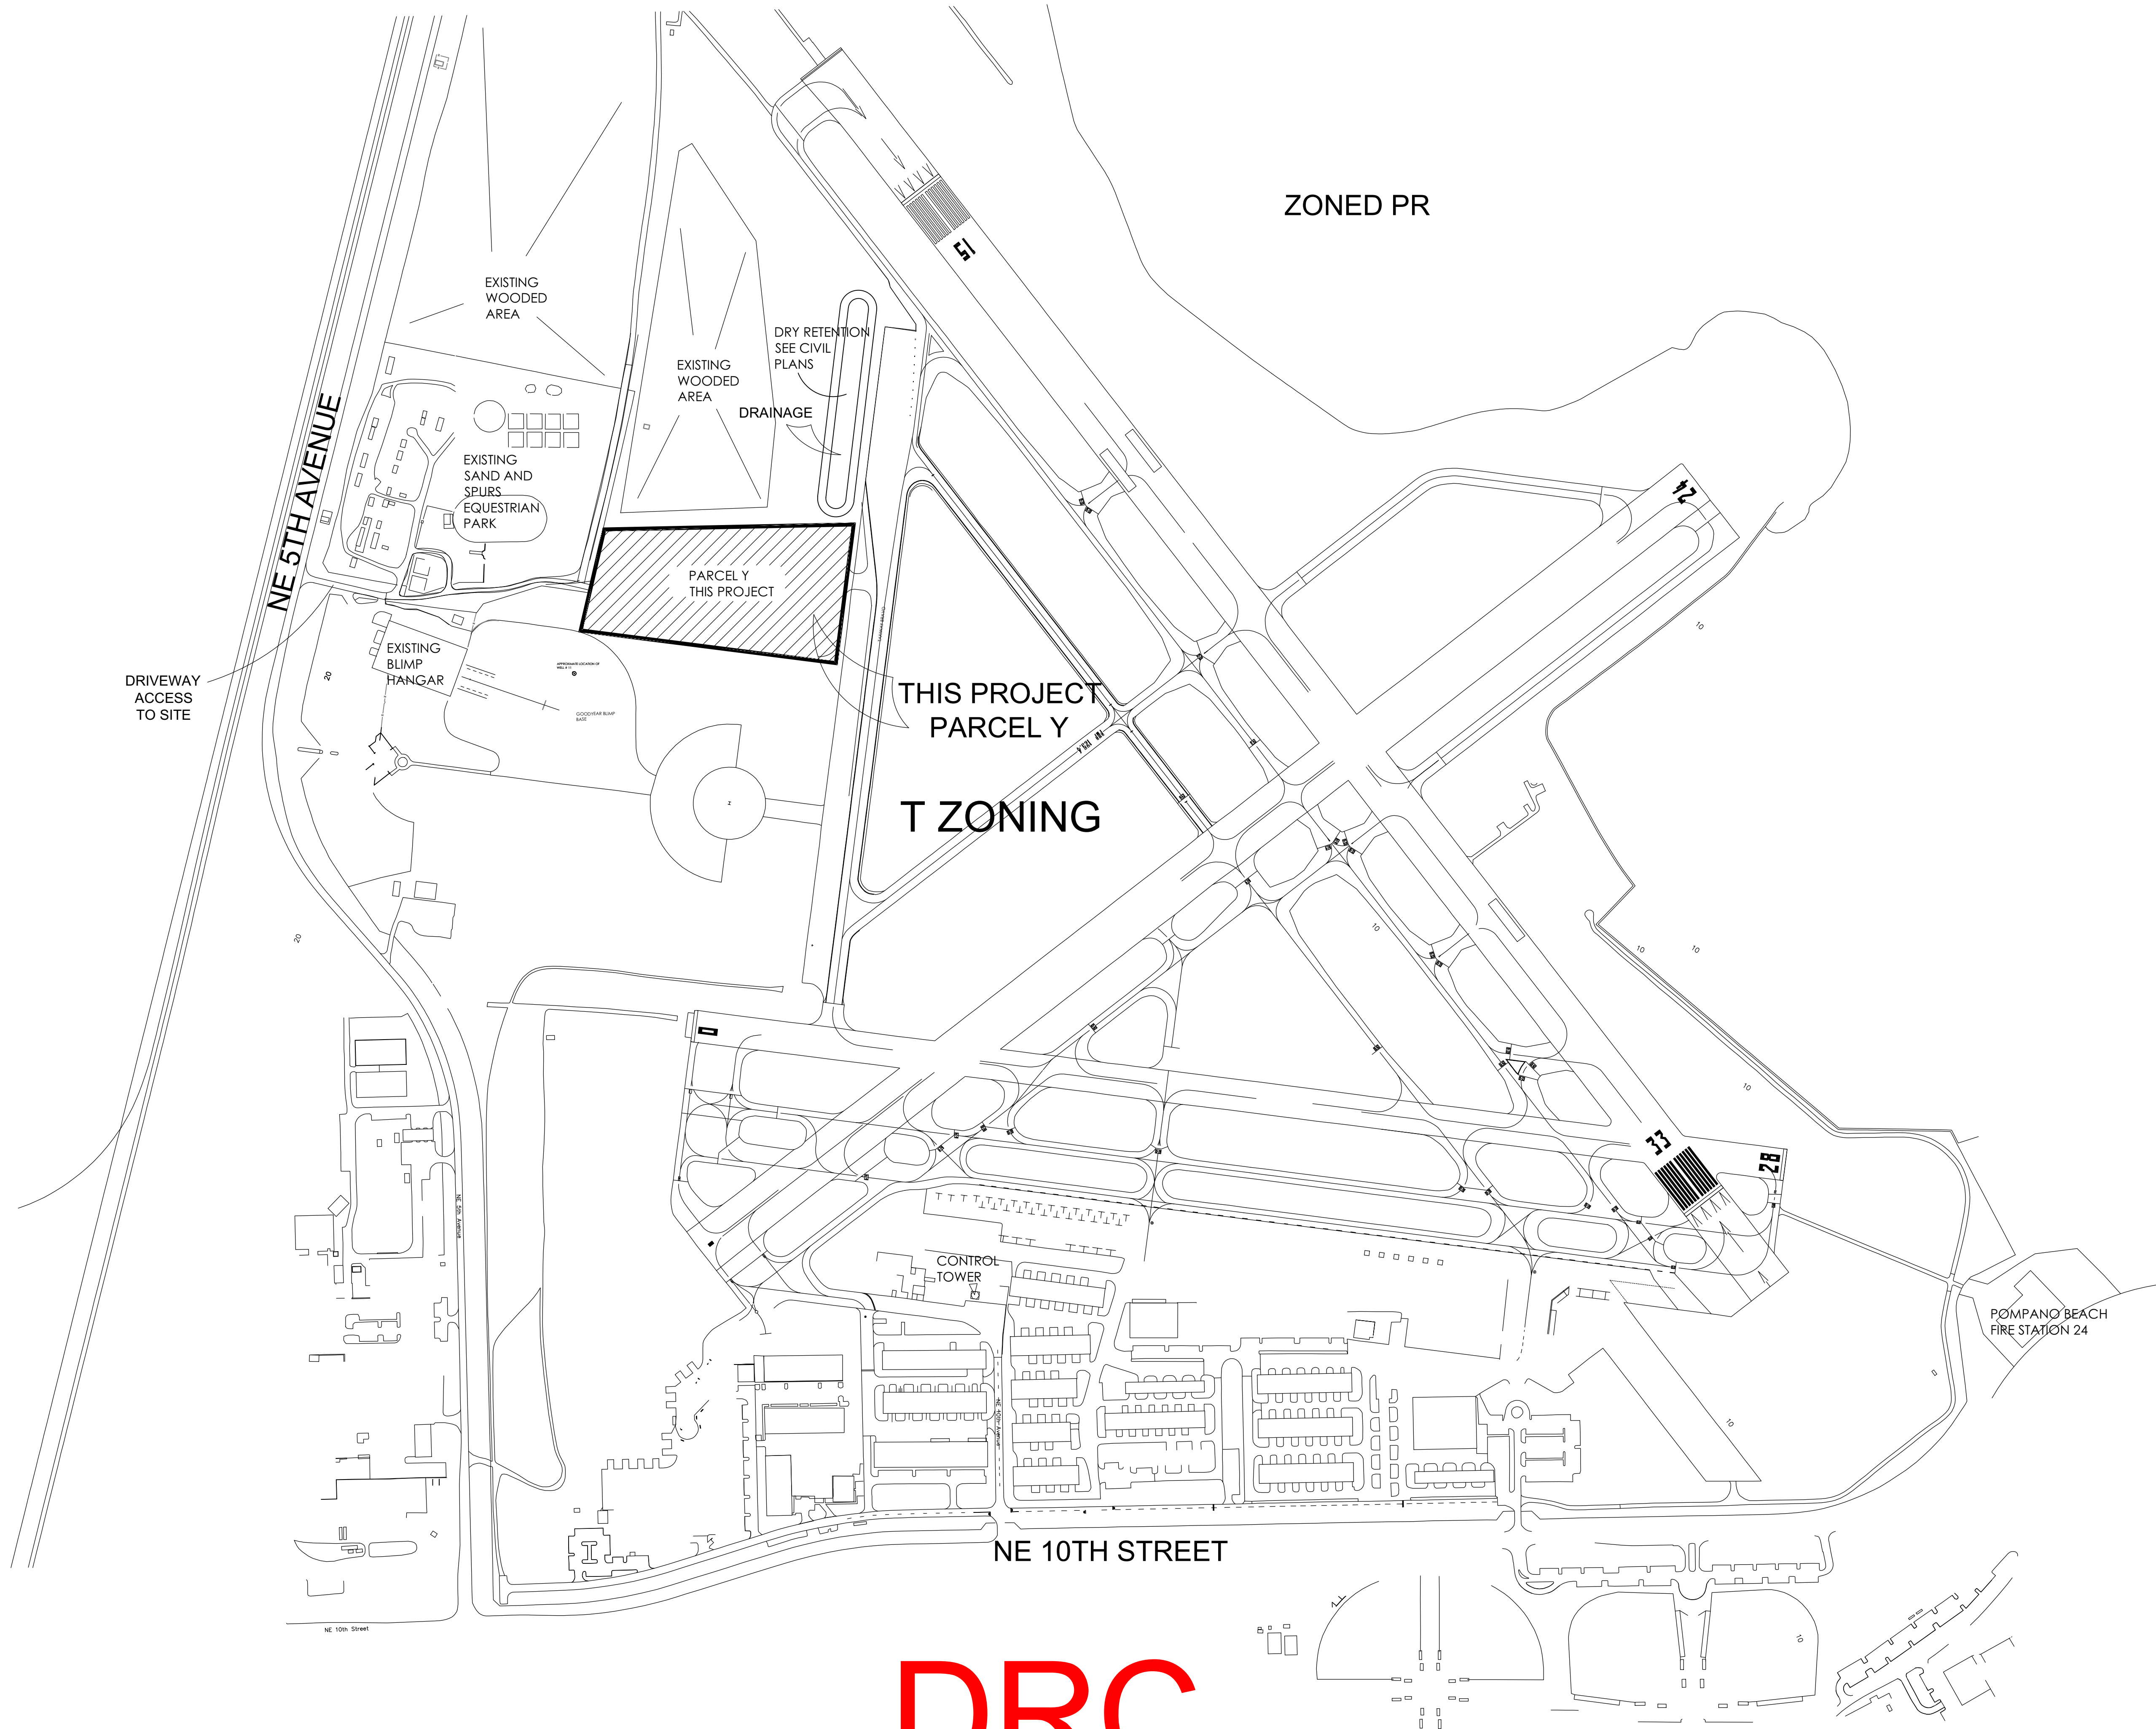

OVERALL CONTEXT SITE PLAN

DRC
PZ22-12000020
9/21/2022

SCALE 1"=250'



Brian Herbert
Digitally signed by Brian Herbert
Date: 2022.08.10 12:13:54 -04'00'

POMPANO BEACH AIR PARK PARCEL Y

601 NE 10TH ST.
POMPANO BEACH
FL 33060

POMPANO BEACH

COMPANY NAME		
REVISIONS		
No.	Description	Date
1	D.R.C. SUBMITTAL	2022-06-28
2	D.R.C. RESUBMITTAL	2022-08-09

PROJECT STATUS
D.R.C.
DATE
2021-03-24
PROJECT NUMBER
83-2020
SCALE
AS SHOWN
DRAWN BY
JET
CHECKED BY
JET
DRAWING TITLE
OVERALL SITE PLAN
DRAWING NUMBER
OSP-101