


[illegible]

1 SITE PLAN NEW ENTRANCE AND TURN LANE

SCALE 1" = 50'-0"

FOR FURTHER INFORMATION, SEE PLANS BY WINNINGHAM & FRADLEY, ENGINEERS AND MCLAGHLIN ENGINEERING FOR SURVEY

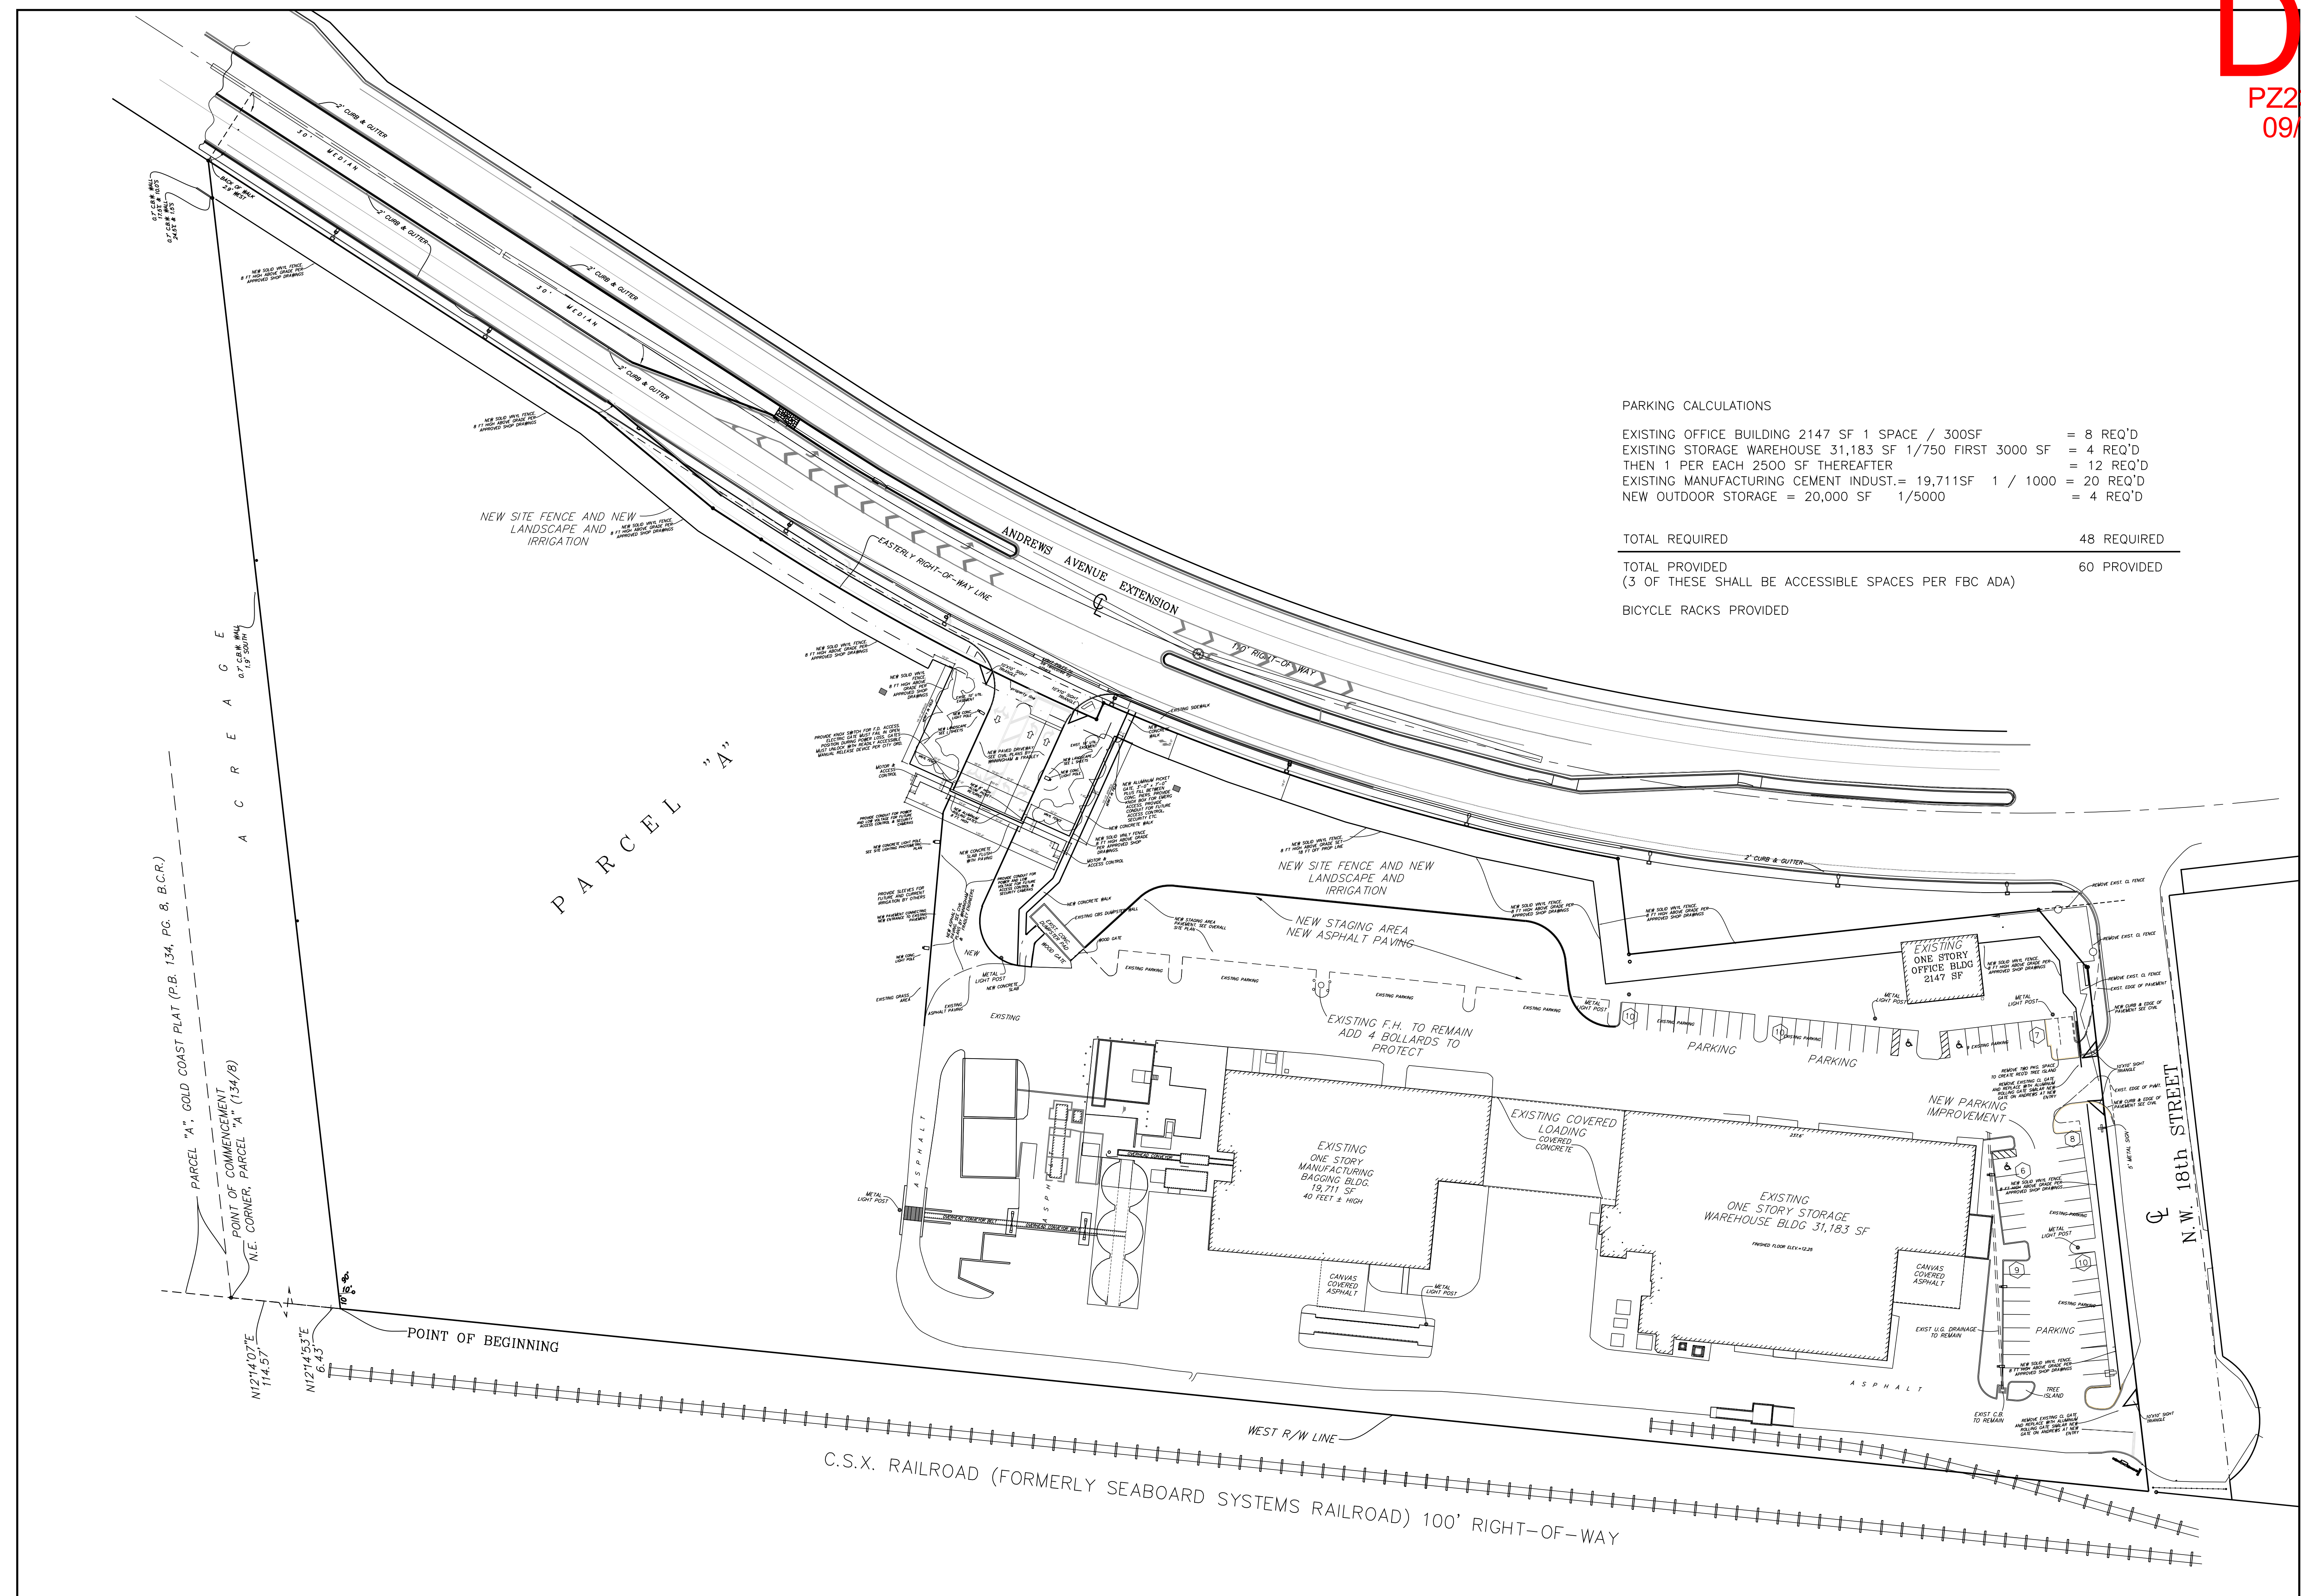

NOTE: ALL GATES REMAIN OPEN DURING HOURS OF OPERATION