

richard j
harrison

Digitally signed
by richard j
harrison
Date: 2024.08.16
16:30:49 -04'00'

Bonsal Turn Lane
1200 NW 18th St.
Pompano Beach, FL 33069

5/22/24 City Comments
ISSUE HISTORY
PROJ NO: 23034A
PROJ MGR: DC
DRAWN BY: RH
CHECKED BY:


DRAWING TITLE
Irrigation
Site
Plan

SHEET:
009.1 I-1

SHEET INDEX:

009.1 I-1
009.1.1 I-2
009.1.2 I-3
009.1.3 I-4
009.1.4 I-5
009.1.5 I-6

IRRIGATION SITE PLAN
IRRIGATION PLAN
IRRIGATION PLAN
IRRIGATION PLAN
IRRIGATION PLAN
IRRIGATION DETAILS

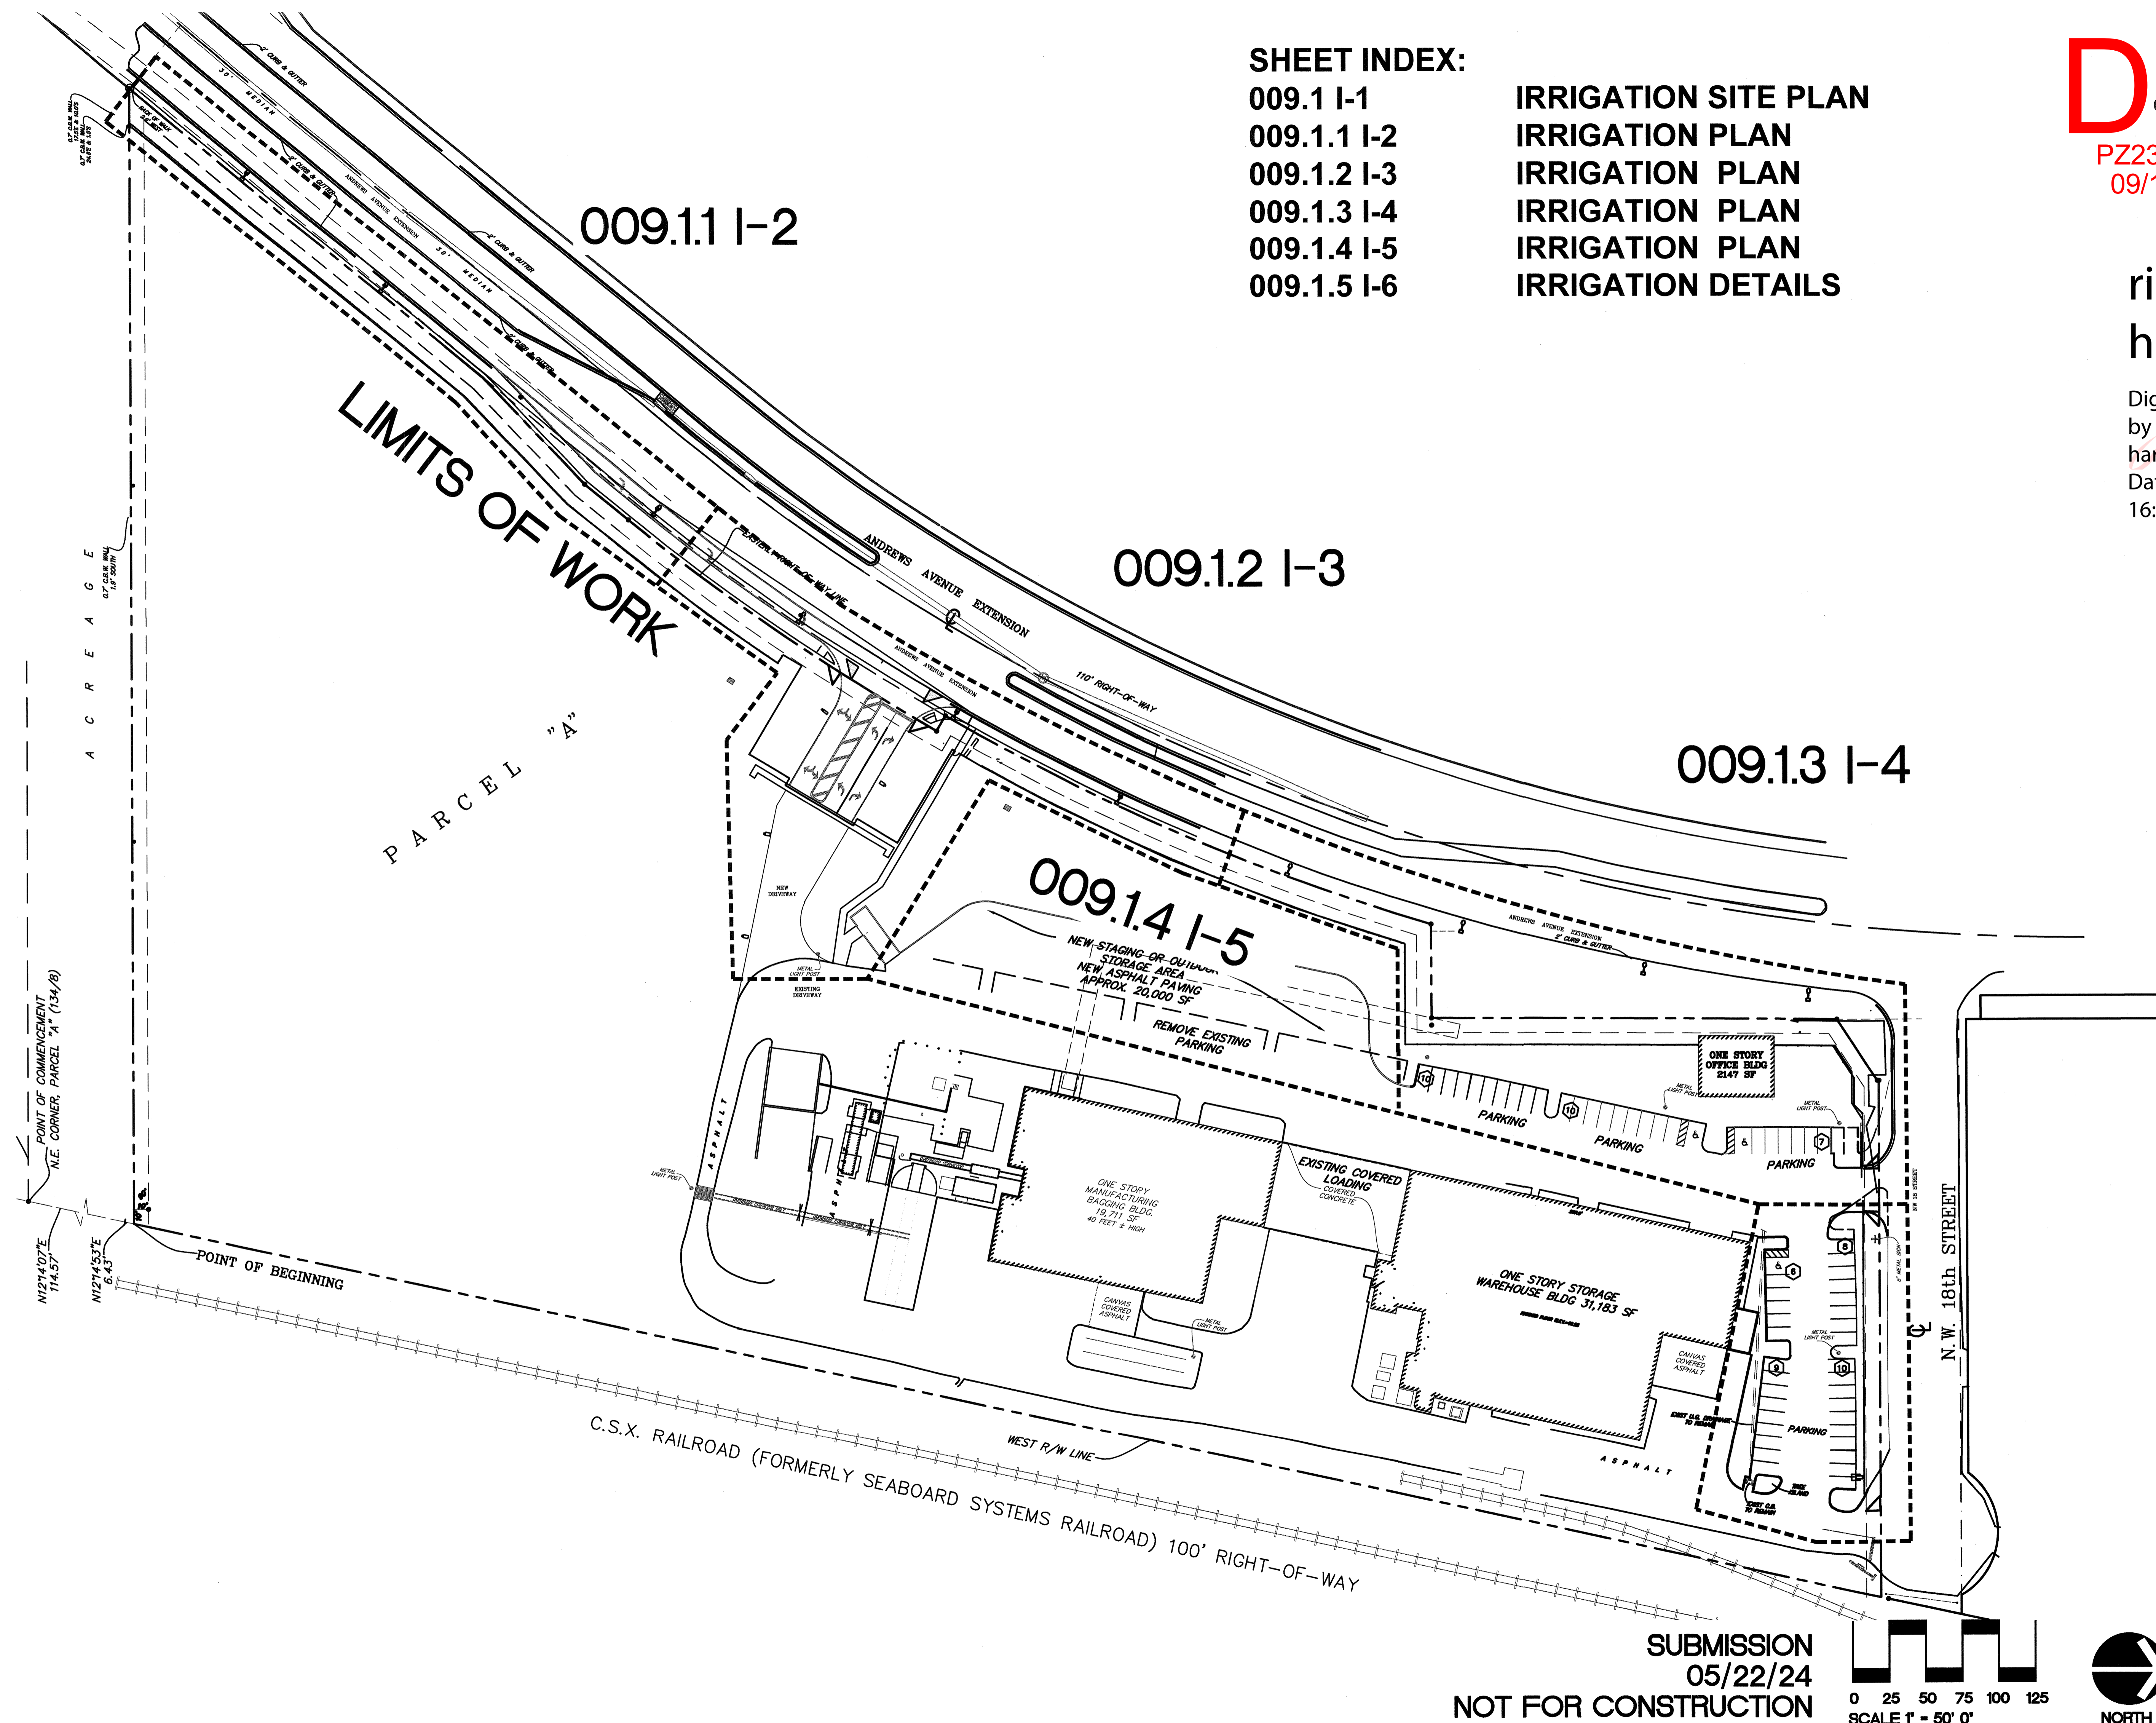

SUBMISSION
05/22/24

NOT FOR CONSTRUCTION

