

1 **SMOOTH STUCCO FINISH**  
**DRYVIT - SLIM**  
**FINESSE 310ST CHINA WHITE**



2 **SMOOTH STUCCO FINISH**  
**DRYVIT - SLIM**  
**FINESSE 105ST SUEDE**




3 **WOOD-POLYPROPYLENE COMPOSITE**  
**KNOTWOOD - FRENCH WALNUT**



4 **TINTED GLASS FOR STOREFRONTS,**  
**WINDOWS, BALCONY DOORS**  
**VIRACON - 9/16" VLE24**  
**- 47 LAMINATED HS/HS**



5 **ALUMINUM FRAME**  
**FOR STOREFRONTS & WINDOW**  
**BENJAMIN MOORE**  
**2134-30 IRON MOUNTAIN**

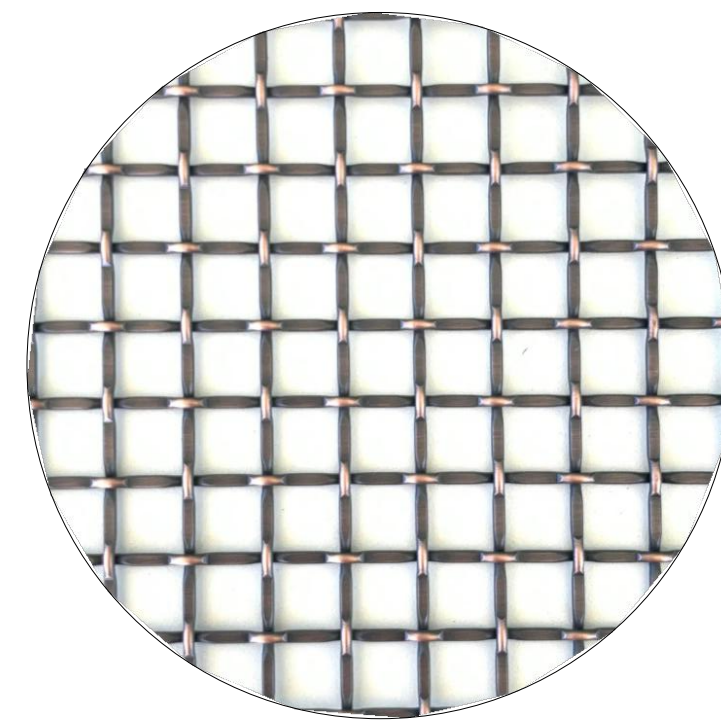


6 **METAL MESH RAILING**  
**& PARKING GARAGE SCREENING**  
**BRUSHED OIL BRONZE**



**PZB**

PZ24-12000027  
06/24/2026

01 WEST ELEVATION  
A-503 SCALE: 1"= 40'-0"

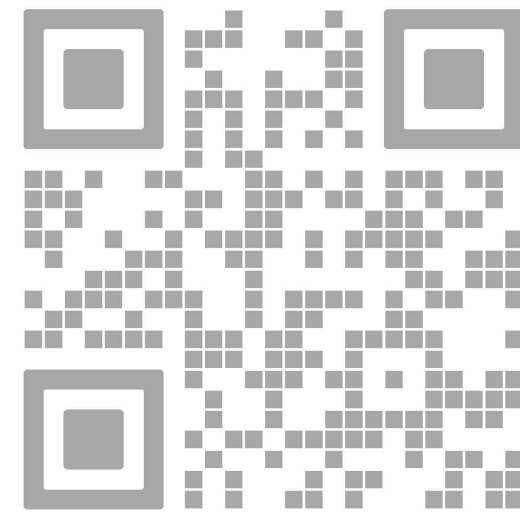

REV.	DATE	DESCRIPTION
01	05-13-2025	DRC SUBMITTAL

ALL MEASUREMENTS MUST BE VERIFIED BEFORE  
BEGINNING THE WORKS. NO MEASUREMENTS ARE TO  
BE SCALED DIRECTLY FROM THIS DRAWING.

Key section

Client  
**VERA FUND**  
**NICK POLYUSHKIN**  
**& YURI KHARITONENKOV**  
TEL: 305.833.3303

Project  
**1600 S FEDERAL HIGHWAY**  
**(MIXED-USE PROJECT)**  
**1600 SOUTH FEDERAL HIGHWAY,**  
**POMPAHO BEACH, FL 33062**

Title  
**WEST ELEVATION**

Drawn  
**J. WU**  
Verified  
**N. TREMBLAY**  
Approved  
**S. L'ECUYER**

Field  
**ARCHITECTURE**  
Scale  
**as shown**  
Date  
**06-02-2026**  
Project Manager  
**J. WU**  
Project  
**24-838**  
Dwg. no.  
**A-503**