


NANCY WATERWAY

70' CANAL RIGHT-OF-WAY
ON 1/4 SEC 6-49-43

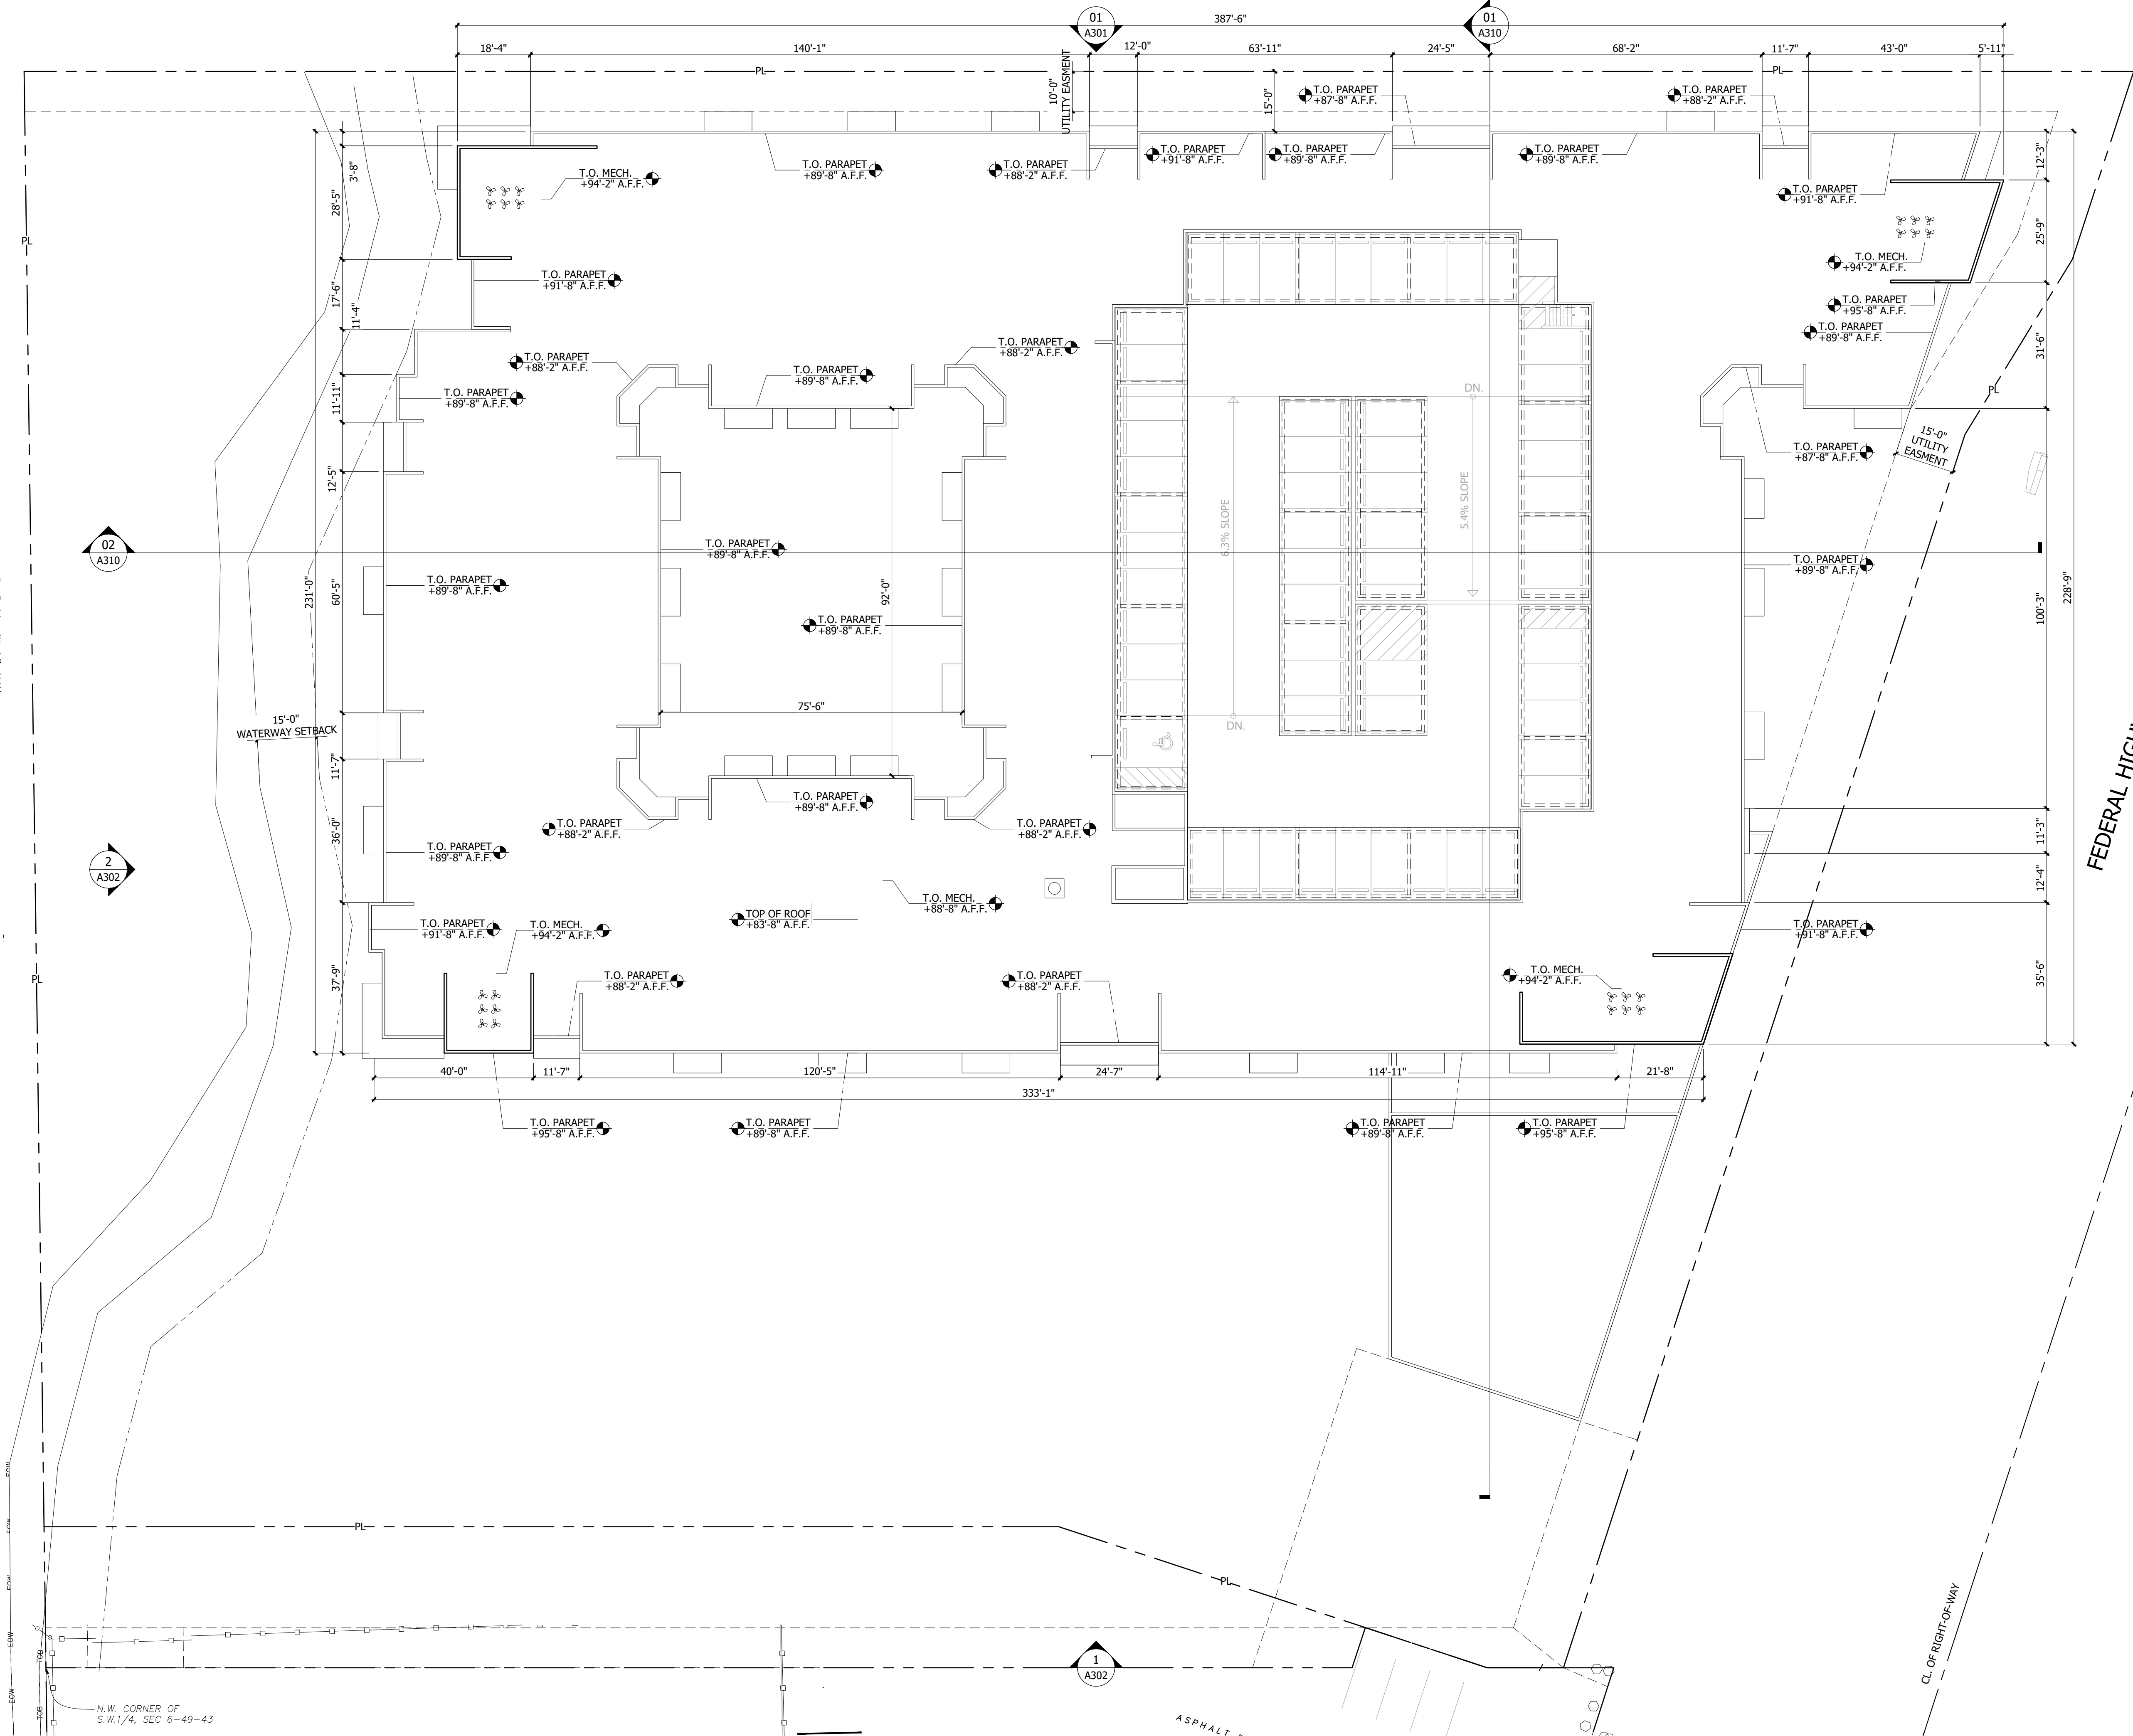

FEDERAL HIGHWAY (U.S. No. 1)

DRC

1 A105 ROOF PLAN
SCALE: 1" = 20'-0"

PZ25-12000028
PROJECT
10/15/2025



AR 0013087
No: Issue Date
Progress 09/3/2025

DORSKY + YUE
ARCHITECTURE

MODERA POMPANO BEACH

POMPANO BEACH, FLORIDA
ALL RIGHTS RESERVED

ROOF PLAN

Job No: DY202515
Drawn: Checked: Date: 8/29/2025

A105