

REVISIONS

1.	ISSUED FOR CLIENT REVIEW 05-12-21
2.	ISSUED FOR DP APPLICATION 05-13-21
3.	
4.	
5.	
6.	
7.	
8.	
9.	
10.	

ALL IDEAS, DESIGN, ARRANGEMENTS AND PLANS INDICATED OR REPRESENTED BY THIS DRAWING ARE OWNED BY AND PROPERTY OF THE OFFICE, AND WHERE CREATED, ENVELOPED, AND DEVELOPED FOR THE USE OF, AND IN CONNECTION WITH THE SPECIFIED PROJECT, NONE OF SUCH IDEAS, DESIGN, ARRANGEMENTS AND PLANS SHALL BE USED BY OR DISCLOSED TO ANY PERSON, FIRM OR CORPORATION FOR ANY PURPOSE WITHOUT WRITTEN PERMISSION OF RWB LINARES ARCHITECTURE, INC.



ROLL N LOCK
915 SOUTH DIXIE HIGHWAY
POMPANO BEACH, FLORIDA 33060



1600 SOUTH DIXIE HWY., SUITE 400
BOCA RATON, FLORIDA 33432
PHONE 561-391-0081 FAX 561-391-0085
EMAIL mail@rwb-arch.com



PROJECT # 21-004
DATE 04-05-21
SHEET #


A4.10

JUAN C. LINARES


AA26000640

ELEVATION LEGEND


- 1 EXIST BUILDING
- 2 EXISTING WINDOW
- 3 EXISTING DOOR
- 4 NEW VERTICAL LIFT LOADING BAY DOOR (NOT A ROLL UP DOOR)
- 5 NEW VERTICAL LIFT STACKING TRUCK ENTRANCE DOOR (NOT A ROLL UP DOOR)
- 6 NEW SMOOTH STUCCO FINISH COLOR 1.
- 7 NEW SMOOTH STUCCO FINISH COLOR 2.
- 8 NEW TEXTURED STUCCO FINISH COLOR 3.
- 9 NEW ARCHITECTURAL FOAM SHAPE FINISHED WITH STONE-COAT COLOR X.
- 10 NEW STOREFRONT GLAZING SYSTEM WITH CLEAR GLASS (VISIBLE TO THE INTERIOR).
- 11 NEW STOREFRONT RECESSED GLAZING "VENEER" GLASS SYSTEM (NOT VISIBLE TO THE INTERIOR).
- 12 NEW EXTERIOR METAL DOOR PAINTED COLOR X.
- 13 REVEAL LINE IN CONCRETE PANEL
- 14 CONCRETE PANEL JOINT.
- 15 NEW EXTERIOR STEEL CONVENIENCE STAIRS NOT INTENDED FOR PUBLIC ACCESS.

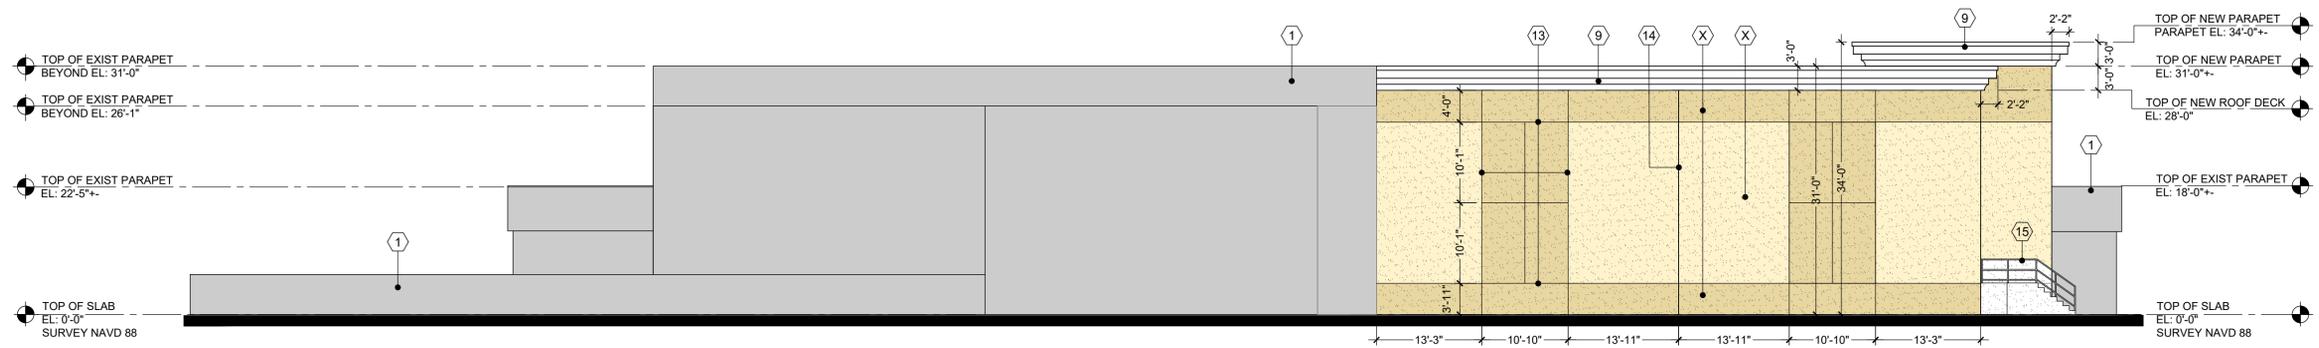


1 PROPOSED NORTH ELEVATION
SCALE: 3/32"=1'-0"

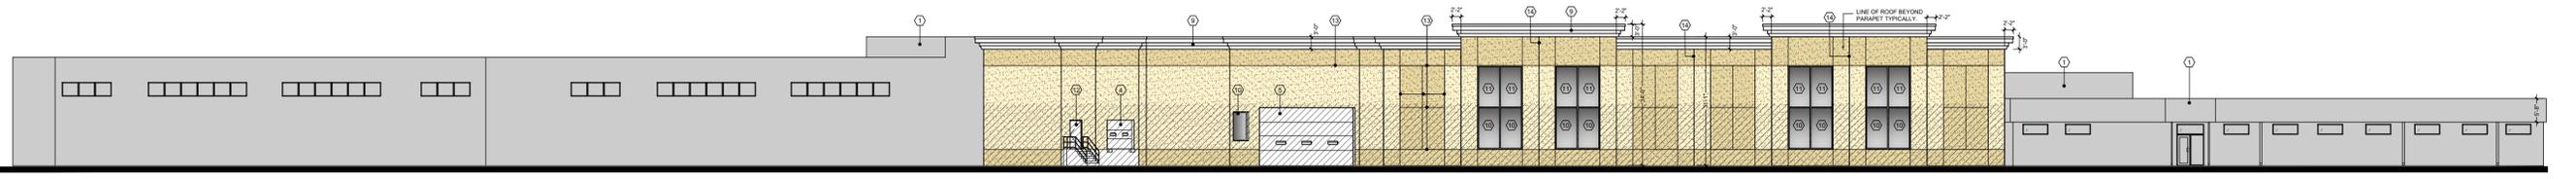

2 PROPOSED WEST ELEVATION-FULL VIEW
SCALE: 1"=20'

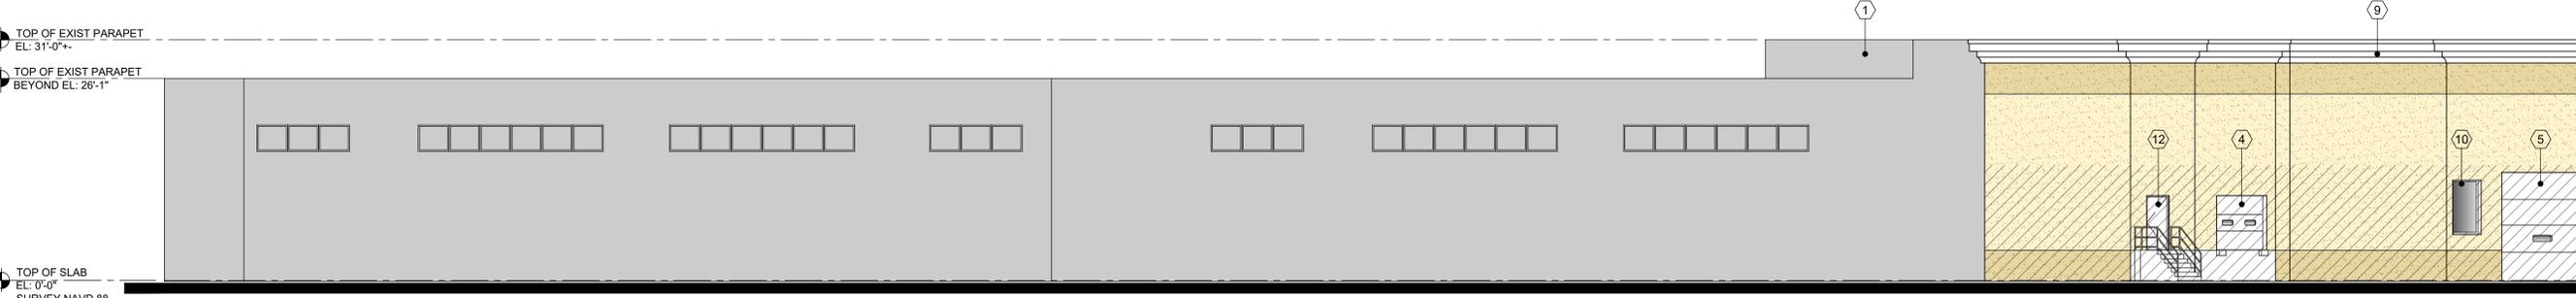

3 PROPOSED WEST ELEVATION-PARTIAL VIEW
SCALE: 3/32"=1'-0"

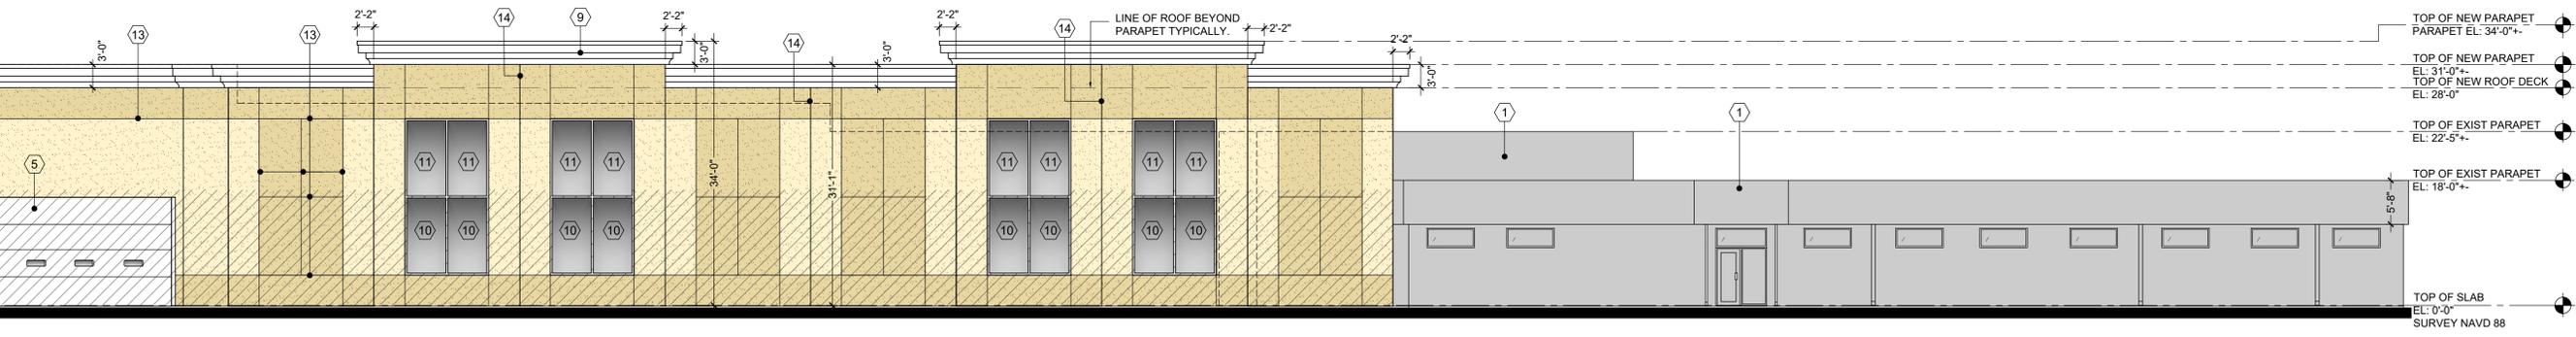

4 PROPOSED WEST ELEVATION-PARTIAL VIEW
SCALE: 3/32"=1'-0"