



LEVEL 1

43 SP

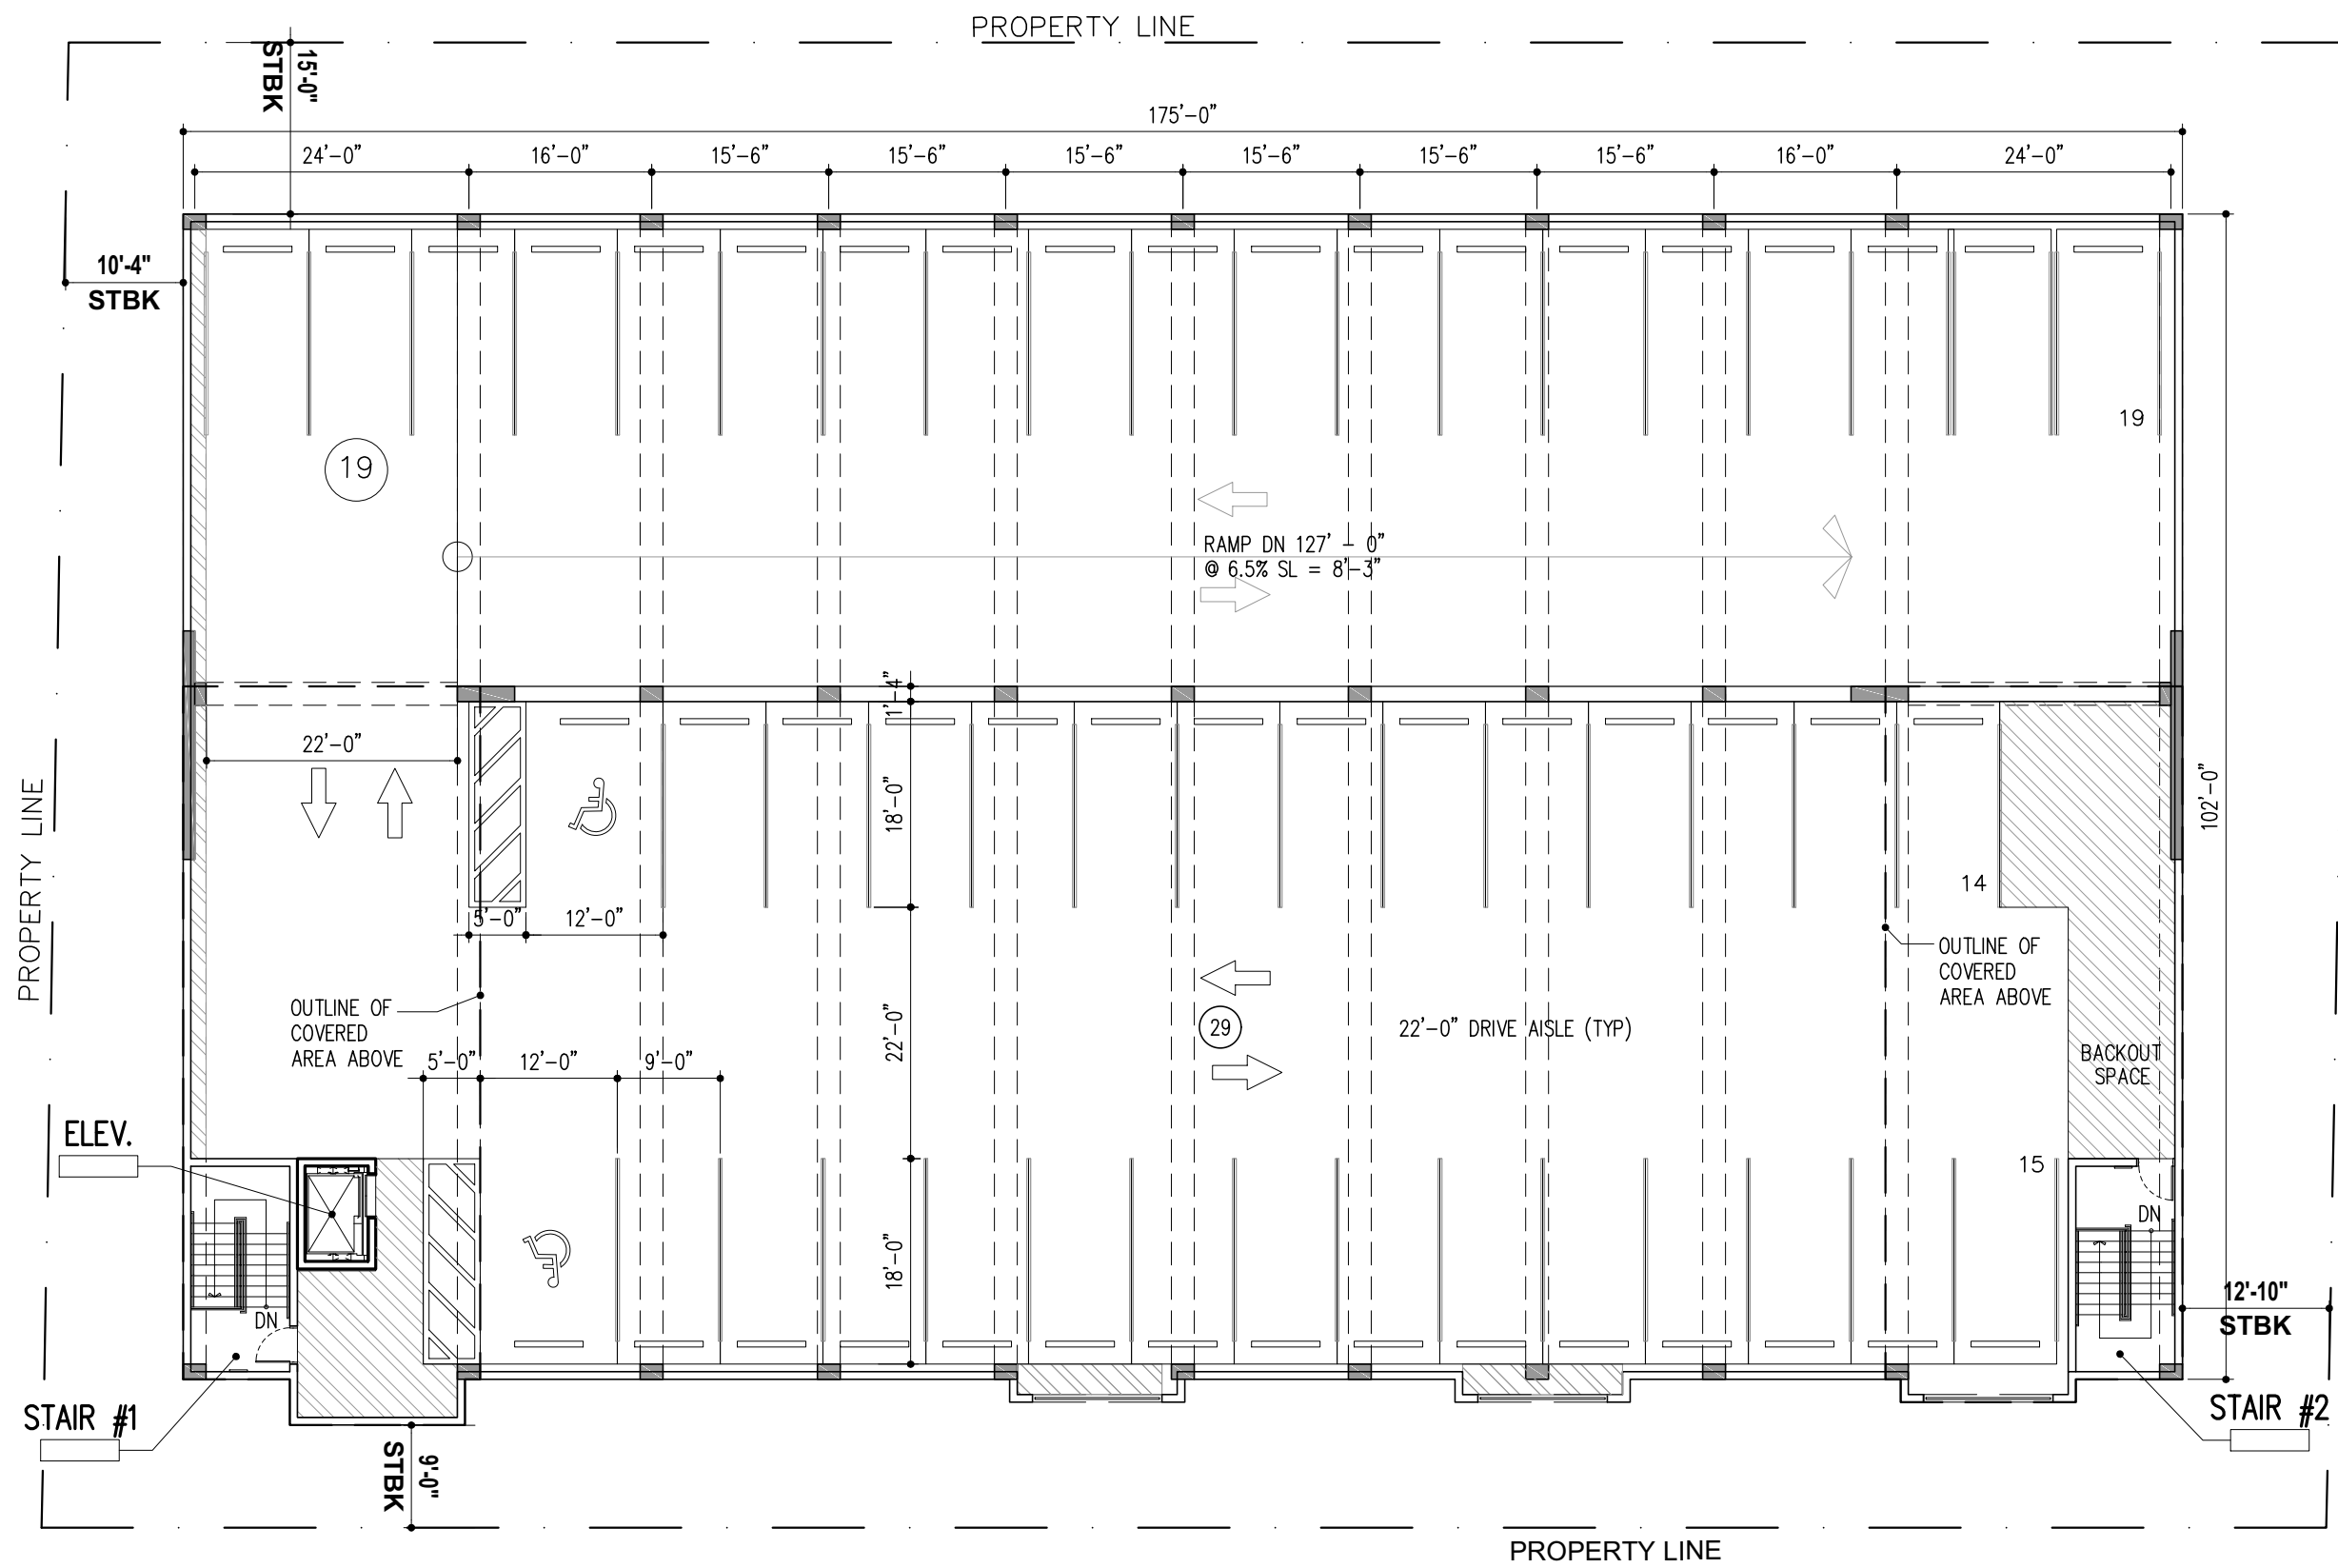

LEVEL 4 (ROOF)

29 SP

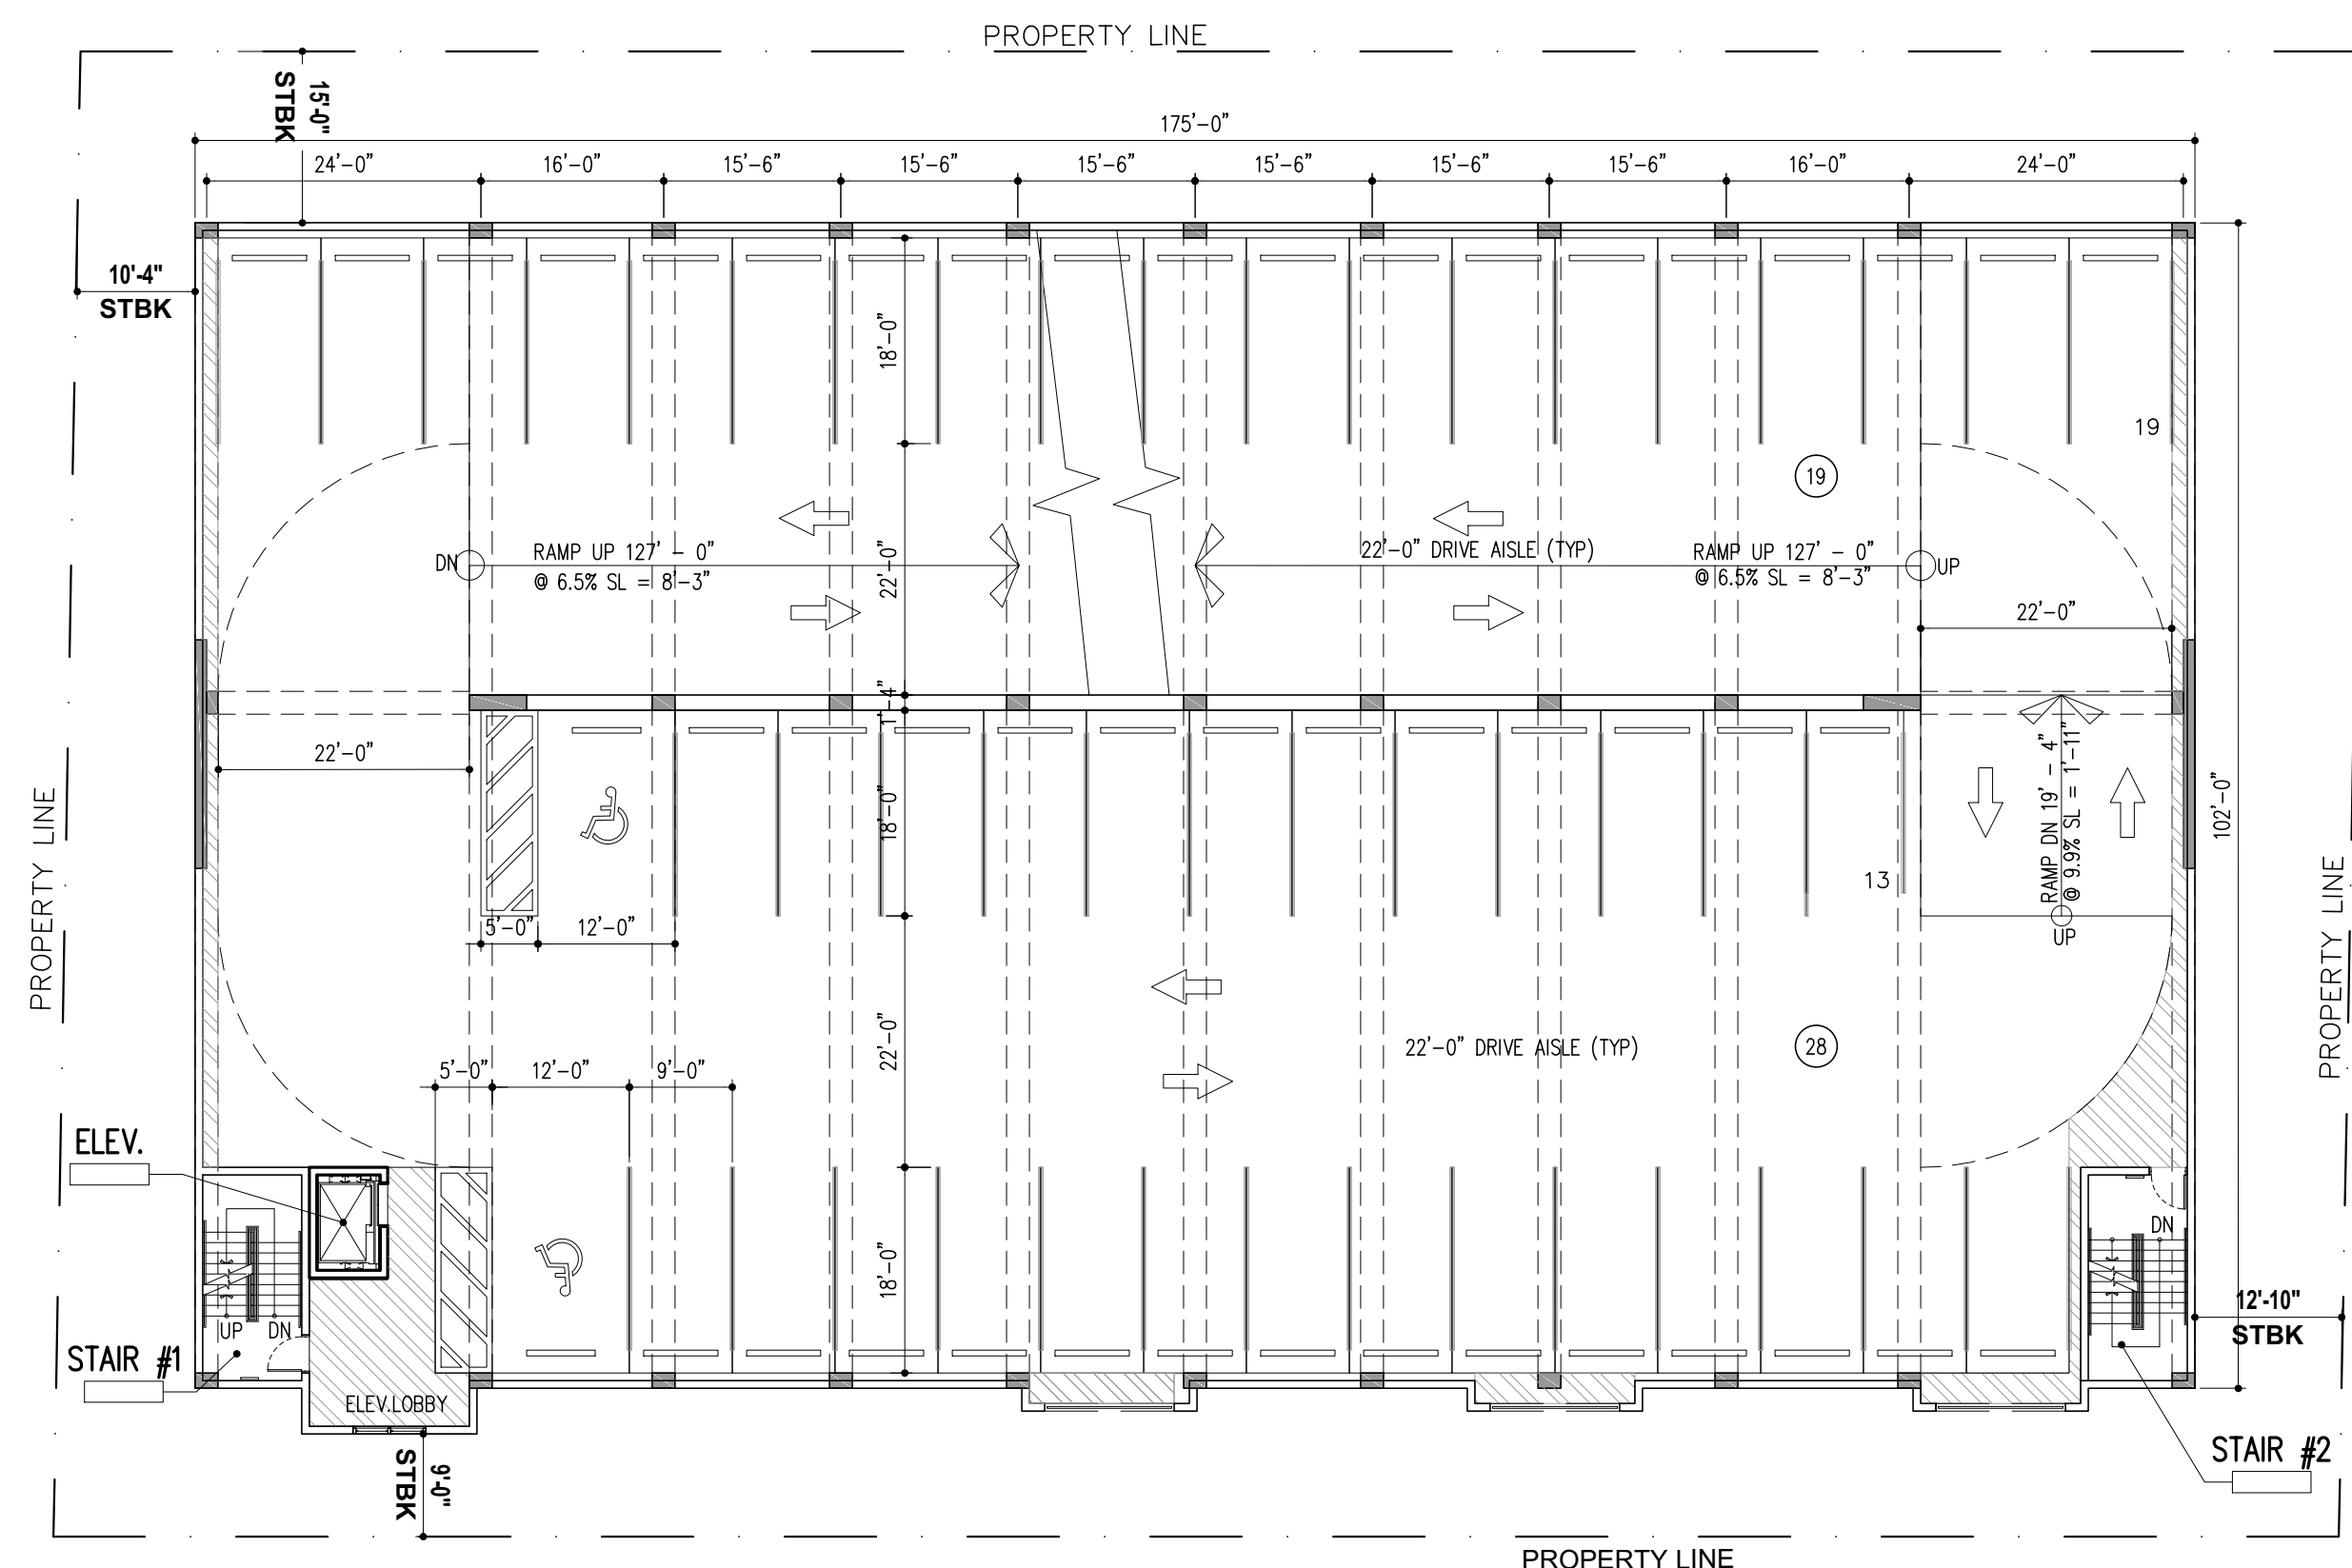

LEVEL 2-3

94 SP (47 SP / LEVEL)

NOTE:
THE EXPOSED TOP LEVEL
OF THE PARKING
STRUCTURE COMPLIES WITH
THE SECTION CODE
(155.5605.C1.D). A MINIMUM
OF 15% SHALL BE COVERED
WITH A SHADE PRODUCING
STRUCTURE.



GARAGE FLOOR PLANS

166 SP

SCALE: 1/16"=1'-0"

Received after DRC Meeting
to address DRC comments
prior to the submission of a
Building Permit Application.
11/03/202

MSA ARCHITECTS, INC.
AAC000895

MSA ARCHITECTS
ARCHITECTURE & PLANNING

DRAWN
DATE
SCALE
JOB NO.

SHEET TITLE:

GARAGE
FLOOR PLANS

SHEET NUMBER:

GA-2.1

HARBORSIDE AT
HIDDEN HARBOUR
FOR:
AMP IV-HIDDEN HARBOUR, LLC
LOCATED AT:
POMPANO BEACH, FLORIDA

BEATRIZ M. HERNANDEZ
AR0094576

MSA ARCHITECTS, INC.
AAC000895

MSA ARCHITECTS
ARCHITECTURE & PLANNING

DRAWN
DATE
SCALE
JOB NO.

SHEET TITLE:

GARAGE
FLOOR PLANS

SHEET NUMBER:

GA-2.1