


ATLANTIC 3350

SITE PLAN FOR PROPOSED MIXED USE PROJECT
S.W. CORNER ATLANTIC BOULEVARD AND STATE ROAD A-1-A
3350 E. ATLANTIC BOULEVARD, POMPANO BEACH, FL 33062

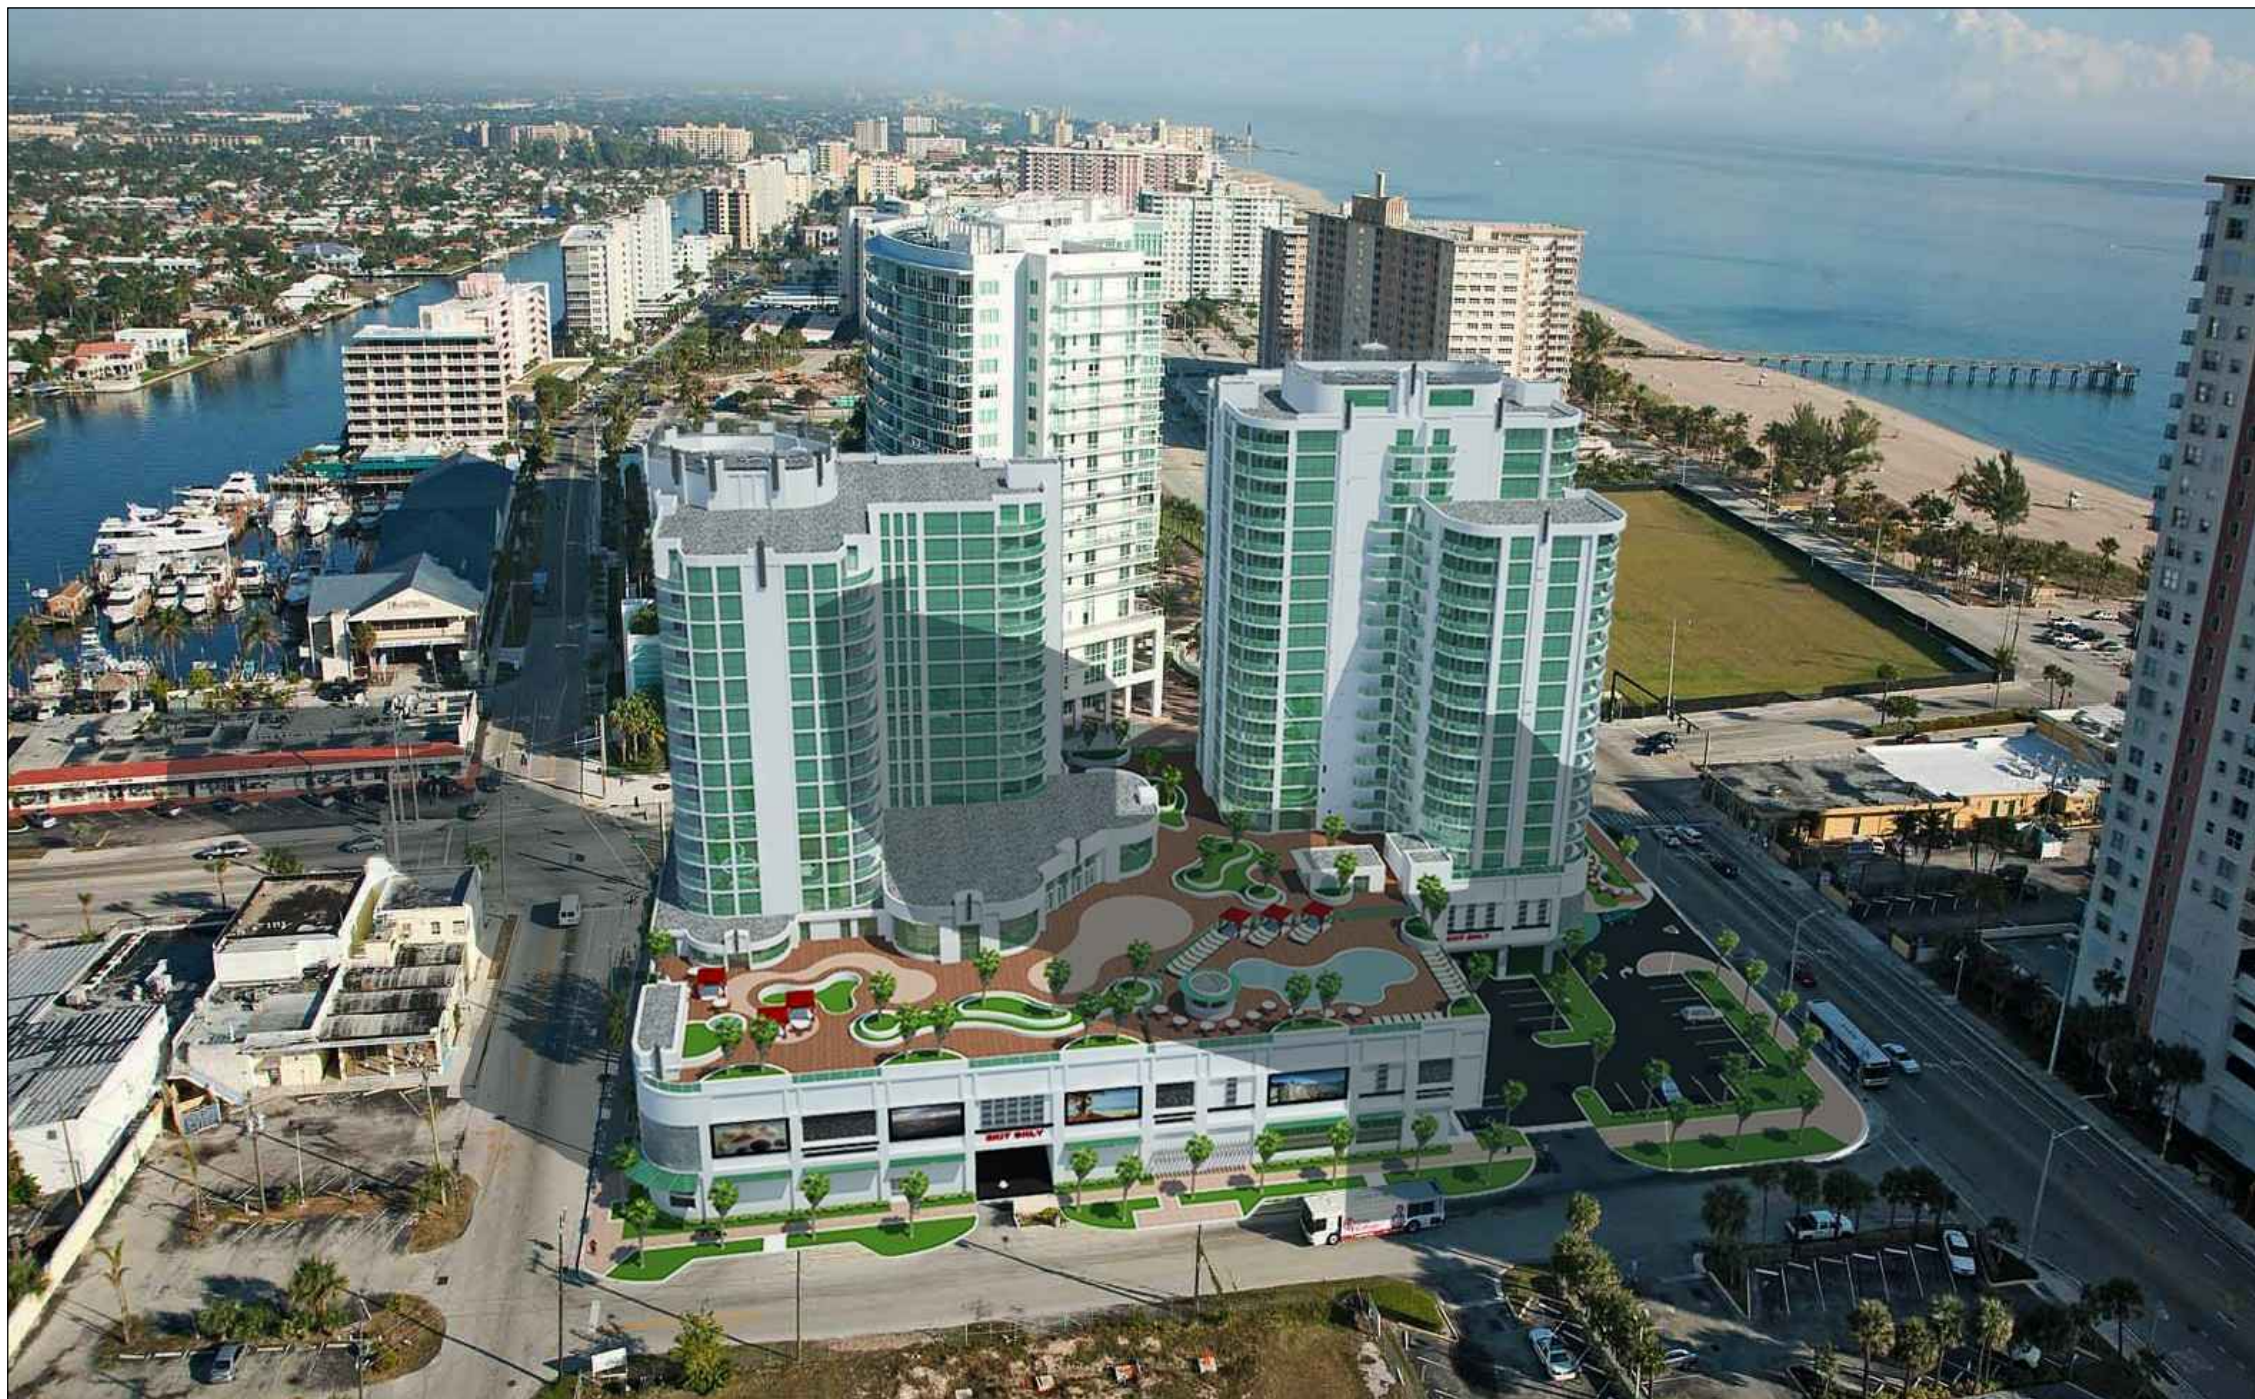

INDEX:

	COVER
	SURVEY
SP-1	SITE PLAN / GRADE LEVEL
	CIVIL MASTER SITE COVER SHEET
C-1	SITE ENGINEERING PLAN
C-2	PAVING, GRADING AND DRAINAGE DETAILS
C-3	WATER AND SEWER DETAILS
C-4	WATER AND SEWER DETAILS
C-5	SEWER DETAILS & PROFILES
EC-1	EROSION CONTROL PLAN
	TREE DISPOSITION PLAN
L-1	LANDSCAPE DEVELOPMENT PLAN
L-2	PROMENADE DECK LANDSCAPE PLAN
L-3	LANDSCAPE DETAILS AND SPECS
L-4	SILVA CELL LAYOUT & DETAILS
IR-1	GRADE LEVEL IRRIGATION PLAN
IR-1a	DECK LEVEL IRRIGATION PLAN
IR-2	IRRIGATION DETAILS AND SPECS
A-1	LEVEL 2 PARKING DECK PLAN
A-2	LEVEL 3 PARKING DECK PLAN
A-3	LEVEL 4 PARKING DECK PLAN
A-4	PROMENADE DECK PLAN
A-5	LEVEL 6 - UNIT LEVEL
A-6	LEVEL 7 THRU 18 TYP. UNIT LEVEL
A-7	RES. 18 - 21 4 TYP UNIT PLAN
A-8	ENLARGED UNIT PLANS
A-9	NORTH ELEVATION
A-10	WEST AND EAST ELEVATIONS
A-11	SOUTH ELEVATION
A-12	SITE LIGHTING / SCHEDULE / SPECS
A-13	MAX BUILDABLE AREA / TRASH AREA PLAN
	PARTIAL RES. TOWER ENTRY ELEV.
A-14.1	LIFE SAFETY PLAN
A-14.2	GRADE LEVEL LIFE SAFETY PLAN
A-14.3	CPTD STATEMENT
A-15	EAST/WEST BUILDING SECTION
A-16	NORTH/SOUTH BUILDING SECTION
	PARTIAL HOTEL TOWER ENTRY ELEV.

DIVERSIFIED CONSTRUCTION
DCES
& ENGINEERING SERVICES
2295 N.W. CORPORATE BLVD, #125, BOCA RATON, FL 33431
561-750-3717 FAX 561-750-3686
EB #6459

BERRIE
Architecture
& Design, Inc.
2301 W SAMPLE RD., STE. 5-7C
POMPANO BEACH, FL 33073
Phone (954) 928-0635
E-MAIL berrie@berriedesign.com
FL LIC. #AA0002741

MICHAEL FAY: LANDSCAPE ARCHITECT
REG.#540
8202 S. E. CUMBERLAND CIR, HOBE SOUND FL., 33455
PH. 561-274-9418

AS INSTRUMENTS OF SERVICE, ALL
DRAWINGS, SPECIFICATIONS, AND COPIES
THEREOF FURNISHED BY THE ARCHITECT ARE
TO BE USED ONLY FOR THIS PROJECT AND
NOT TO BE USED ON ANY OTHER PROJECTS.
THESE DOCUMENTS ARE NOT VALID UNLESS
SIGNED AND SEALED BY THE ARCHITECT OR
ENGINEER. CHANGES TO THE DRAWINGS MAY
ONLY BE MADE BY THE ARCHITECT OR
ENGINEER. BY USE OF THE DRAWING FOR
CONSTRUCTION OF THE PROJECT, THE OWNER
REPRESENTS THAT THEY HAVE REVIEWED AND
APPROVED THE DRAWINGS, AND THAT THE
CONSTRUCTION DOCUMENT PHASE OF THE
PROJECT IS COMPLETE. THE CONTRACTOR
REPRESENTS THAT HE HAS VISITED THE
SITE, FAMILIARIZED HIMSELF WITH THE
LOCAL CONDITIONS, VERIFIED FIELD
DIMENSIONS, AND CORRELATED HIS
OBSERVATIONS WITH THE REQUIREMENTS OF
THE CONTRACT DOCUMENTS. NOTIFY
ARCHITECT PRIOR TO START OF THE WORK
OF DISCREPANCIES FOUND AND REQUEST
CLARIFICATION. DO NOT SCALE THE
DRAWING. MINIMUM FEE OF \$100 FOR
UNAUTHORIZED AS-BUILT FIELD CHANGES.

2301 W SAMPLE RD., STE. 5-7C
POMPANO BEACH, FL 33073
Phone (954) 928-0635
E-MAIL berrie@berriedesign.com
FL LIC. #AA0002741

BERRIE
Architecture
& Design, Inc.

Project Name
ATLANTIC 3350
3350 E. ATLANTIC BLVD
POMPANO BEACH, FLORIDA, 33062
Sheet Title
PROPOSED SITE PLAN
COVER SHEET

Prog./Rev.
SITE PLAN EXT.
of DEV. ORDER
No. 12-12000003
DATED 10/24/12
PAM COMMENTS
4/17/20
DRC COMMENTS
10/08/20

Digitally
signed by
Richard
BerrieVP
Date:
2020.10.13
08:45:46
Richard Berrie

Scale
1"=20'-0"
No.
By RB
Date 01/17/20
Project No. 12-12000003

P&Z
PZ20-12000005
2/24/2021