


DESIGNED	DRAWN	CHECKED
JY	JJ	JY

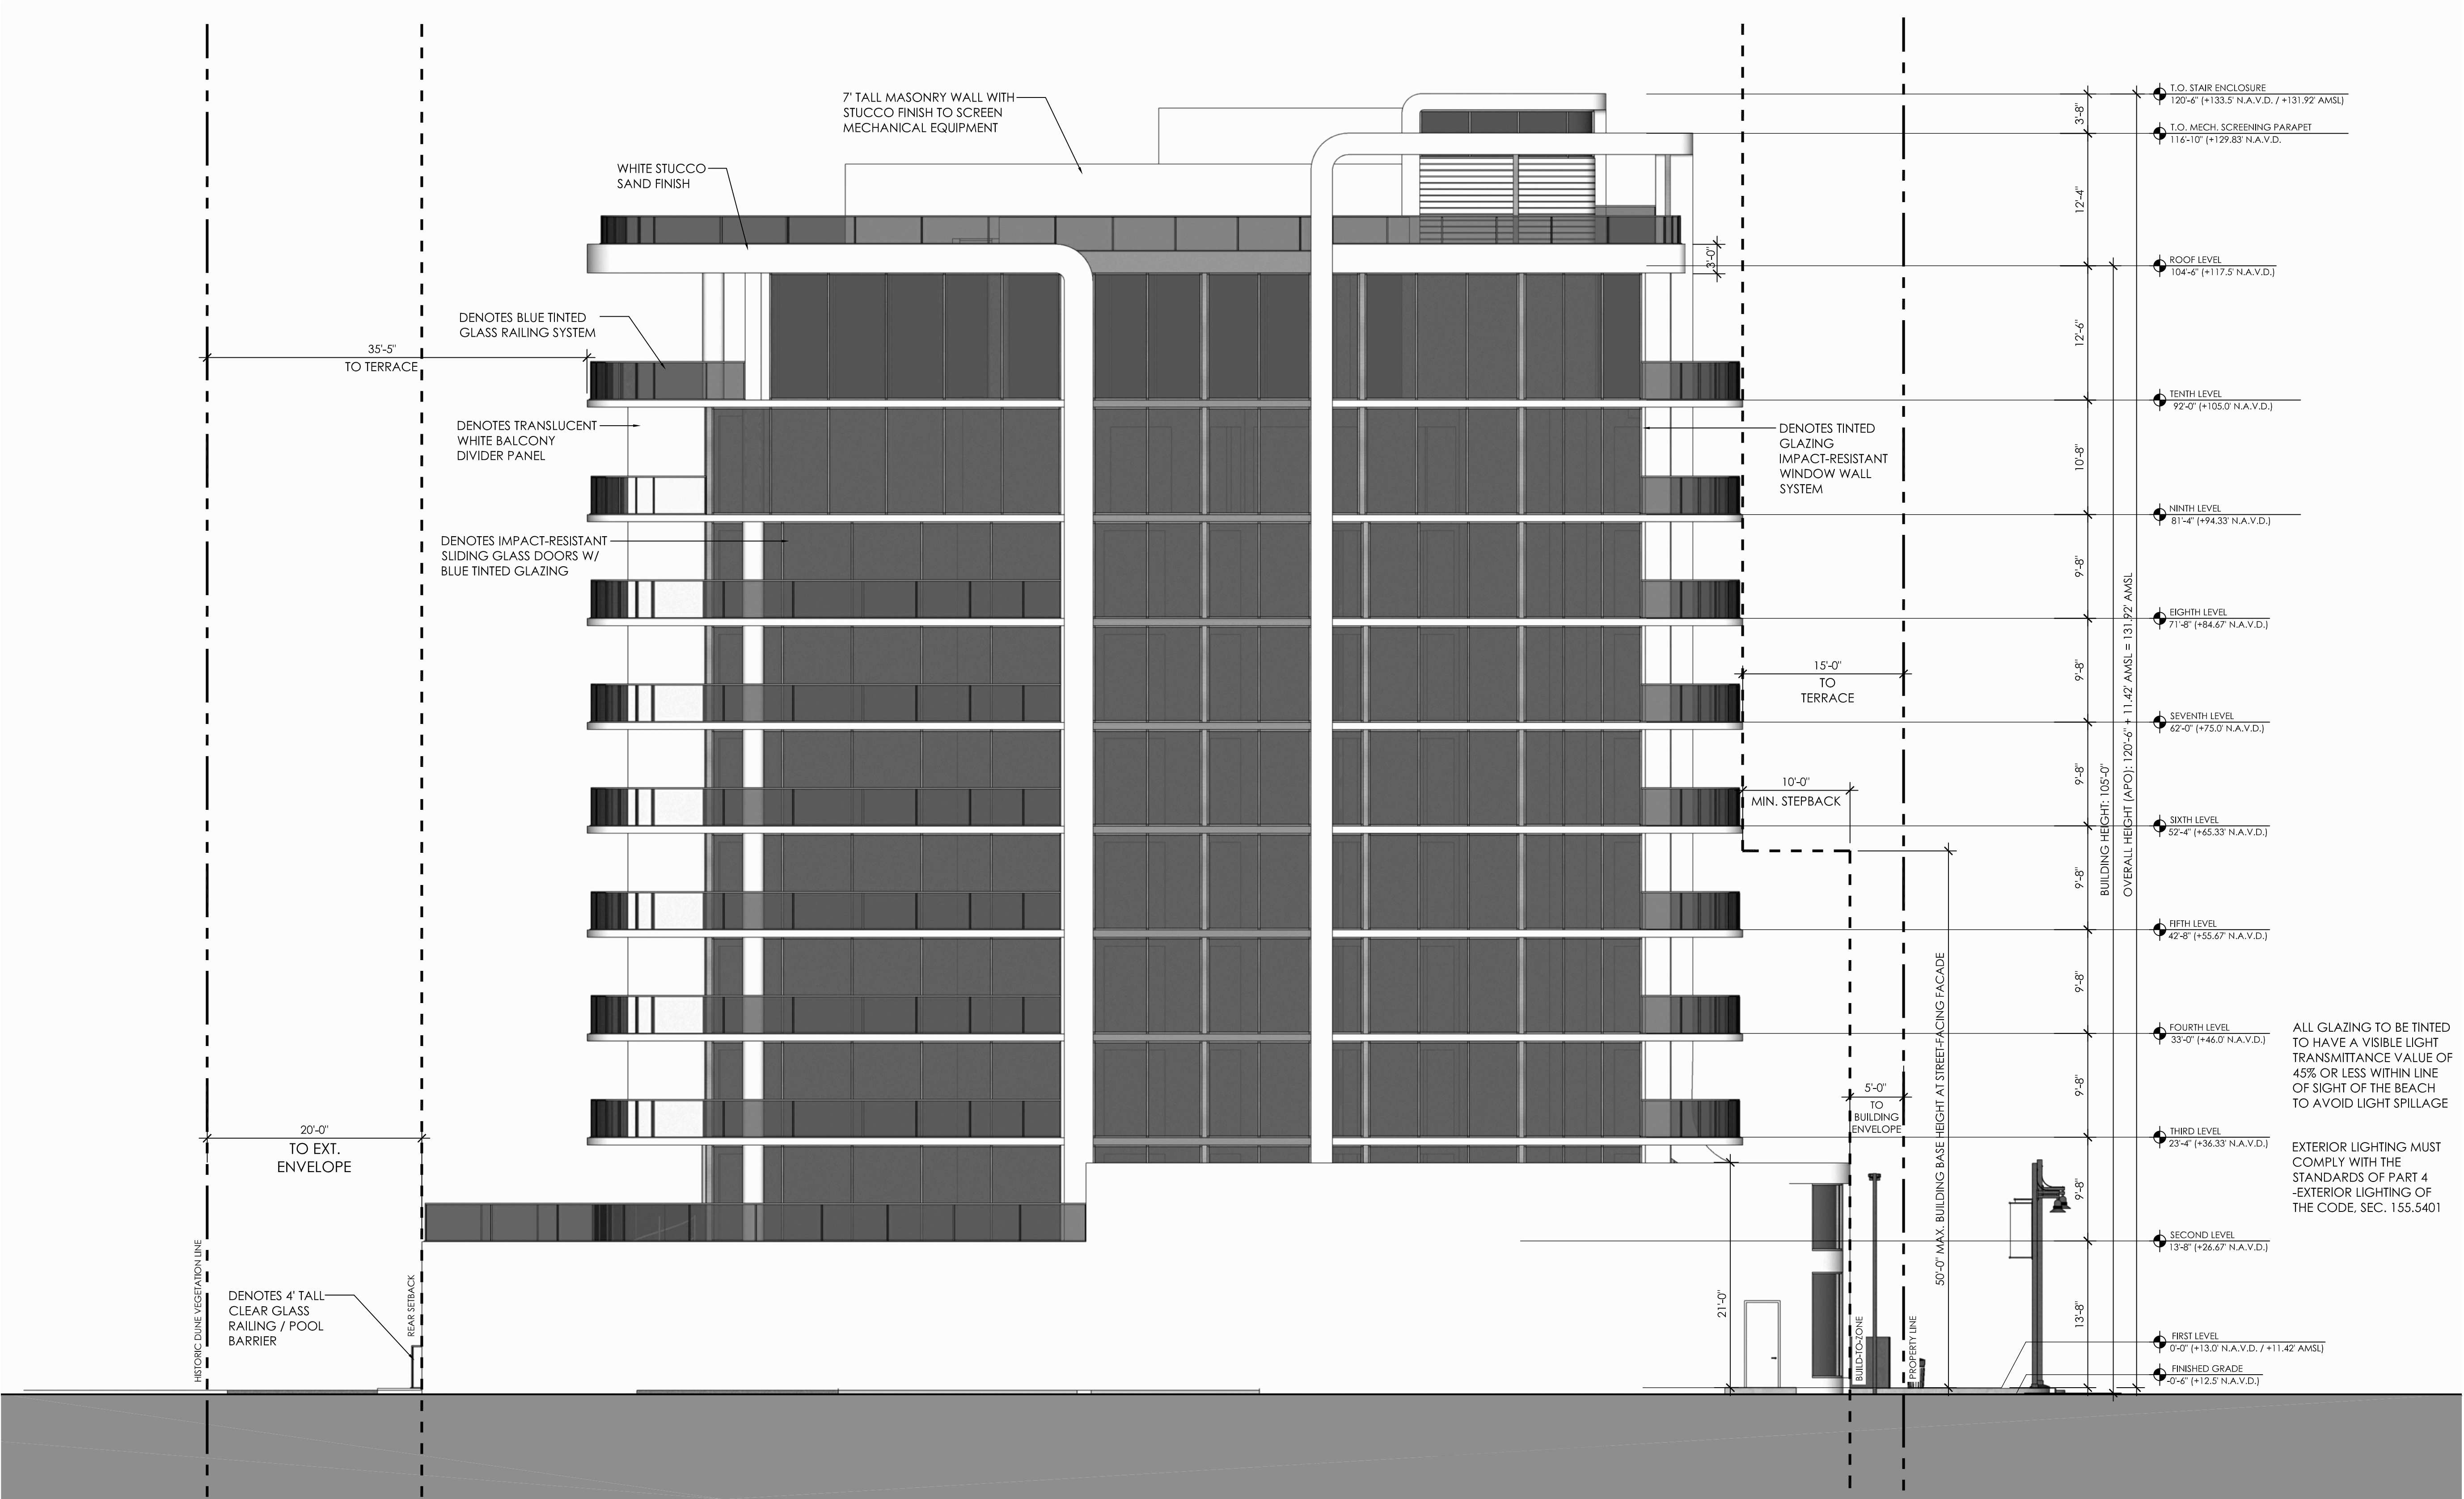

NORTH ELEVATION

SCALE: 1/8" = 1'-0"

ALL GLAZING TO BE TINTED  
TO HAVE A VISIBLE LIGHT  
TRANSMITTANCE VALUE OF  
45% OR LESS WITHIN LINE  
OF SIGHT OF THE BEACH  
TO AVOID LIGHT SPILLAGE


EXTERIOR LIGHTING MUST  
COMPLY WITH THE  
STANDARDS OF PART 4  
-EXTERIOR LIGHTING OF  
THE CODE, SEC. 155.5401

REVISIONS

DATE:	COMM:
01/12/24	22019

580 BRINY AVE.

580 BRINY AVE.  
POMPANO BEACH, FL

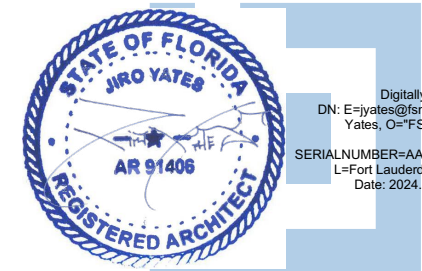

10.10.24 NORTH ELEVATION

SITE PLAN APPROVAL

A-202

AAC

PZ24-12000003

11/05/2024