


DESIGNED	DRAWN	CHECKED
JY	JJ	JY

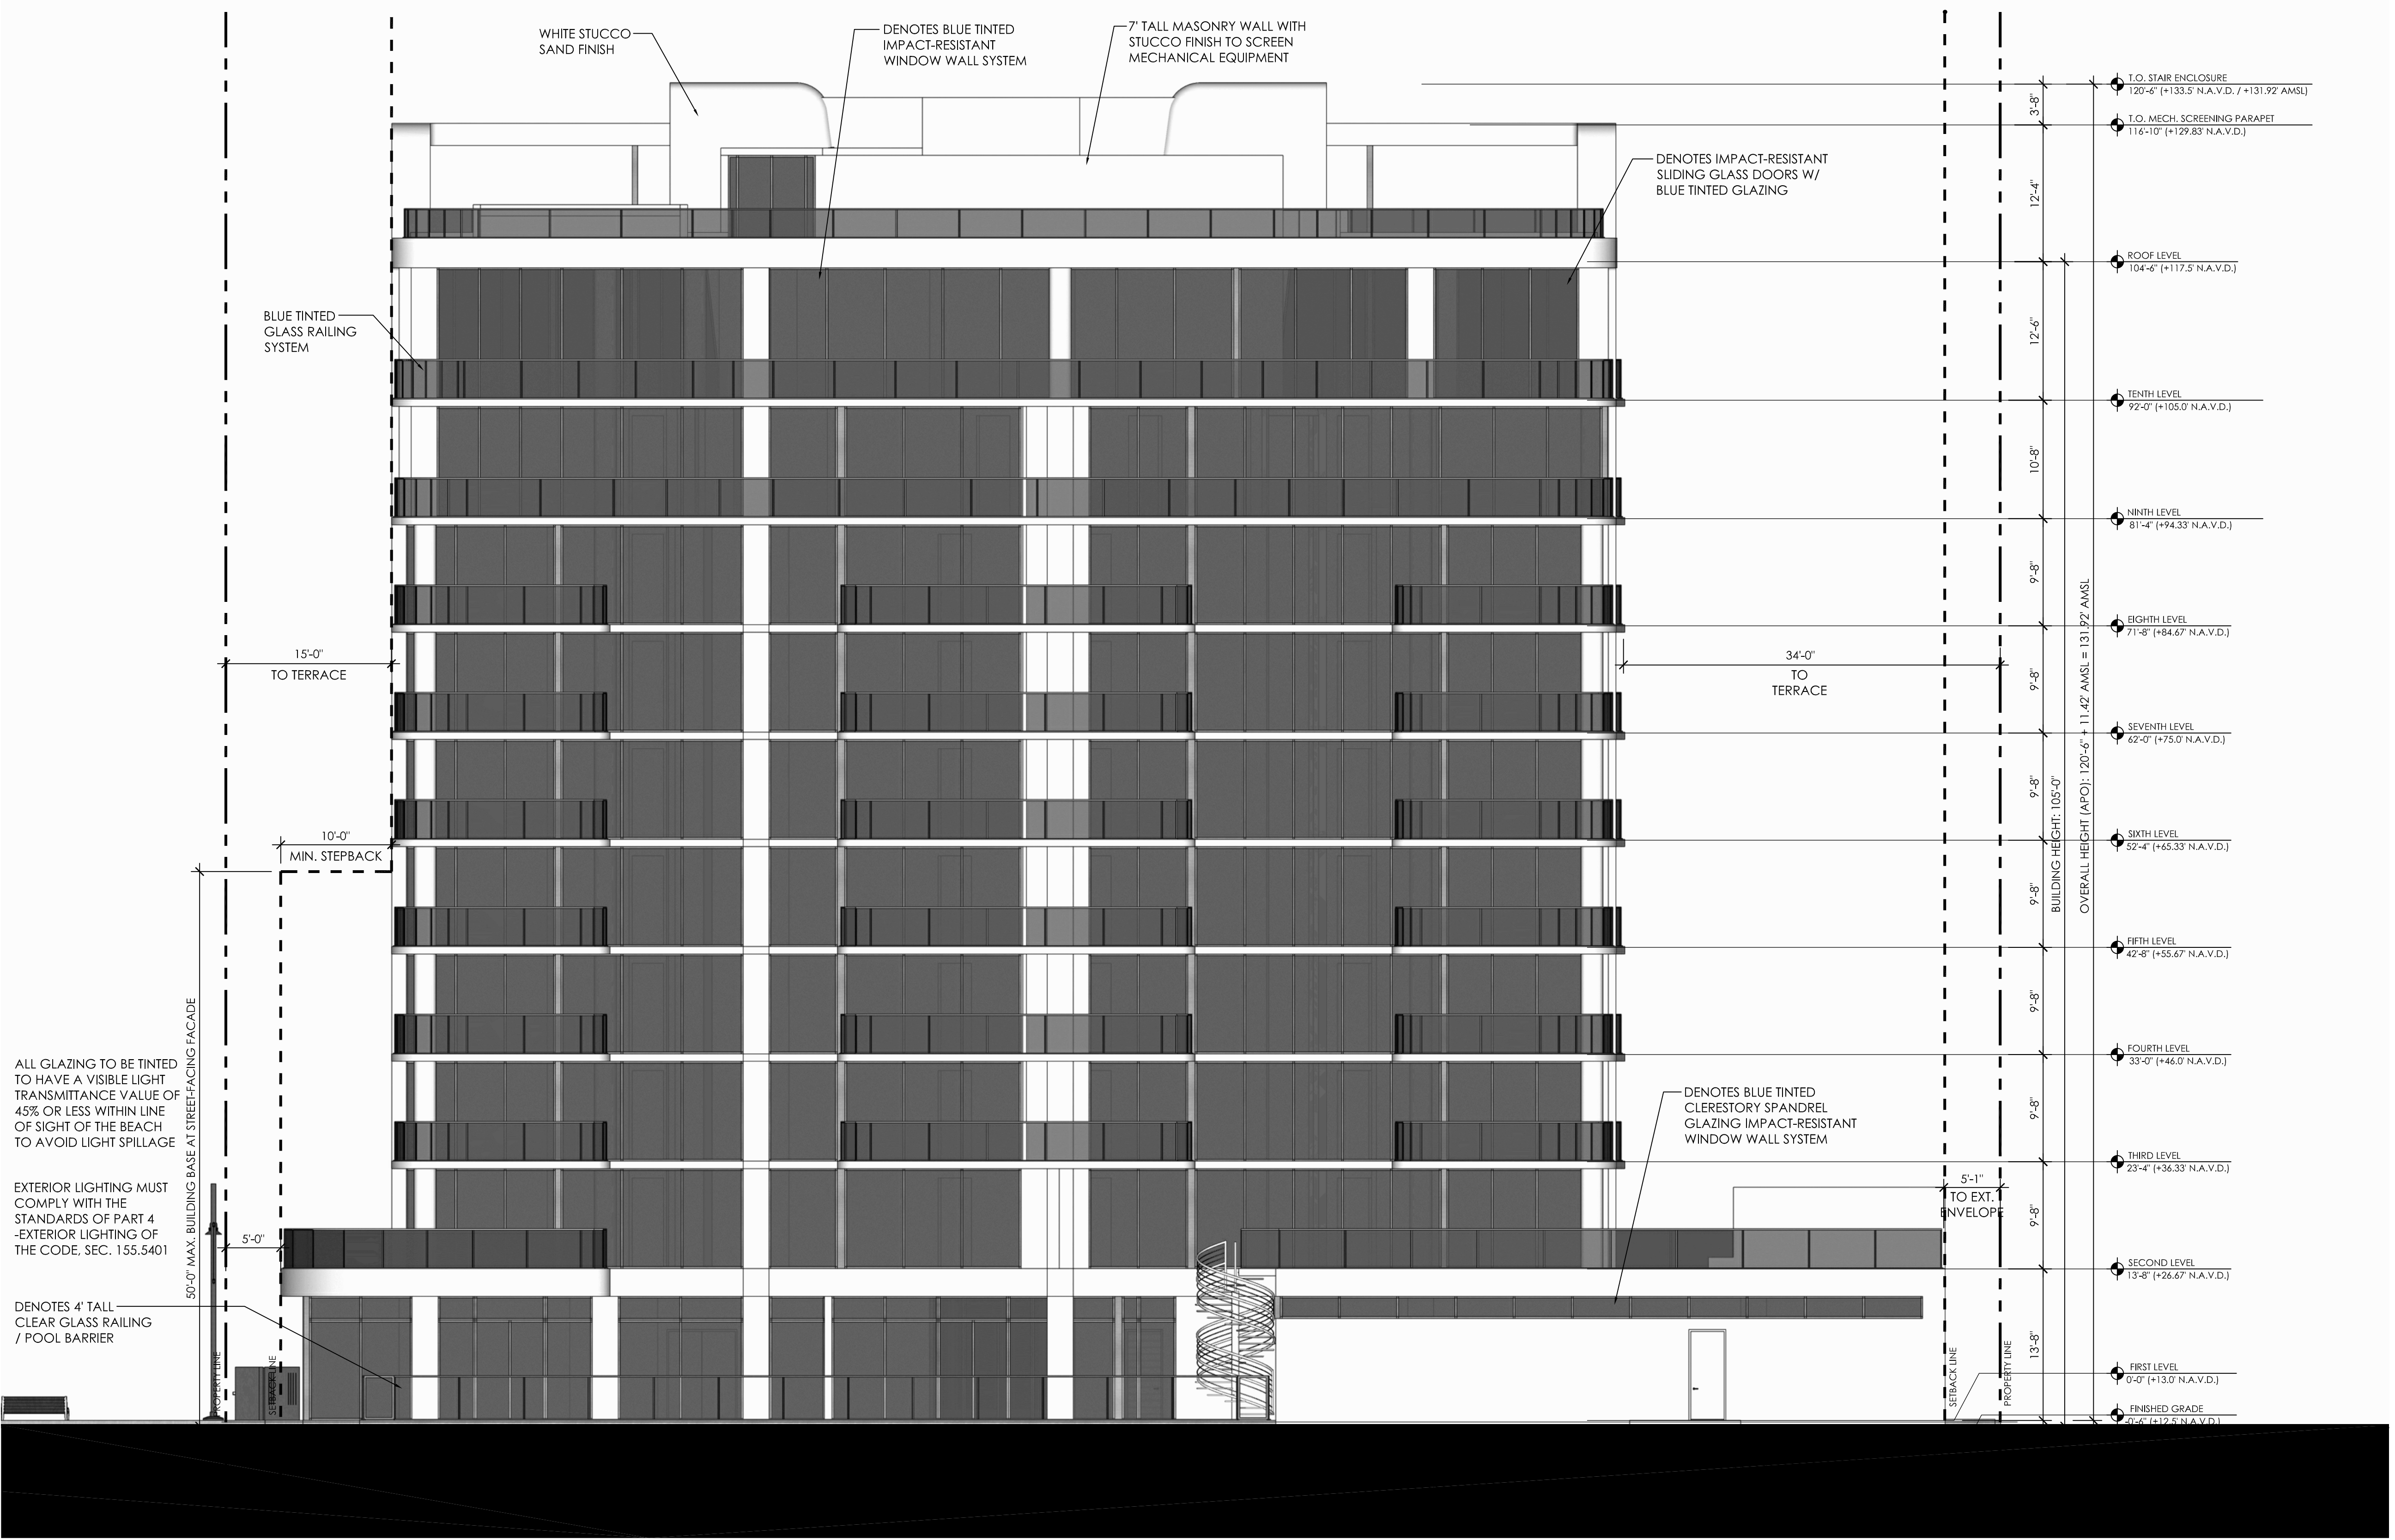


EAST ELEVATION
SCALE: 1/8" = 1'-0"

R E V I S I O N S	
DATE:	COMM:
01/12/24	22019

580 BRINY AVE.

580 BRINY AVE.
POMPAN0 BEACH, FL

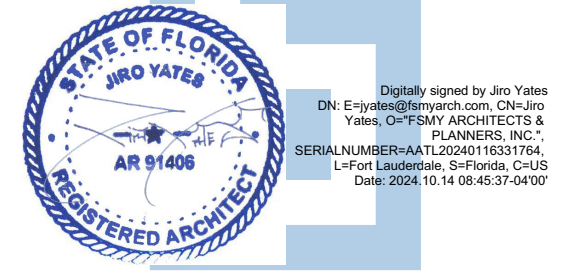

EAST ELEVATION
SITE PLAN APPROVAL

A-204

AAC
PZ24-12000003
11/05/2024

PRINTED ON: 10.10.24