

REQUIREMENTS APPLY TO FIRE HYDRANTS, SIAMESE CONNECTIONS AND ANY OTHER FIRE EQUIPMENT FOR UTILIZING A FIRE HOSE, ON PRIVATE OR PUBLIC PROPERTY.


7'-6" FROM ALL WORKING SIDES AND 3'-6" FROM REAR. SOD ONLY IN THESE AREAS.

THE CLEAR ZONE SHALL BE FREE OF LANDSCAPE, (EXCEPT SOD), MAILBOXES, PARKING SPACES, LIGHT-POSTS AND ALL OTHER OBJECTS.

EXCEPTIONS: OTHER FIRE FIGHTING EQUIPMENT OR TRAFFIC POSTS TO PREVENT FIRE FIGHTING EQUIPMENT.


THIS DIAGRAM SHALL APPEAR ON ALL LANDSCAPE PLANS PRIOR TO APPROVAL.

REVISIONS		LANDSCAPE STANDARDS	
BY	DATE	URBAN FORESTRY CITY OF POMPAÑO BEACH	FIRE HYDRANT CLEAR ZONE
TCW	APRIL 2010		
		SCALE: N.T.S.	APPROVED BY: URBAN FORESTER
			DATE: AUGUST 2010 DWG. NO. 300-1

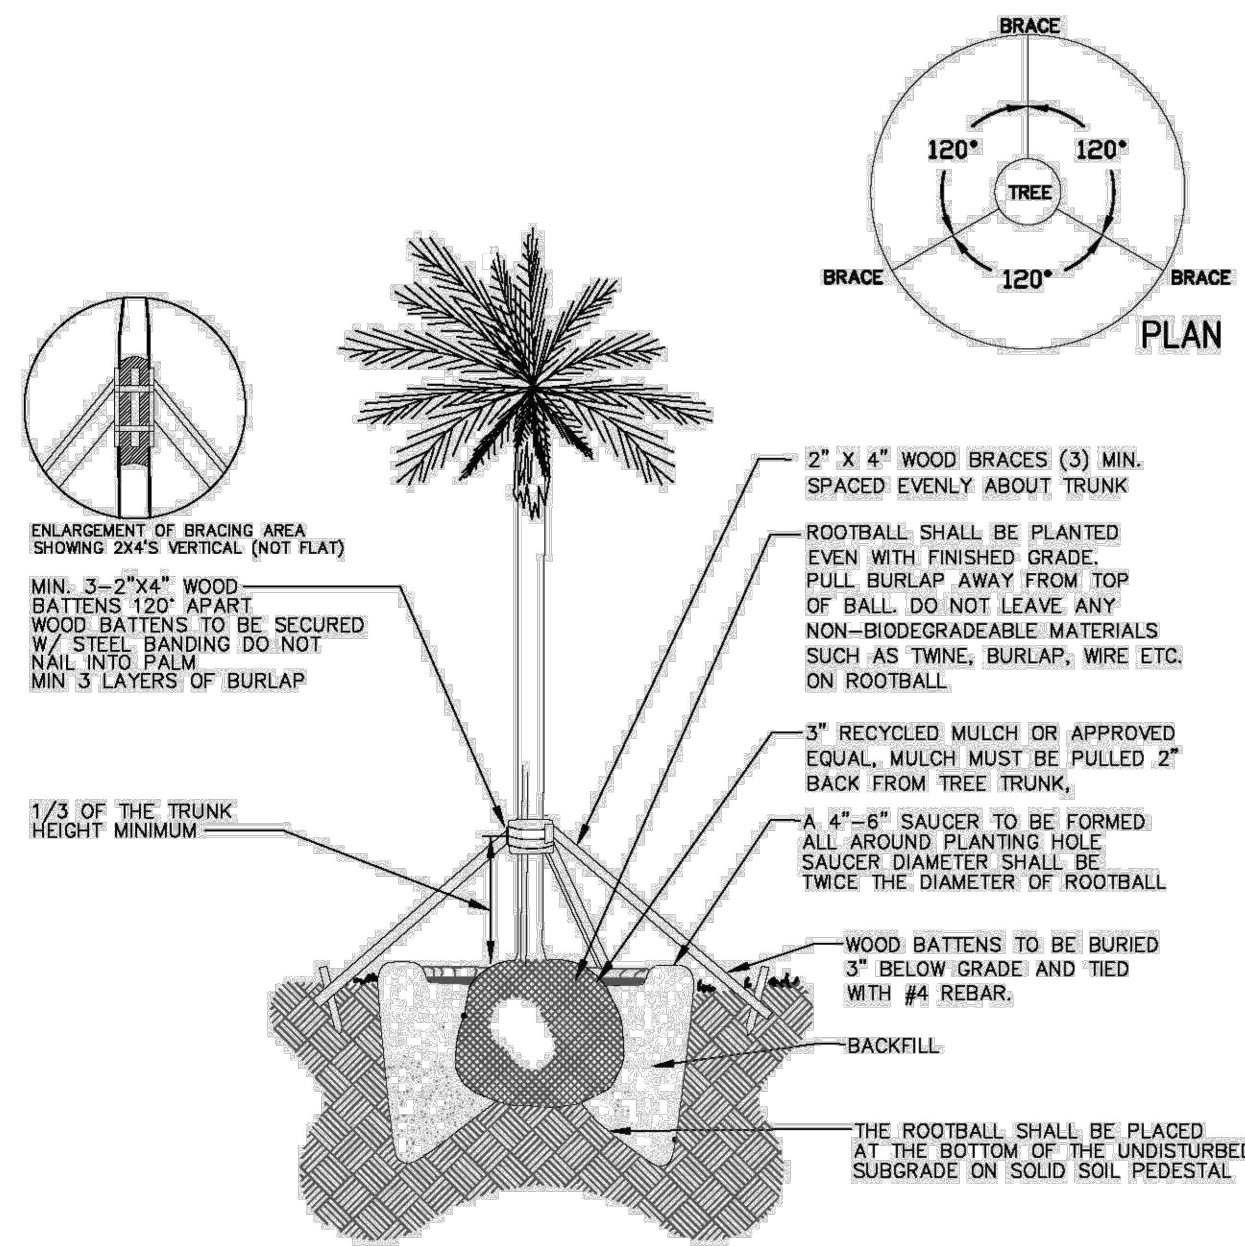


PALM PLANTING DETAIL


REVISIONS		LANDSCAPE STANDARDS	
BY	DATE	URBAN FORESTRY CITY OF POMPAÑO BEACH	PALM PLANTING DETAIL
TCW	APRIL 2010		
		SCALE: N.T.S.	APPROVED BY: URBAN FORESTER
			DATE: APRIL 2010 DWG. NO. 100-1

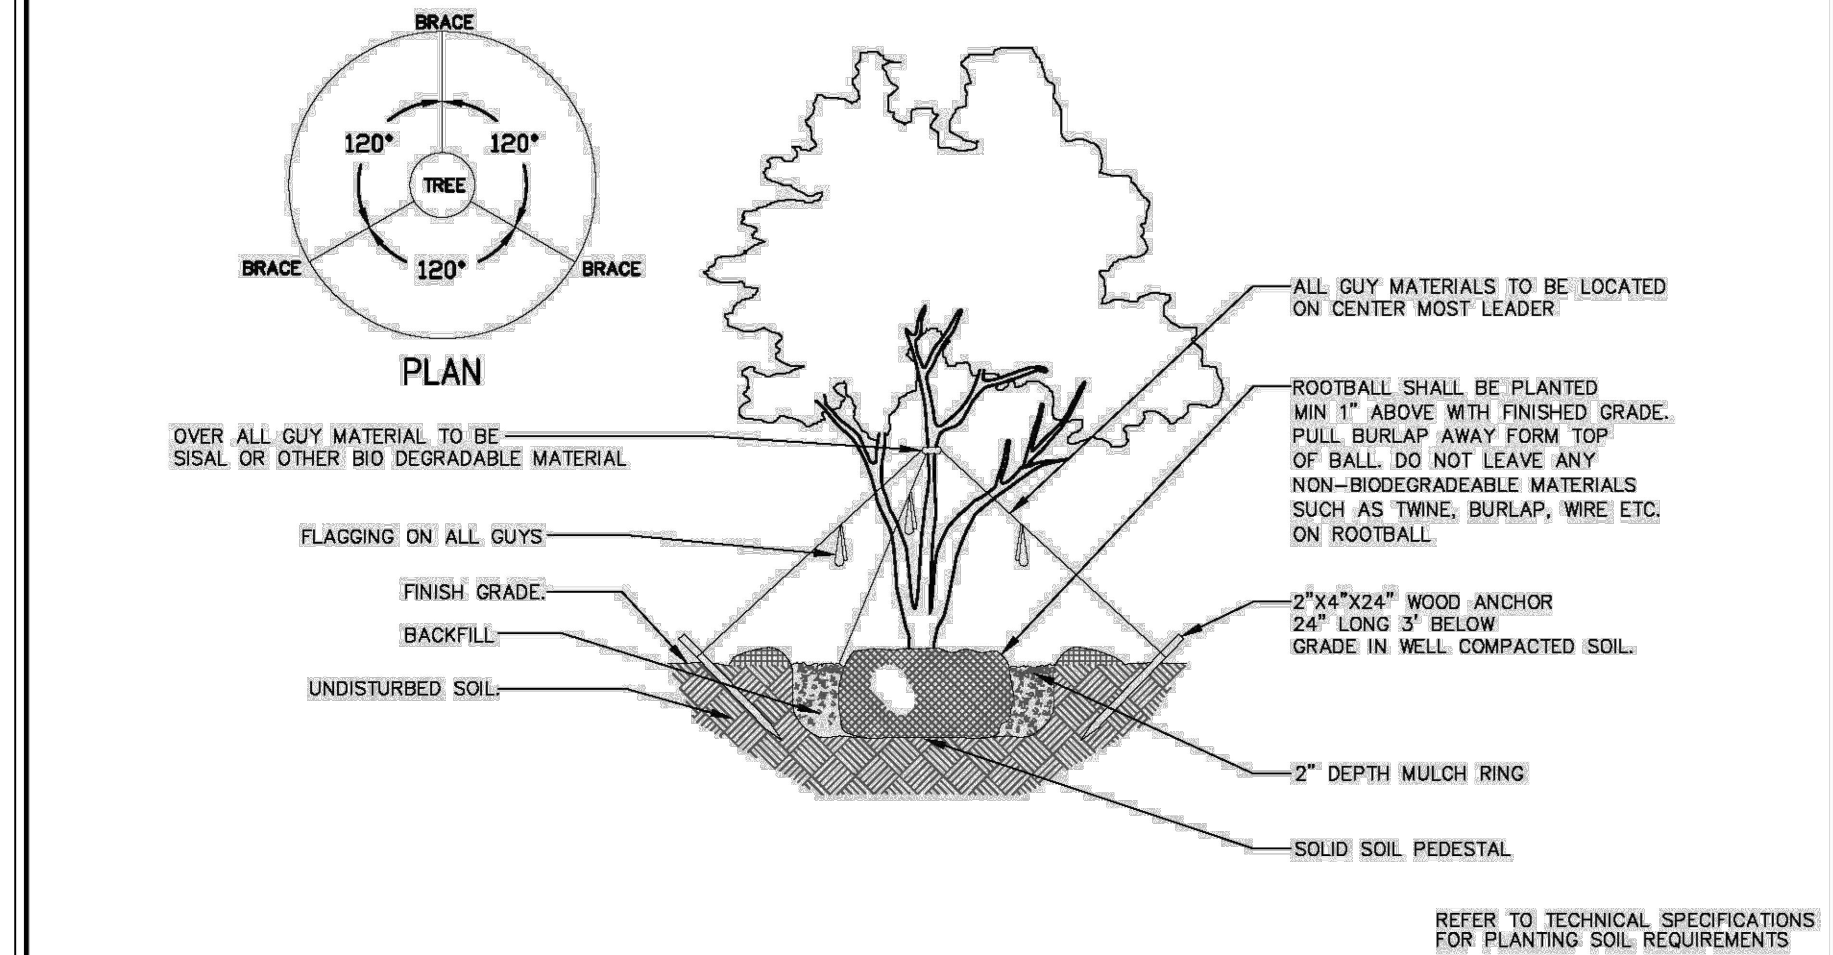


REVISIONS		LANDSCAPE STANDARDS	
BY	DATE	URBAN FORESTRY CITY OF POMPAÑO BEACH	MULTI-STEM TREE PLANTING DETAIL
TCW	APRIL 2010		
		SCALE: N.T.S.	APPROVED BY: URBAN FORESTER
			DATE: APRIL 2010 DWG. NO. 103-1

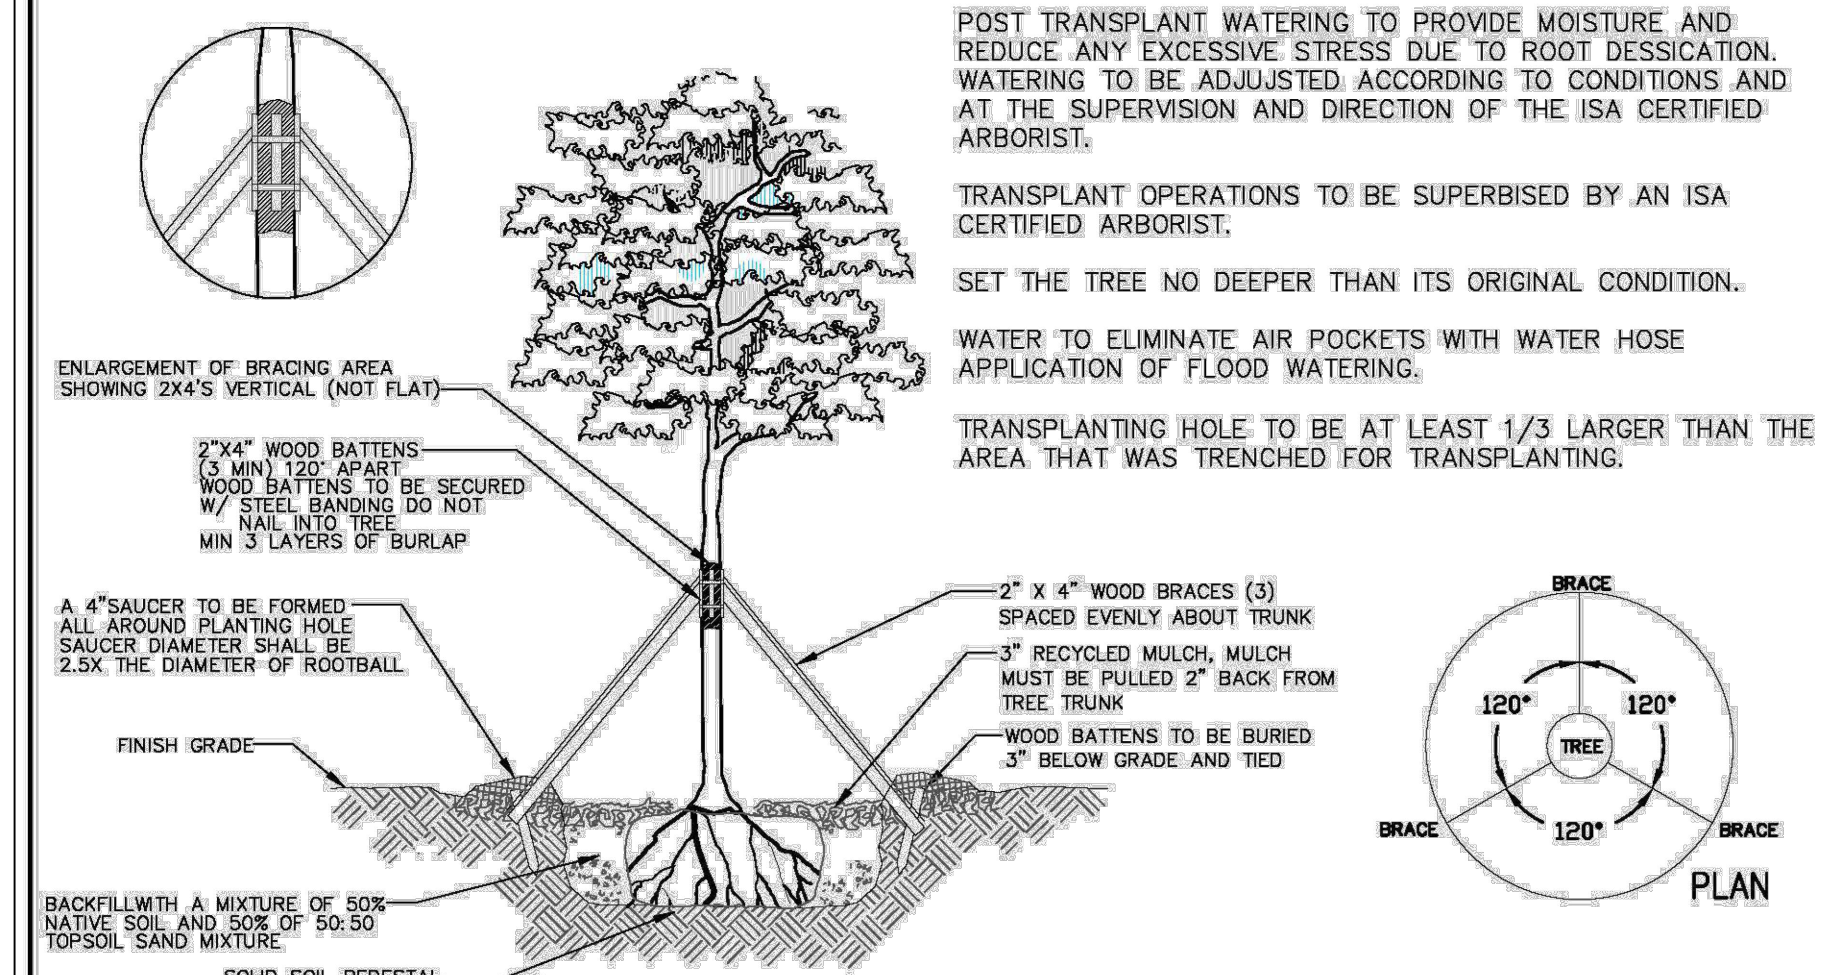


REVISIONS		LANDSCAPE STANDARDS	
BY	DATE	URBAN FORESTRY CITY OF POMPAÑO BEACH	TREE RELOCATION DETAIL
TCW	APRIL 2010		
		SCALE: N.T.S.	APPROVED BY: URBAN FORESTER
			DATE: AUGUST 2010 DWG. NO. 106-1

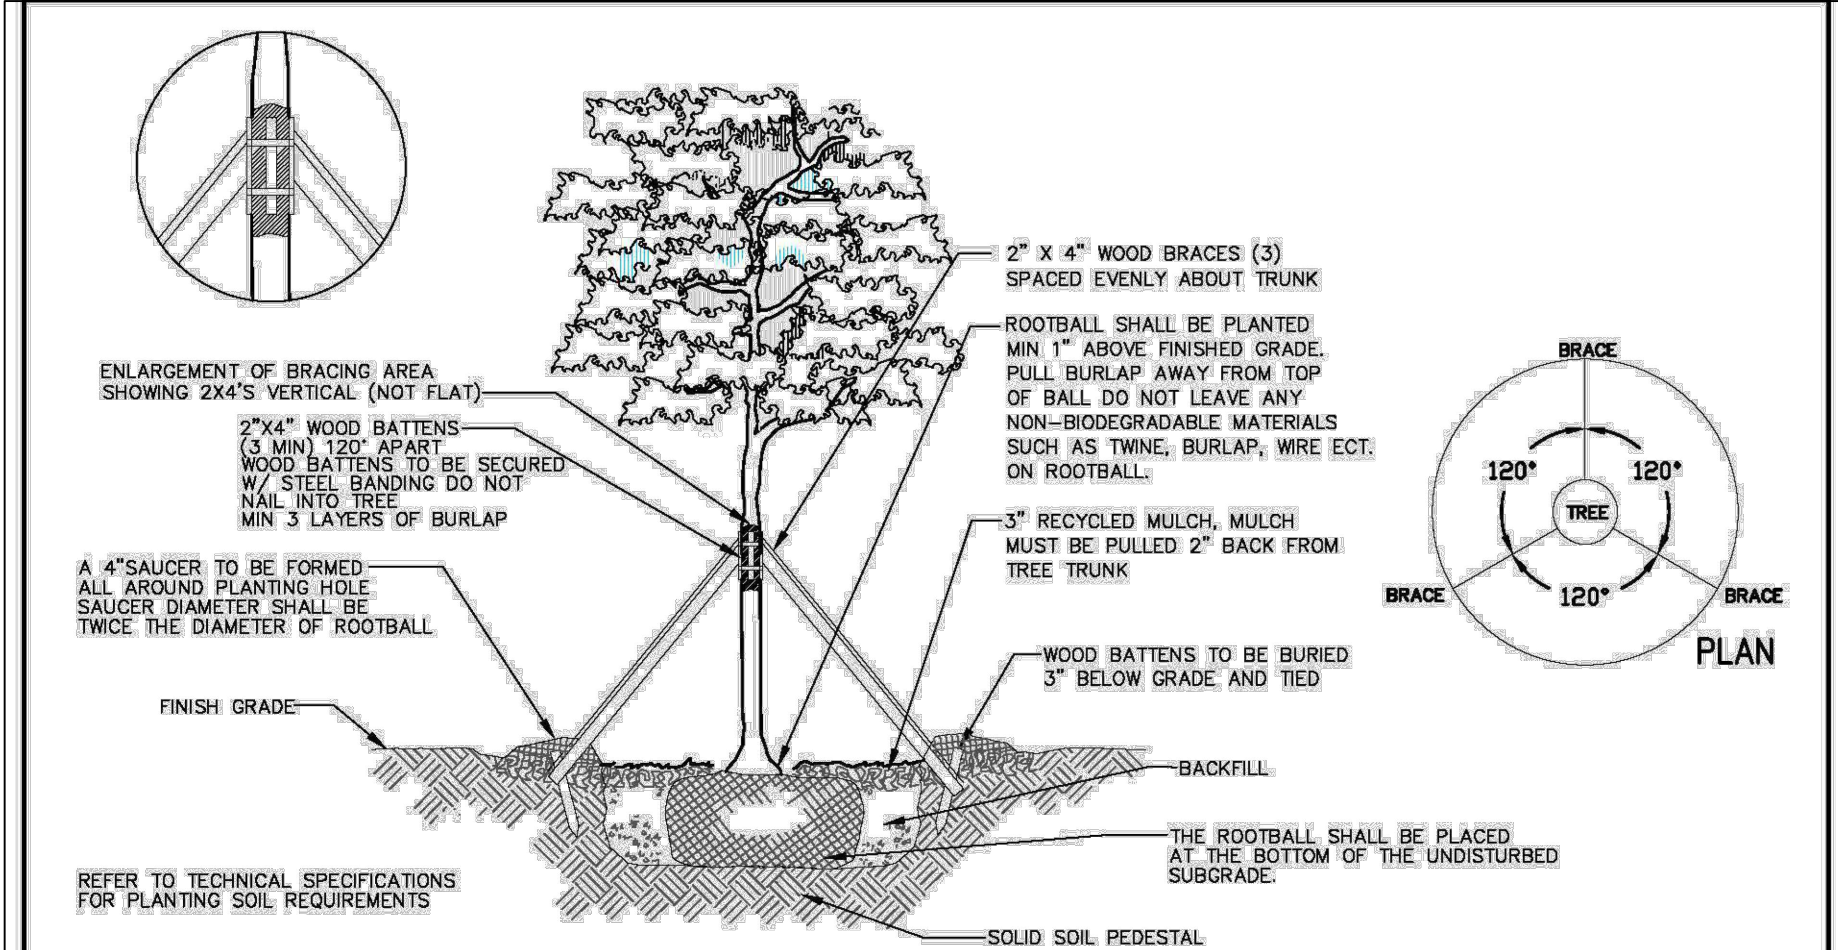

REVISIONS		LANDSCAPE STANDARDS	
BY	DATE	URBAN FORESTRY CITY OF POMPAÑO BEACH	SINGLE TRUNK TREE GREATER THAN 4\"/>
TCW	APRIL 2010		
		SCALE: N.T.S.	APPROVED BY: URBAN FORESTER
			DATE: APRIL 2010 DWG. NO. 102-1

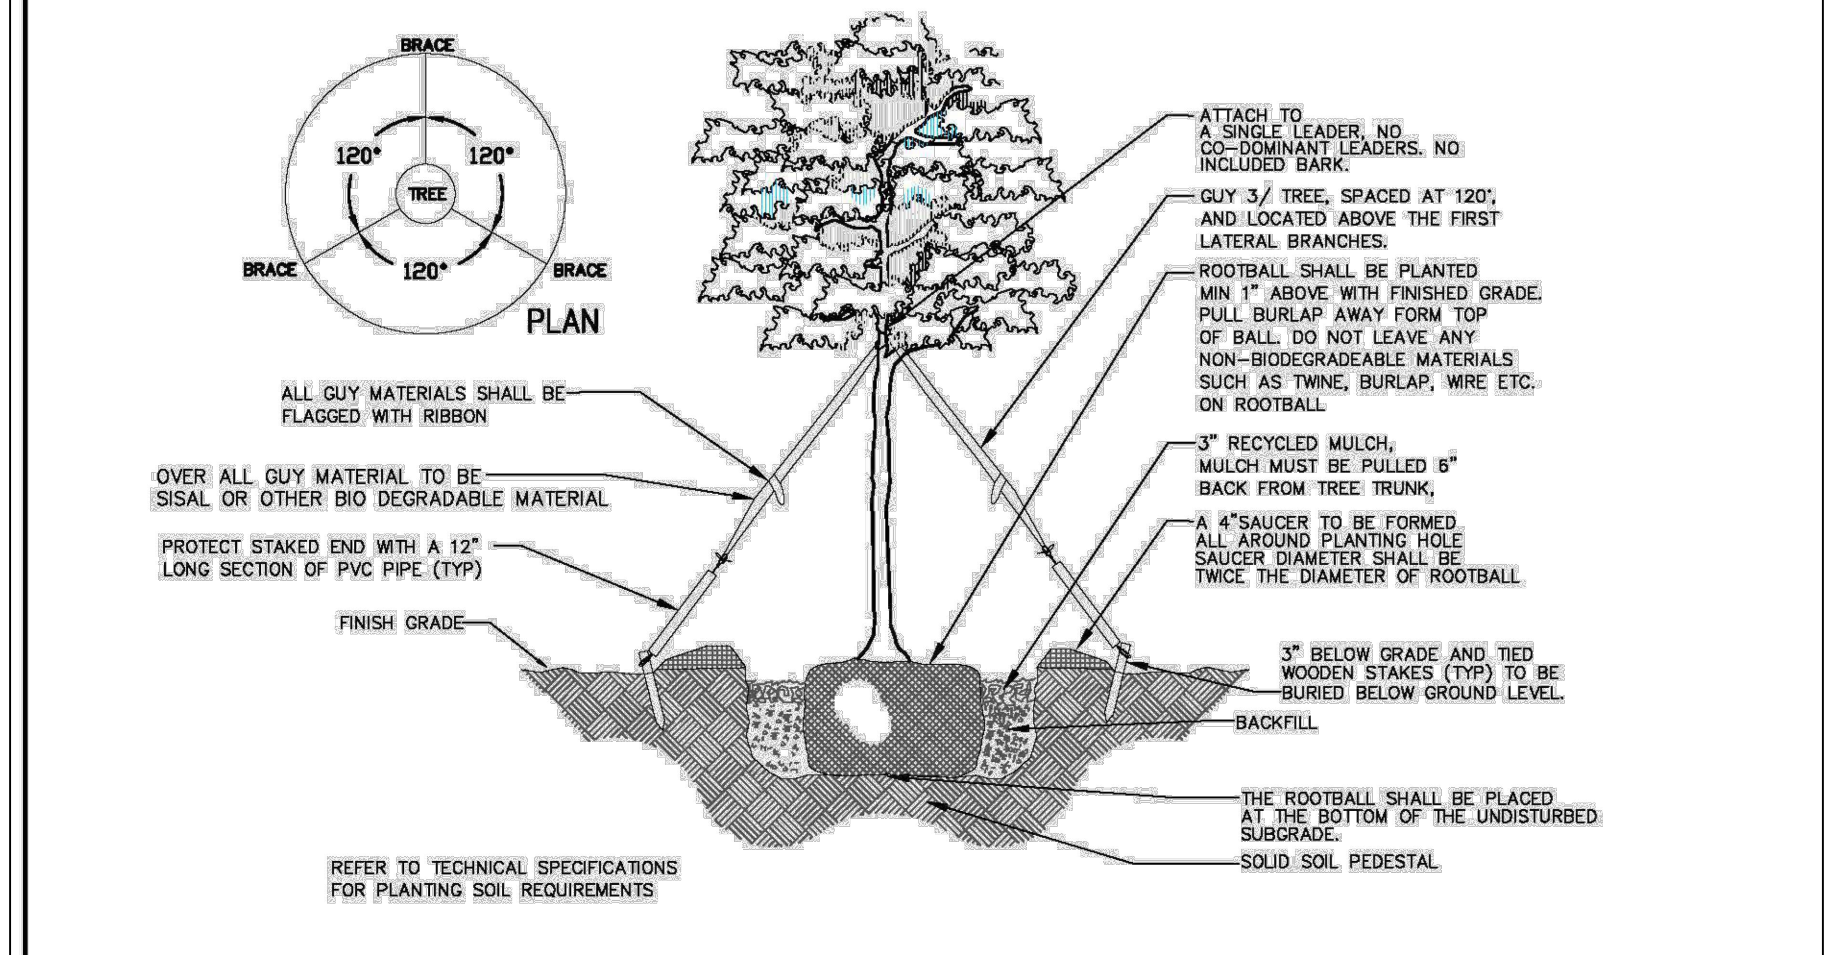

REVISIONS		LANDSCAPE STANDARDS	
BY	DATE	URBAN FORESTRY CITY OF POMPAÑO BEACH	SINGLE TRUNK TREE LESS THAN 4\"/>
TCW	APRIL 2010		
		SCALE: N.T.S.	APPROVED BY: URBAN FORESTER
			DATE: APRIL 2010 DWG. NO. 101-1

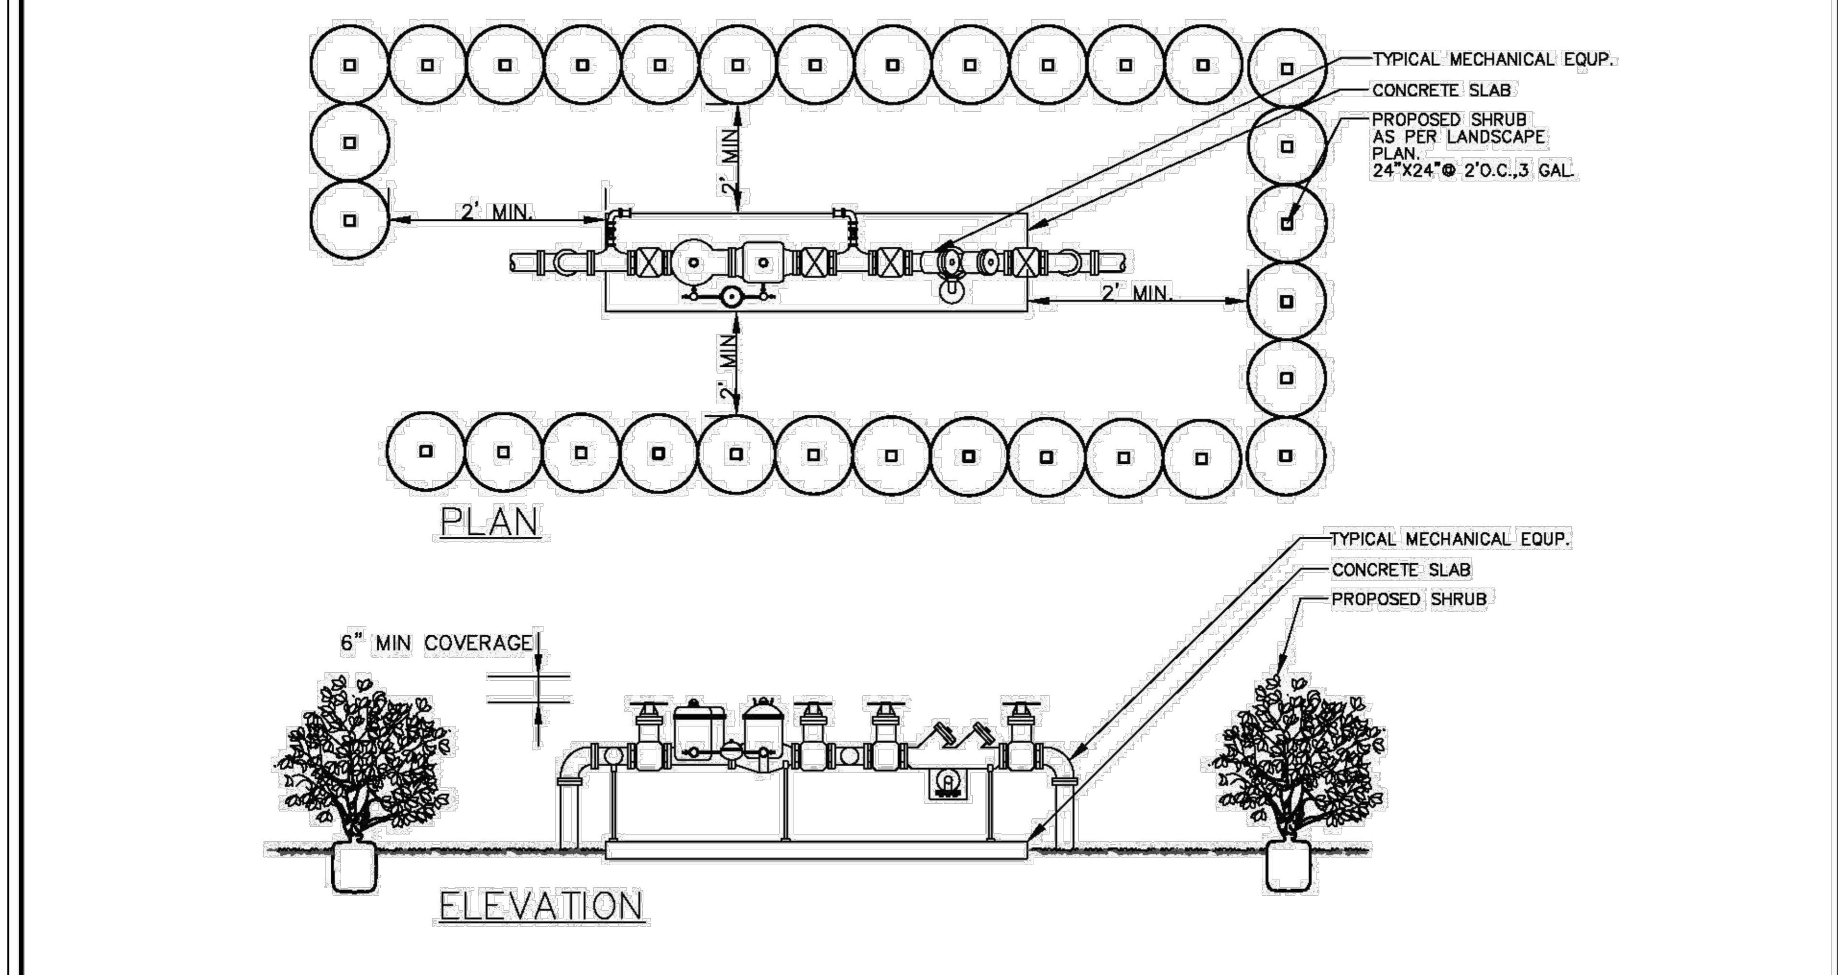

REVISIONS		LANDSCAPE STANDARDS	
BY	DATE	URBAN FORESTRY CITY OF POMPAÑO BEACH	TYPICAL MECHANICAL EQUIPMENT SCREENING DETAIL
TCW	APRIL 2010		
		SCALE: N.T.S.	APPROVED BY: URBAN FORESTER
			DATE: APRIL 2010 DWG. NO. 202-1



888 s andrews avenue, suite 300  
Fort Lauderdale FL 33316  
office: 954.224.0432  
LA# 6666983

DESIGNED DRAWN CHECKED


REVISIONS

DATE: 1/24/2024  
COMM: 22019

580 BRINY AVE.

580 BRINY AVE.  
POMPAÑO BEACH, FL

Natalia Barranco  
c=US, sn=Barranco,  
givenName=Natalia, email=natalia@b-  
rila.com, cn=Natalia Barranco  
2024.06.30 19:03:13 -04'00'

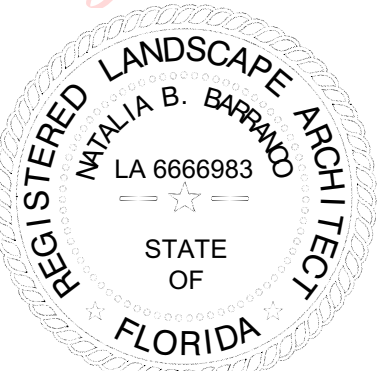

LANDSCAPE DETAILS

SITE PLAN APPROVAL

L-3.0