


DESIGNED	DRAWN	CHECKED
JY	JJ	JY

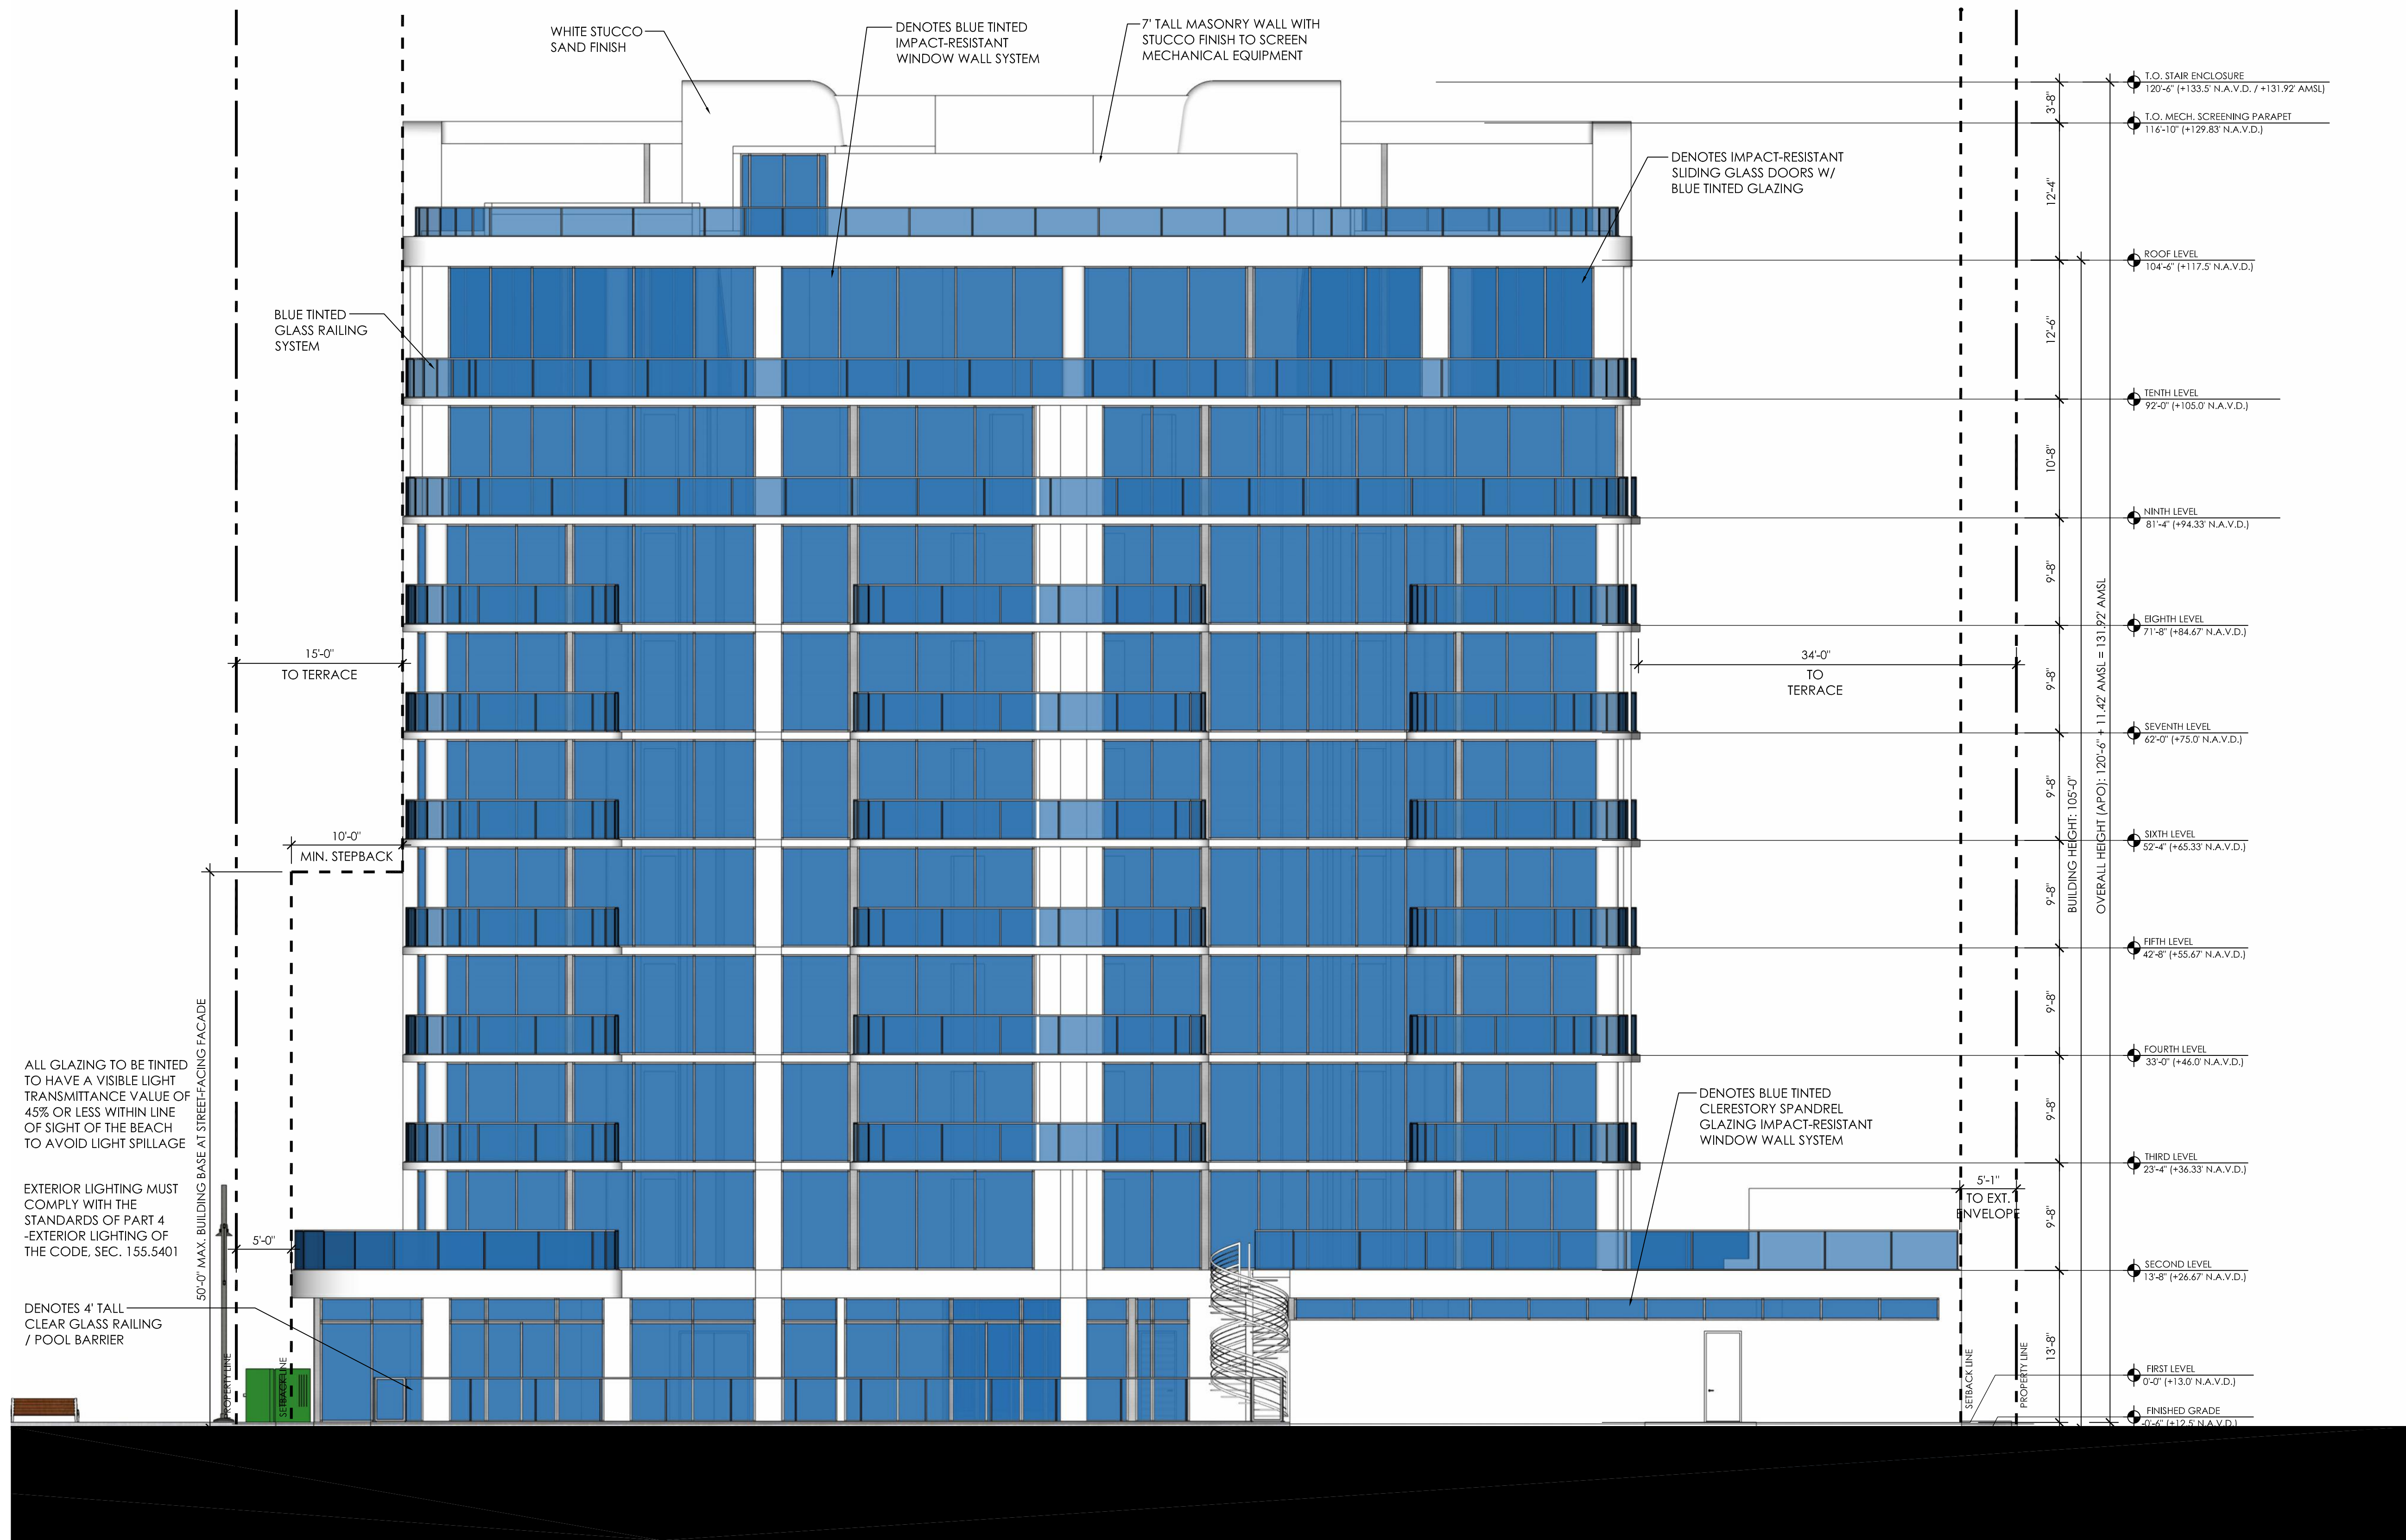

EAST ELEVATION


SCALE: 1/8" = 1'-0"

REVISIONS

DATE	COMM.
01/12/24	22019

580 BRINY AVE.

580 BRINY AVE.
POMPAHO BEACH, FL

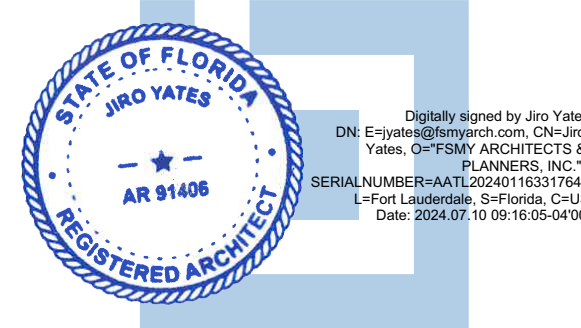

EAST ELEVATION

SITE PLAN APPROVAL

A-204

AAC

PZ24-12000003

11/05/2024

PRINTED ON: 07.09.24