


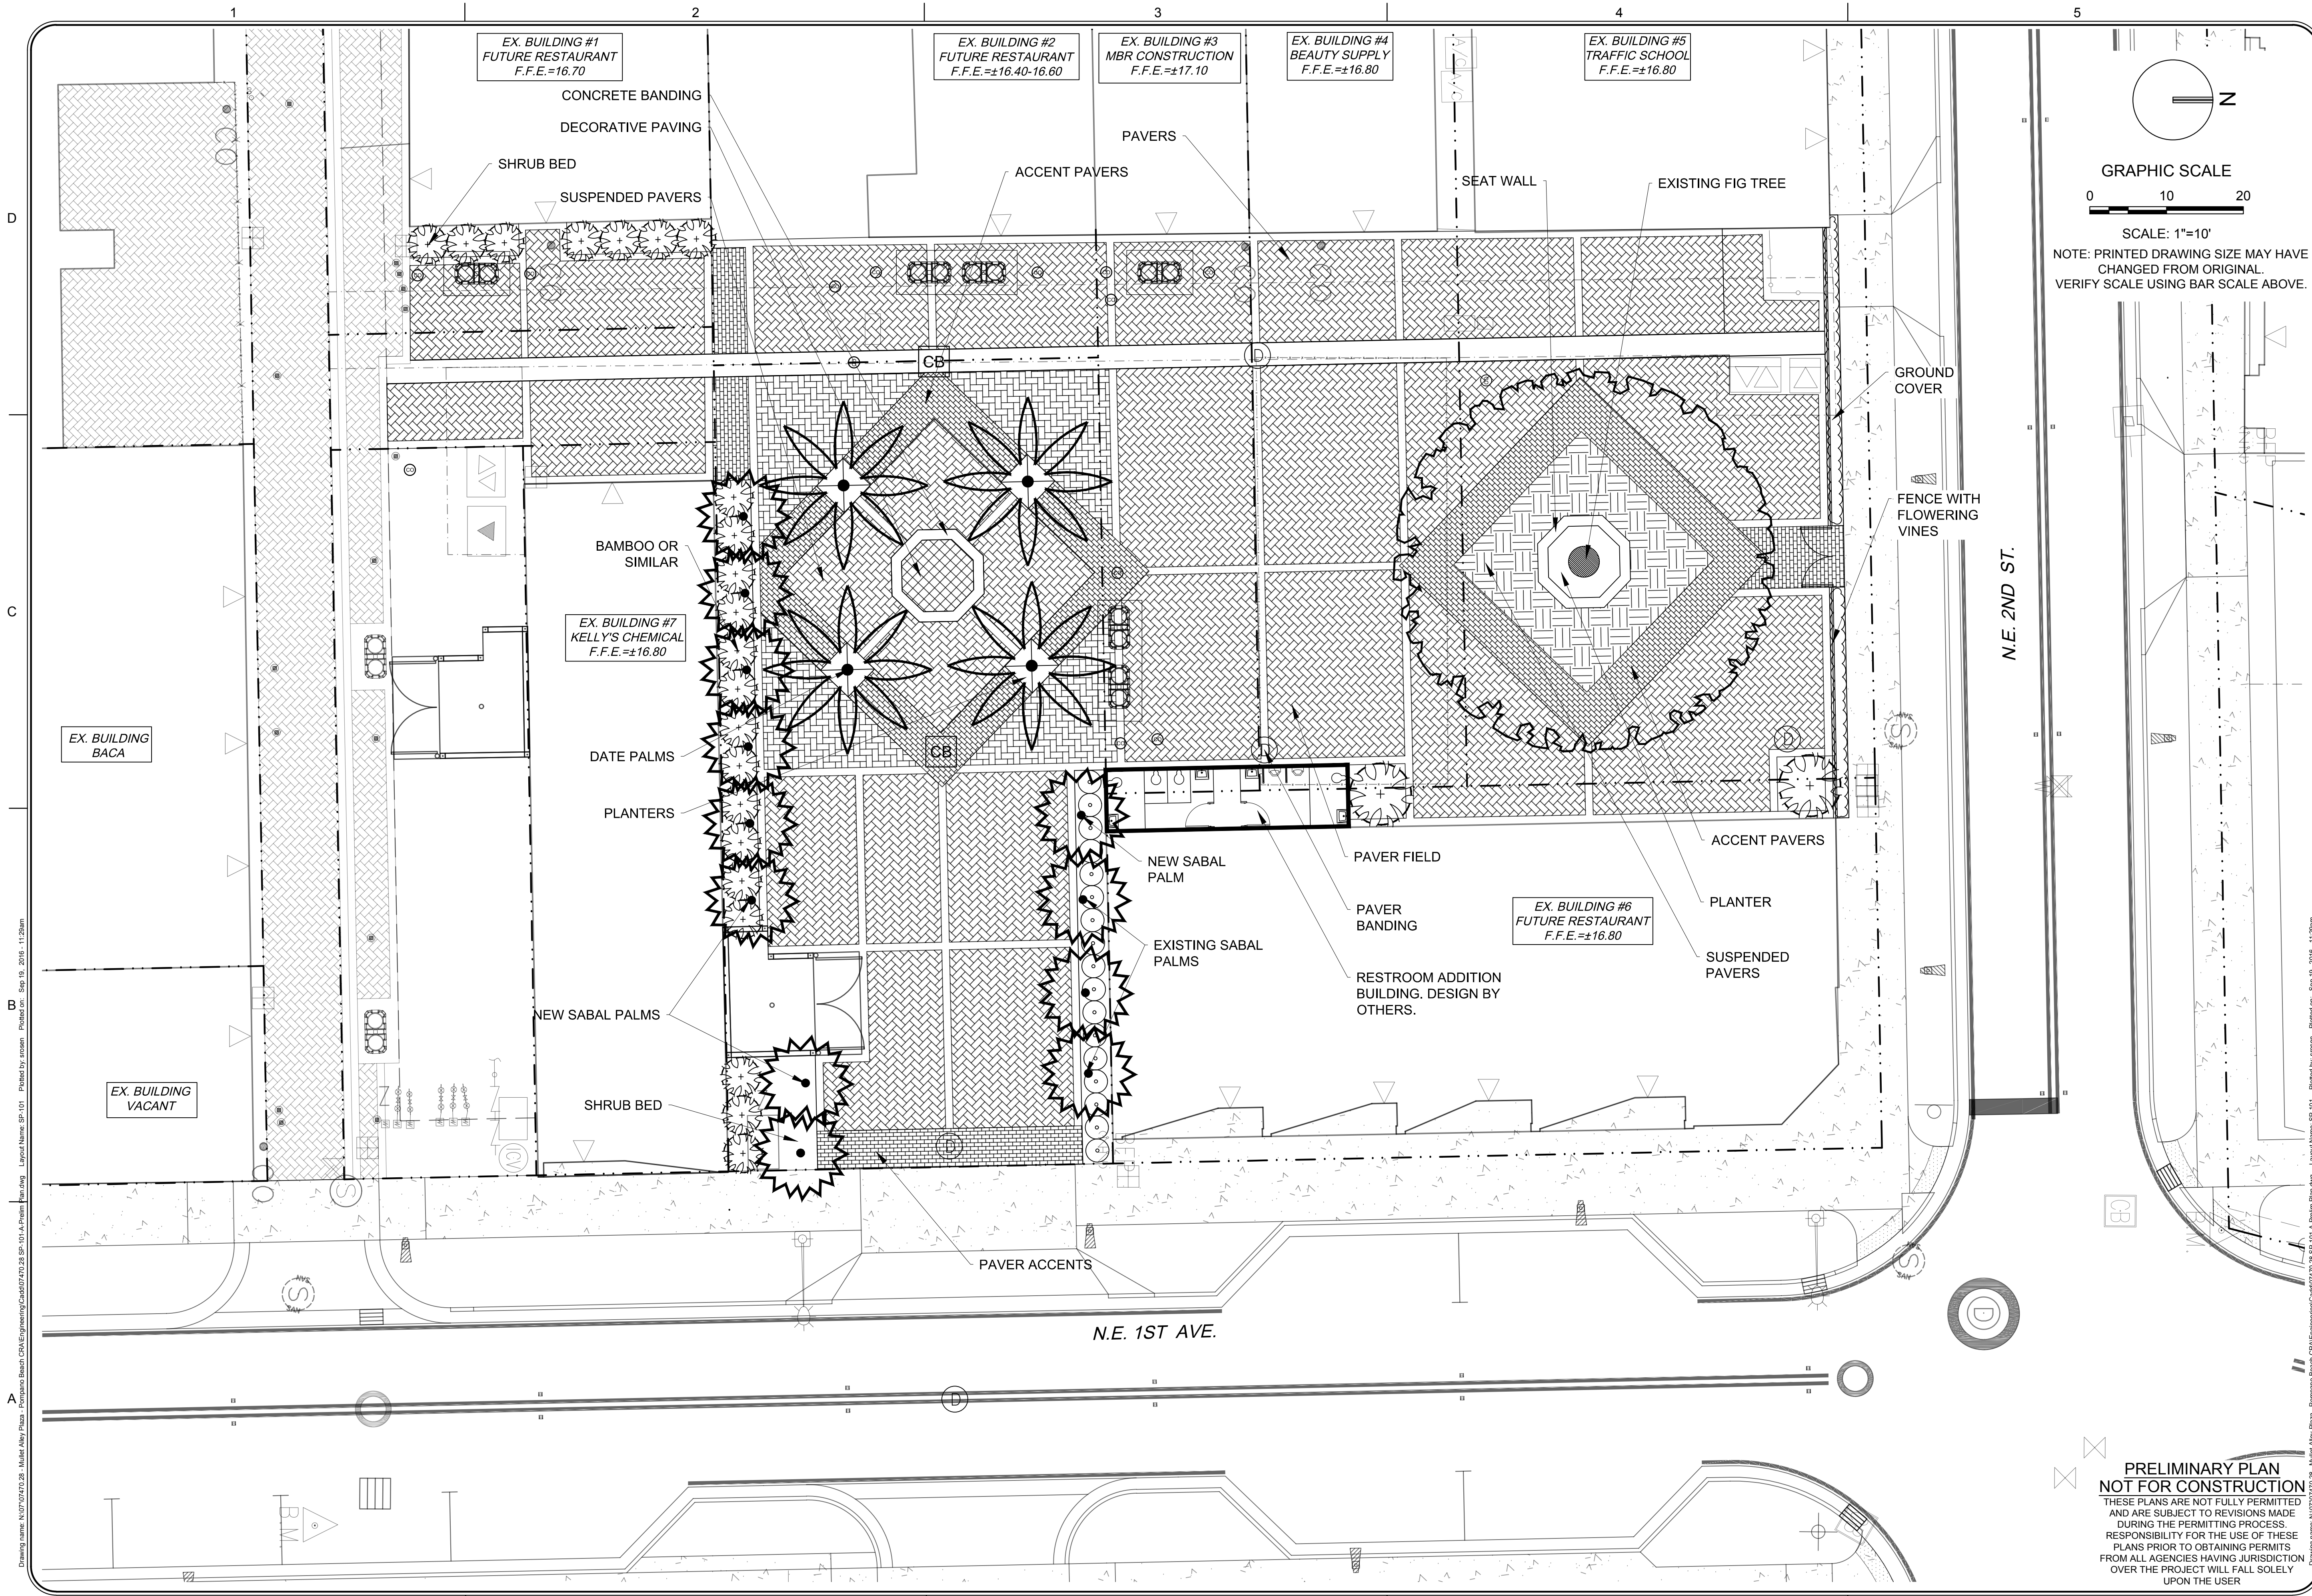

DATE: 8/17/2016
SCALE: AS INDICATED
DRAWN BY: E.M./M.P.
DESIGN BY: E.M./M.P.
CHECKED BY: J.T.

REVISION	DATE

MICHAEL J. PHILLIPS, R.L.A.
FLORIDA PROFESSIONAL LANDSCAPE ARCHITECT
(FOR THE FIRM)

KETH ASSOCIATES, INC.
consulting engineers
301 East Atlantic Boulevard
Pompano Beach, Florida 33060-6643
(954) 788-3400; FAX (954) 788-3500
State of Florida Certificate of
Authorization Number - 7928

MULLET PLAZA
165 NE 1ST AVE
CONCEPTUAL SITE PLAN
'A'
CITY OF POMPAÑO BEACH
BROWARD COUNTY

SHEET
IDENTIFICATION
SP-101

PROJECT NO. 07470.28

**PRELIMINARY PLAN
NOT FOR CONSTRUCTION**
THESE PLANS ARE NOT FULLY PERMITTED
AND ARE SUBJECT TO REVISIONS MADE
DURING THE PERMITTING PROCESS.
RESPONSIBILITY FOR THE USE OF THESE
PLANS PRIOR TO OBTAINING PERMITS
FROM ALL AGENCIES HAVING JURISDICTION
OVER THE PROJECT WILL FALL SOLELY
UPON THE USER