



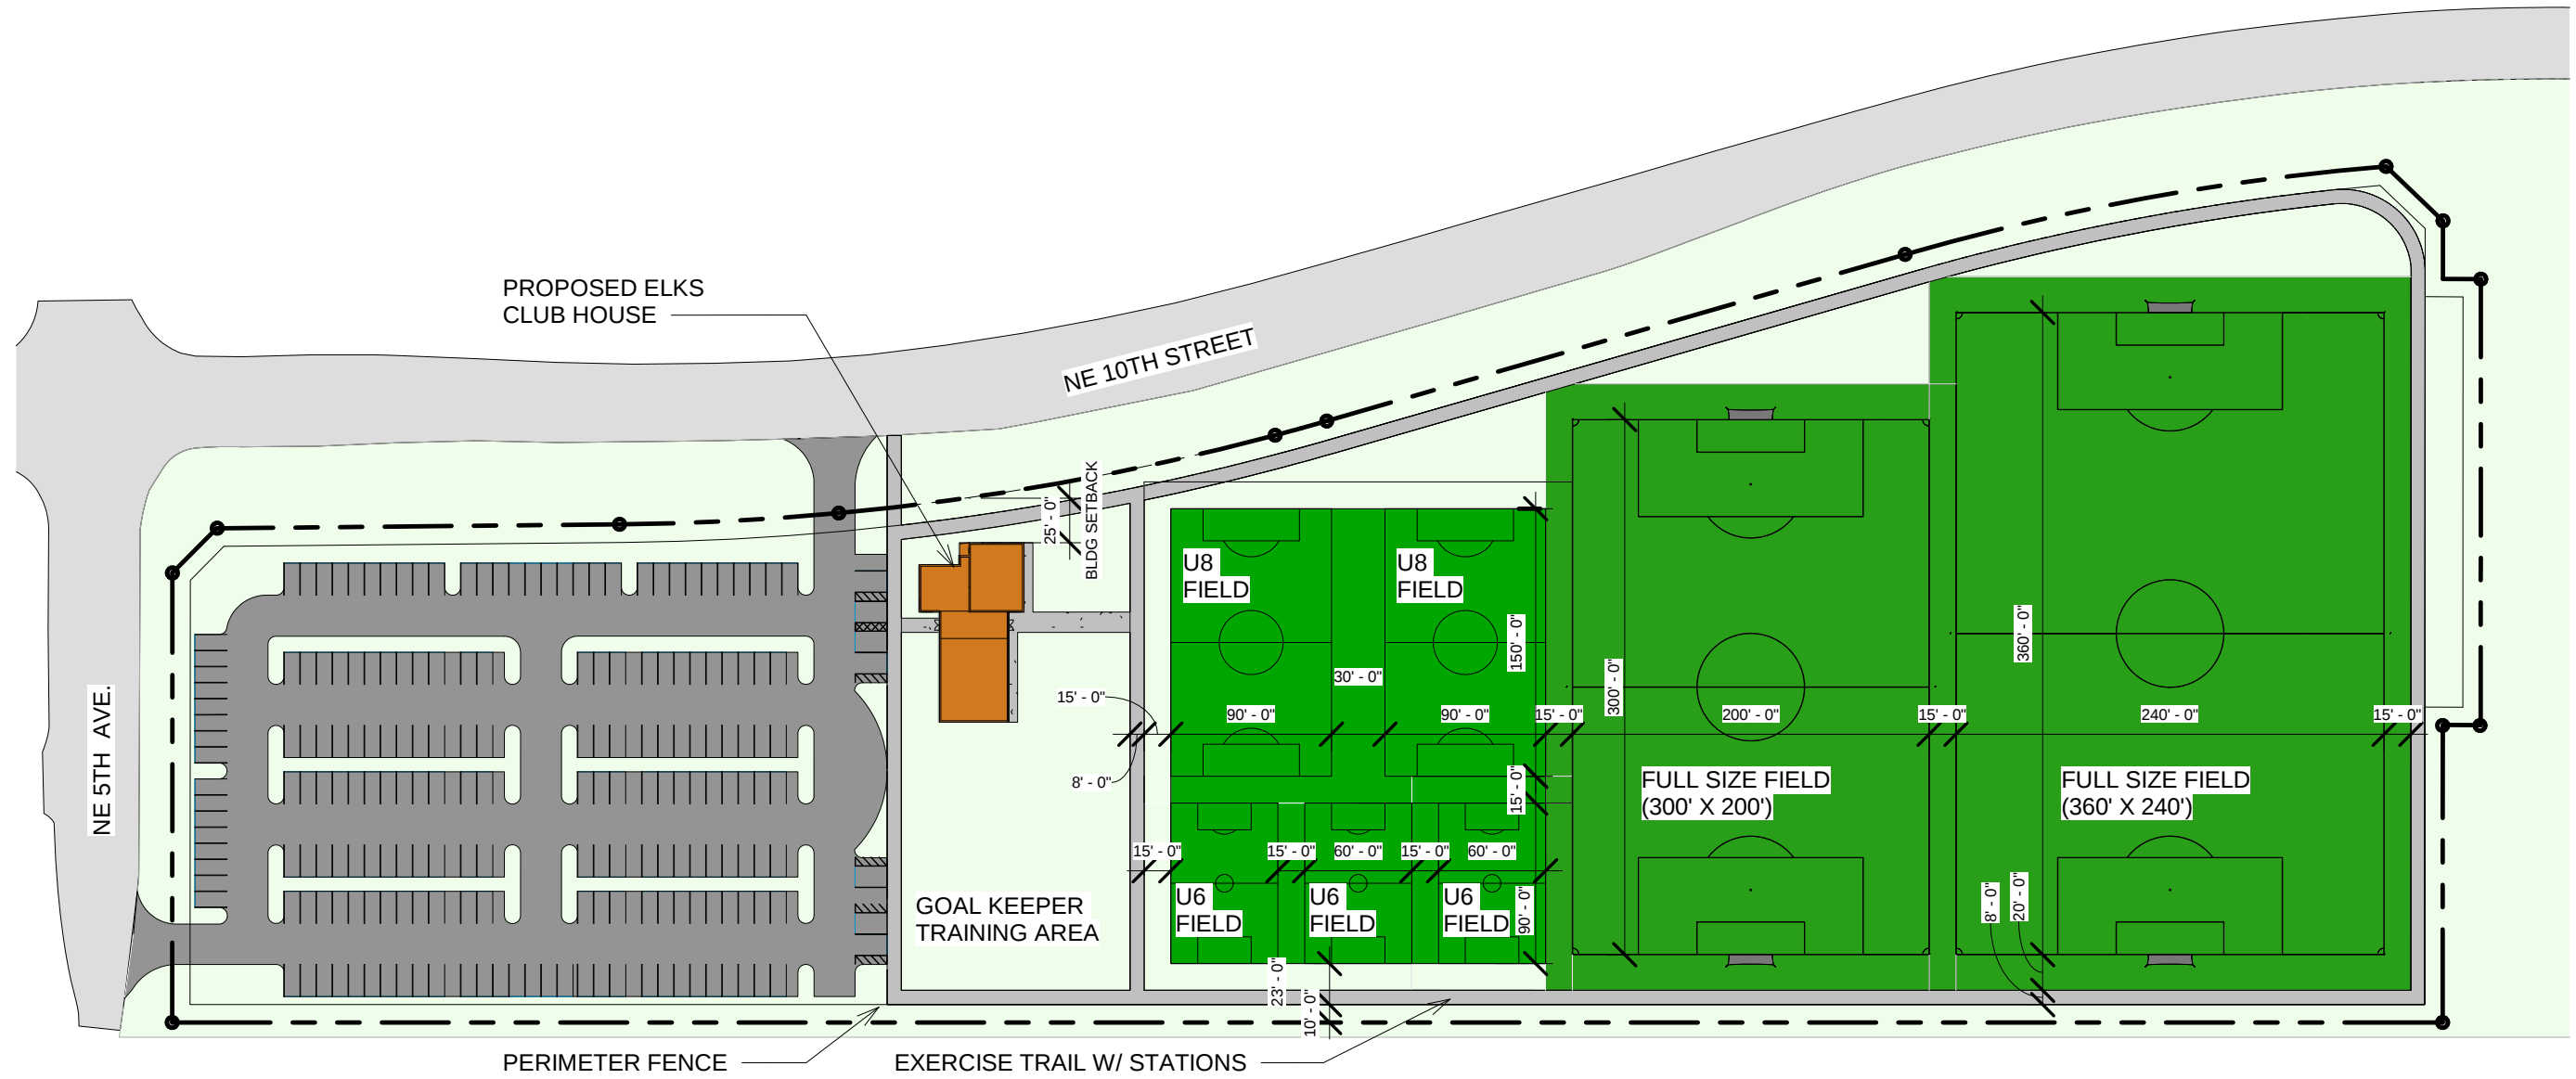

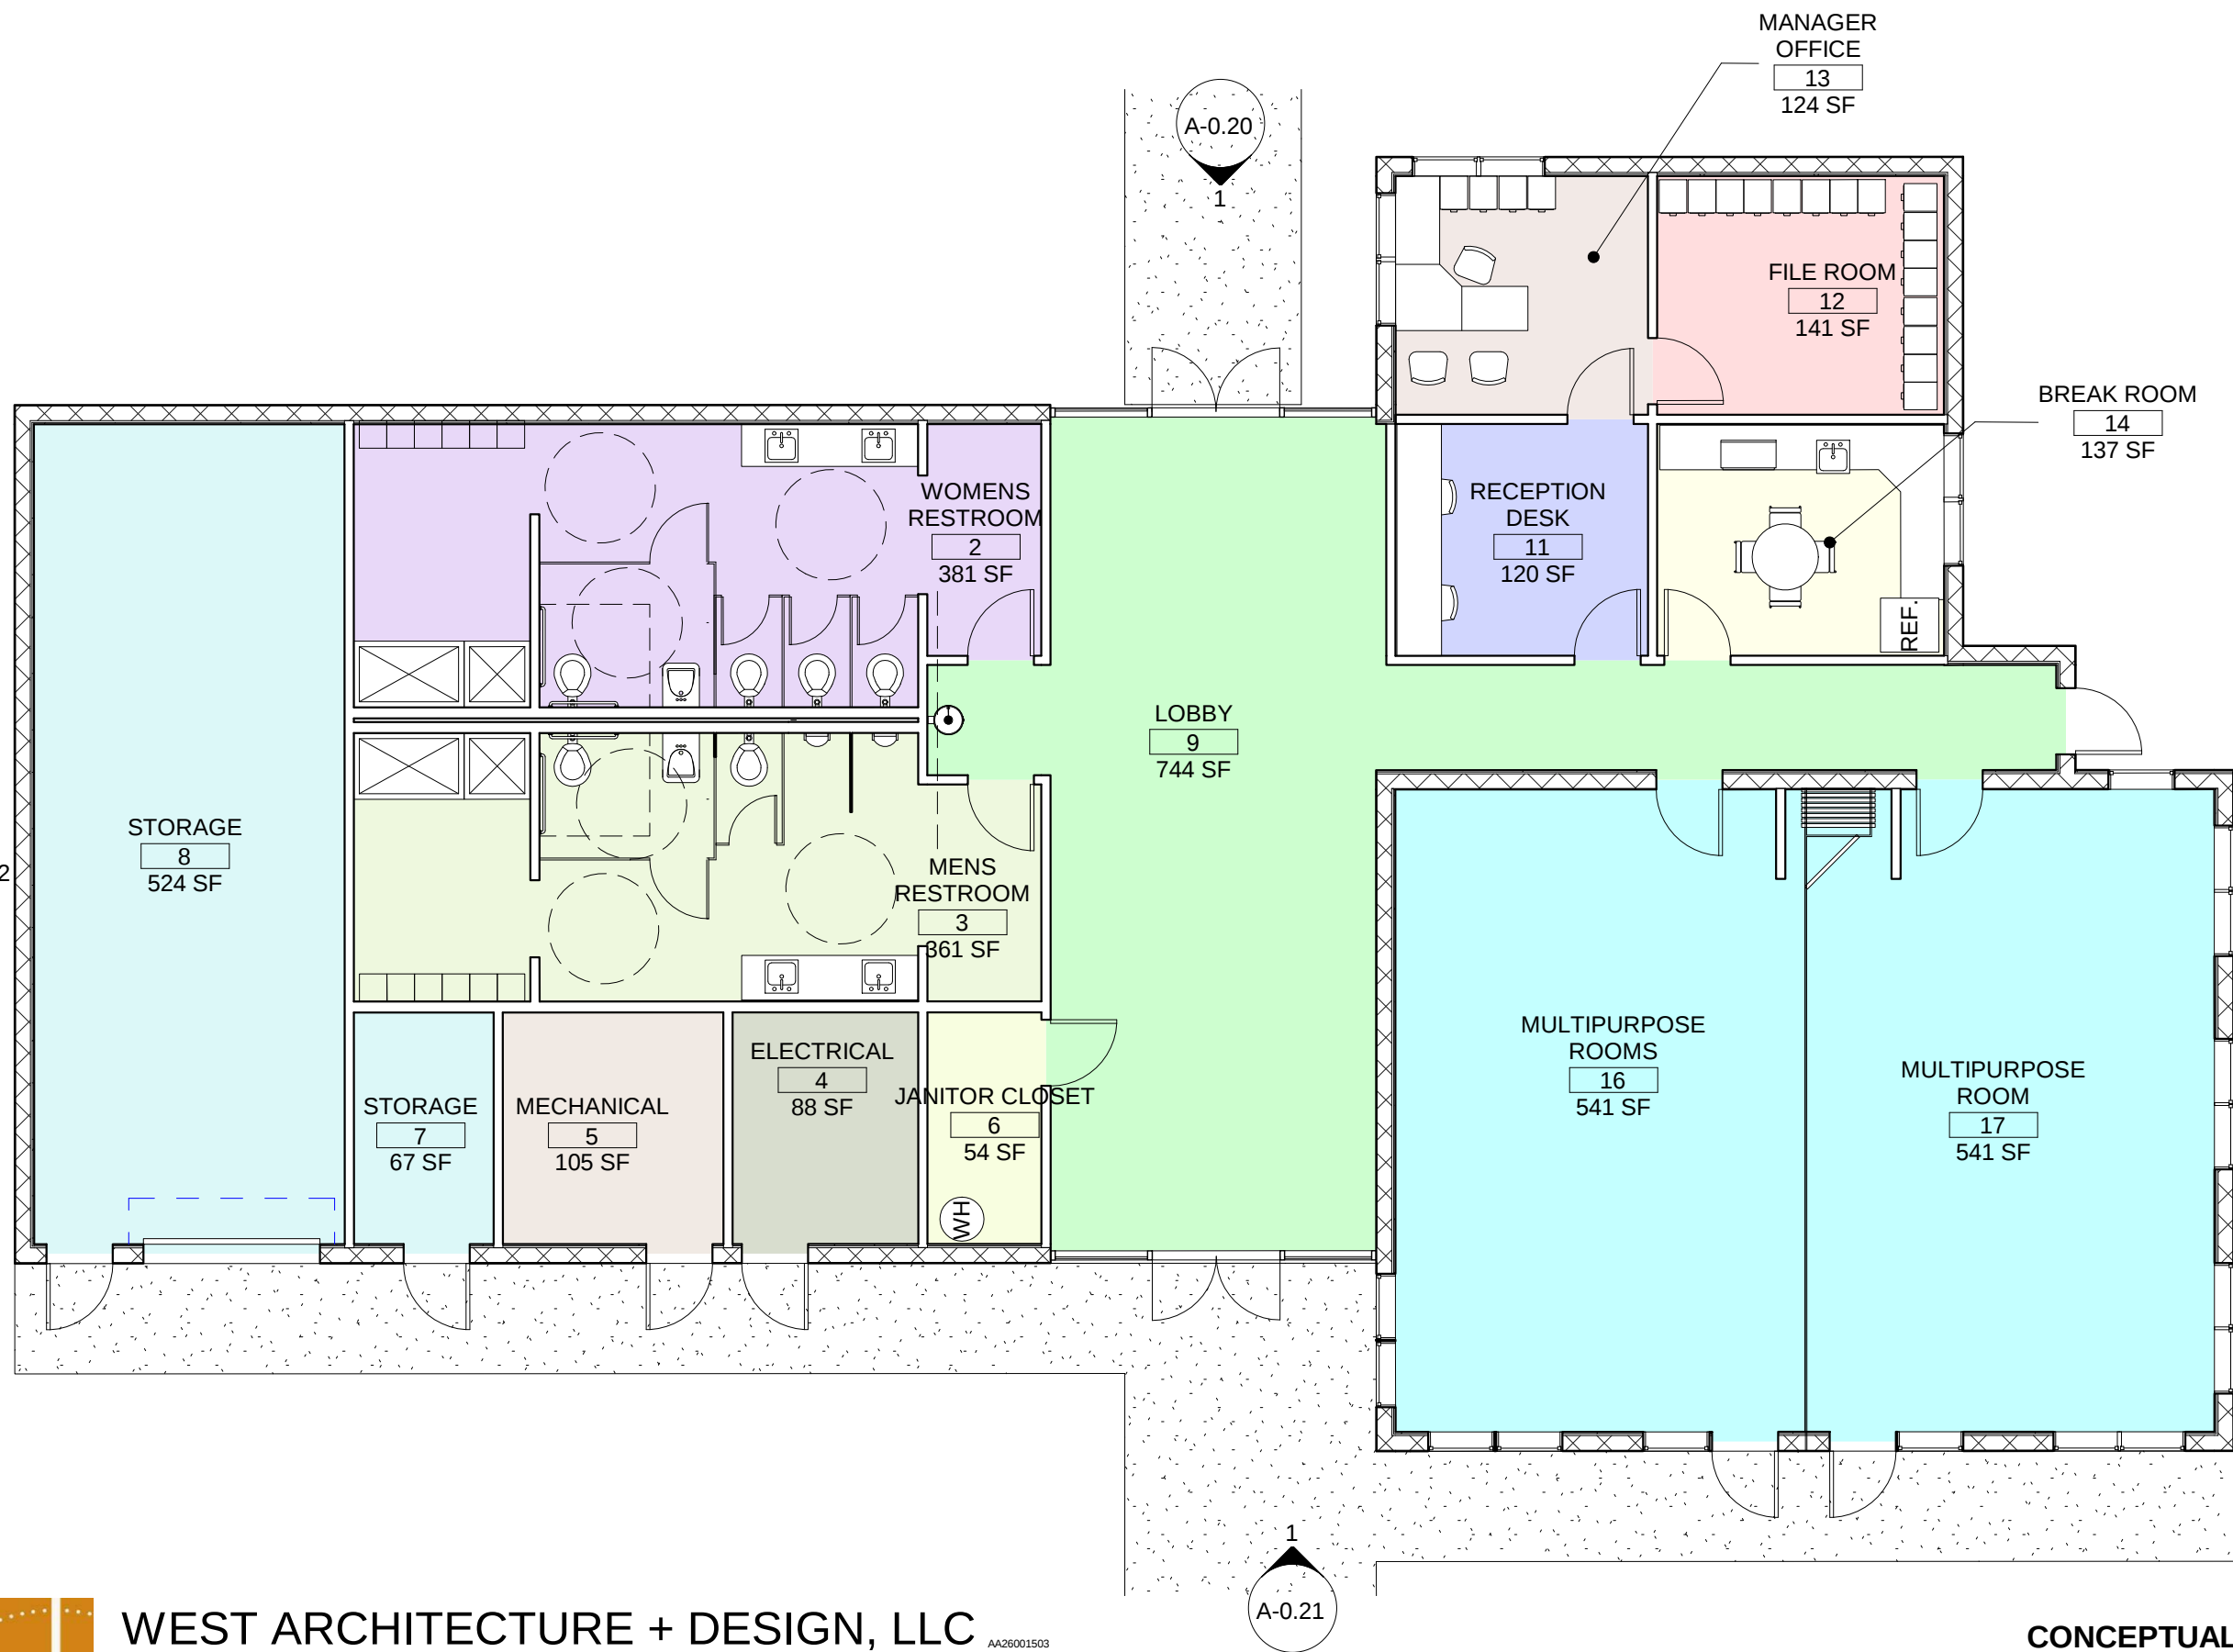

AREA CALCS	
Room Name	Area
WOMENS RESTROOM	381 SF
MENS RESTROOM	361 SF
ELECTRICAL	88 SF
MECHANICAL	105 SF
JANITOR CLOSET	54 SF
STORAGE	67 SF
STORAGE	524 SF
LOBBY	744 SF
RECEPTION DESK	120 SF
FILE ROOM	141 SF
MANAGER OFFICE	124 SF
BREAK ROOM	137 SF
MULTIPURPOSE ROOMS	541 SF
MULTIPURPOSE ROOM	541 SF
TOTAL	3927 SF
WALLS	624 SF
GROSS BUILDING	4546 SF



WEST ARCHITECTURE + DESIGN, LLC

MATTHEW F. WEST
AR 93859

820 NORTH 4TH STREET
LANTANA FL 33462
T 561-588-2027 F 561-582-9419

www.west-arch.com

ELK'S CLUB YOUTH SPORTS PARK

700 NE 10th St, POMPANO BEACH FL 33060

CONCEPTUAL FLOOR PLAN

PROJECT #	A18-034
DATE:	6/11/2018
DRAWN:	CM
MANAGED:	PG/MW

.A-1.00

Scale 1/8" = 1'-0"



6/11/2018 11:18:12 AM