


Exhibit A - Parking License Agreement Licensed Area (outlined in red)

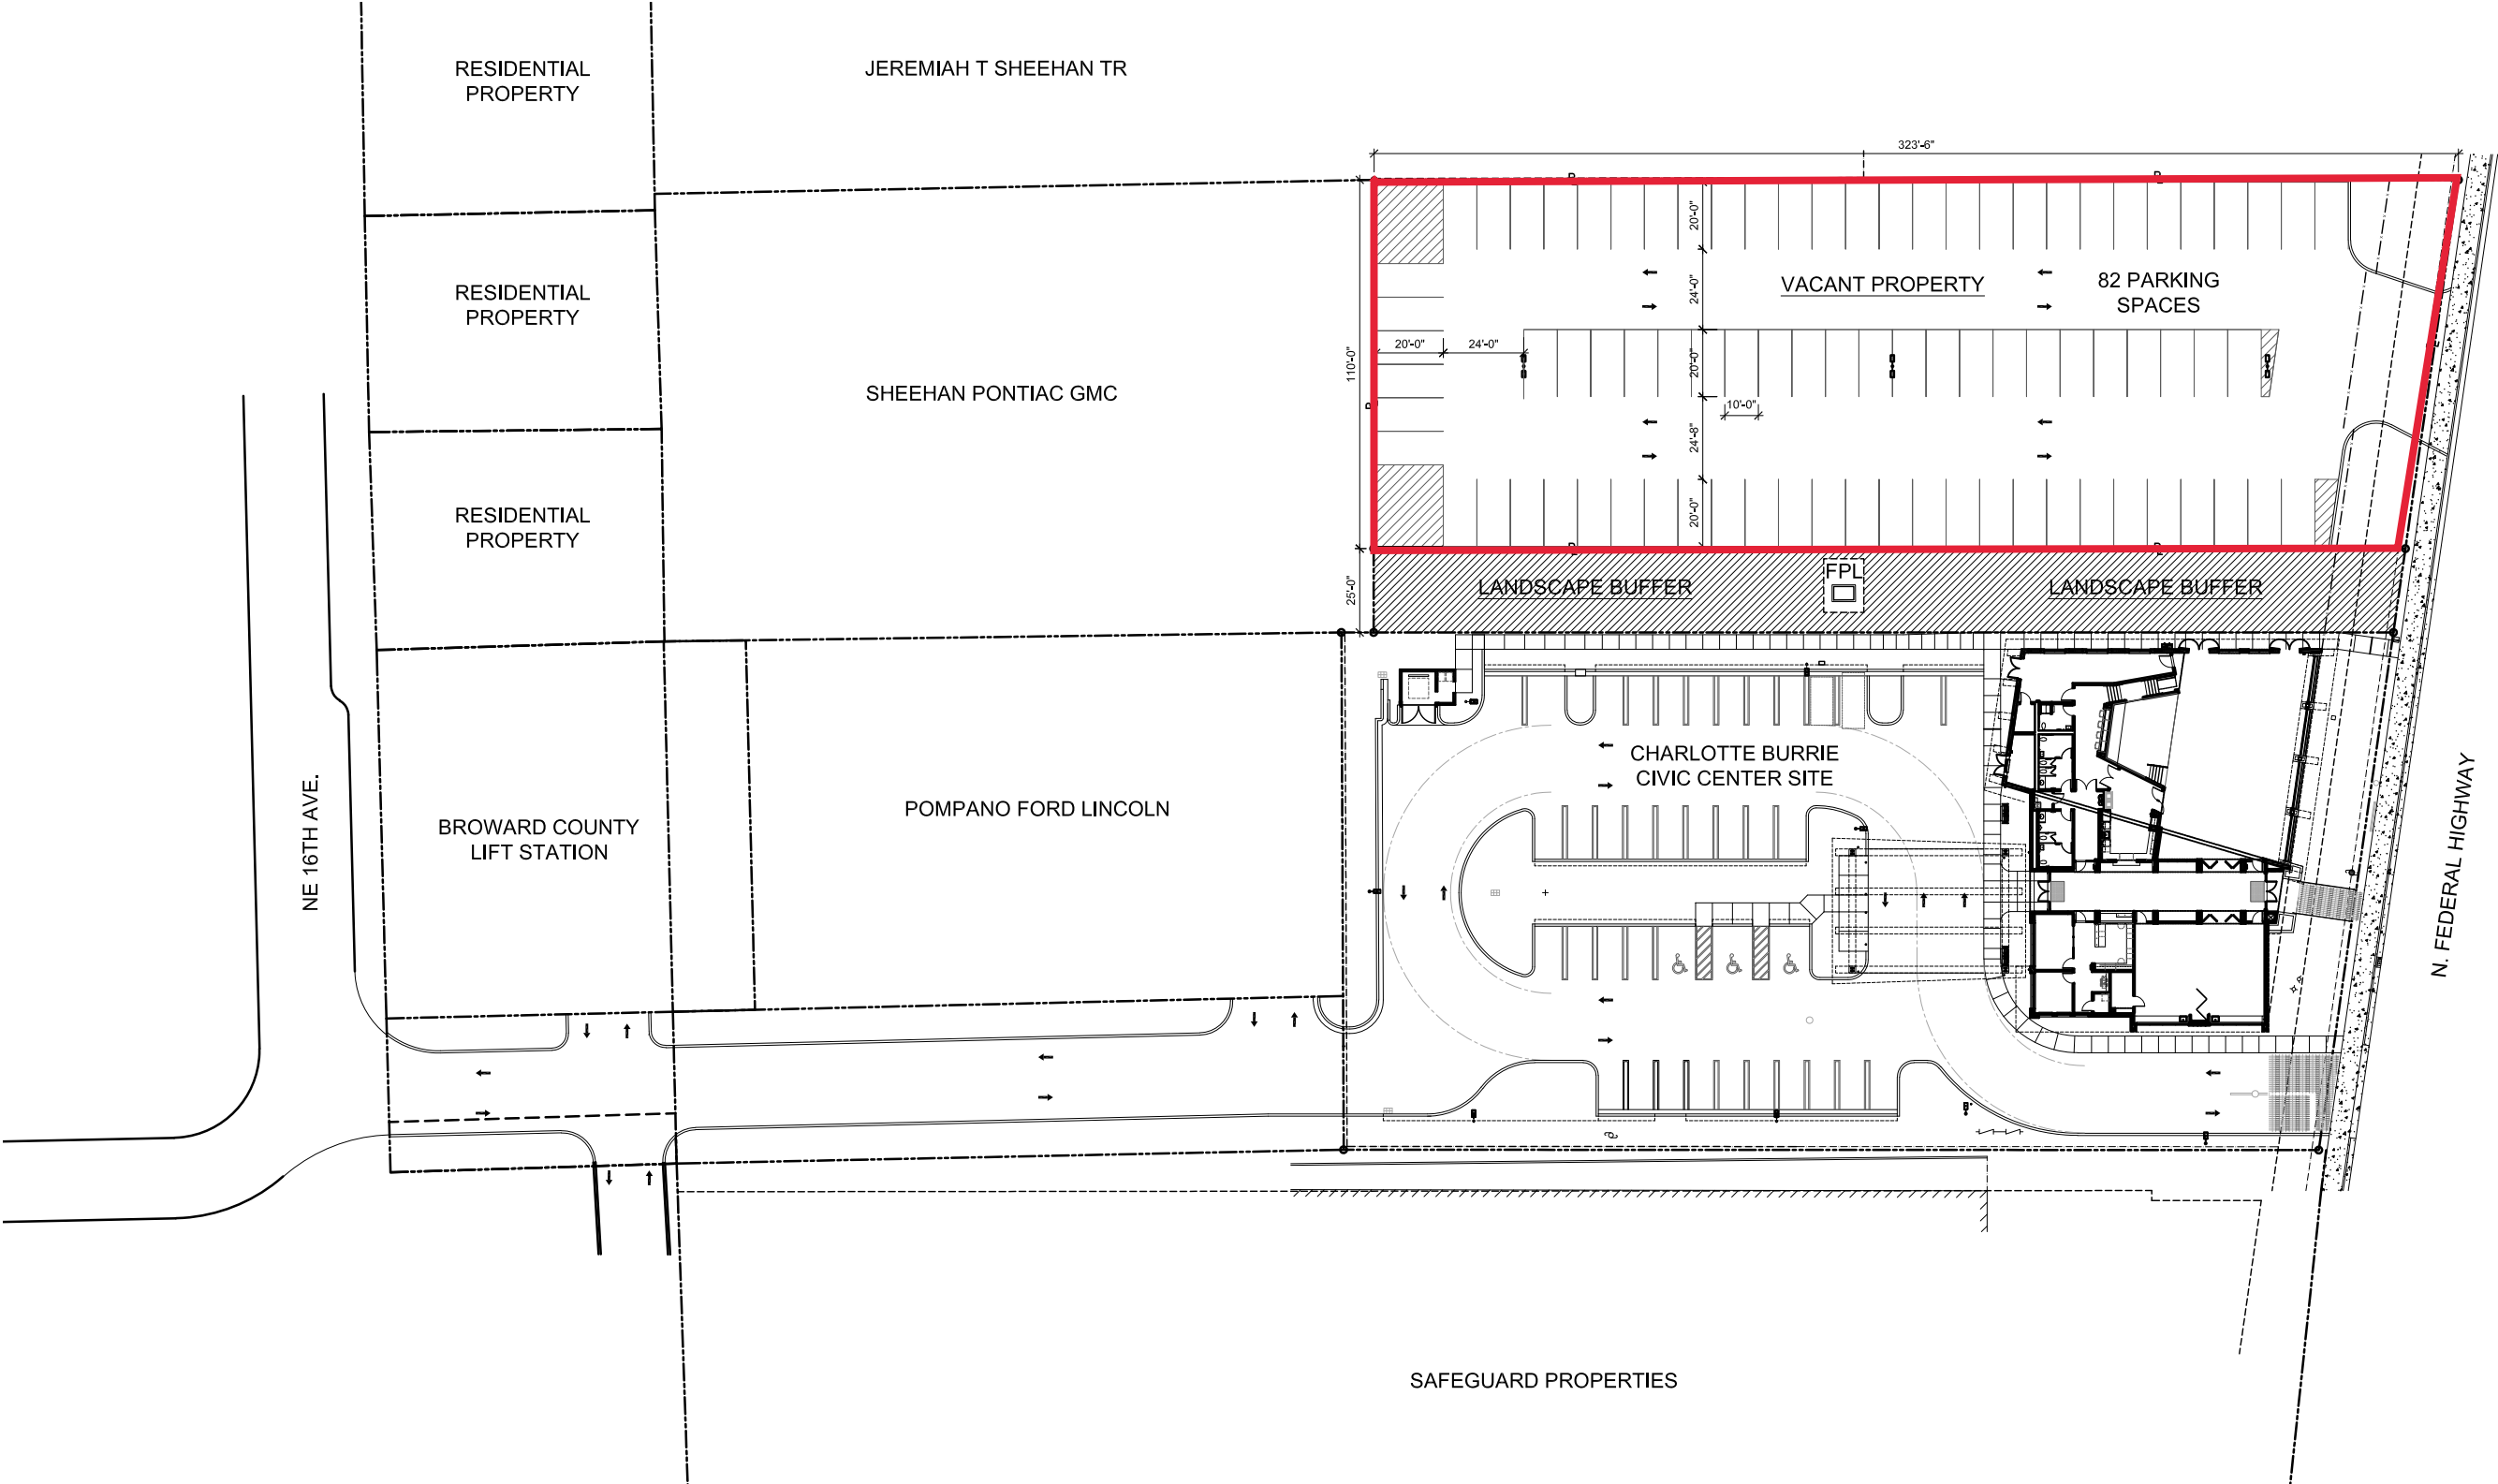

DATE	REVISION	BY

DATE	07.02.2020
SCALE	N.T.S.
DRAWN BY	HRG
CHECKED BY	
APPROVED BY	TG

ENGINEER: JOHN SPROPOULOS, P.E.
FLORIDA REGISTRATION: # 59494



SITE PLAN EXHIBIT
CITY OF POMPAÑO BEACH
1201 N.E. 5TH AVE.
POMPAÑO BEACH, FL. 33060