



3- PLEX

TOTAL FOOT PRINT	3,204 S.F.
TOTAL UNDER ROOF	5,529 S.F.
BUILDING HEIGHT	29'-10"

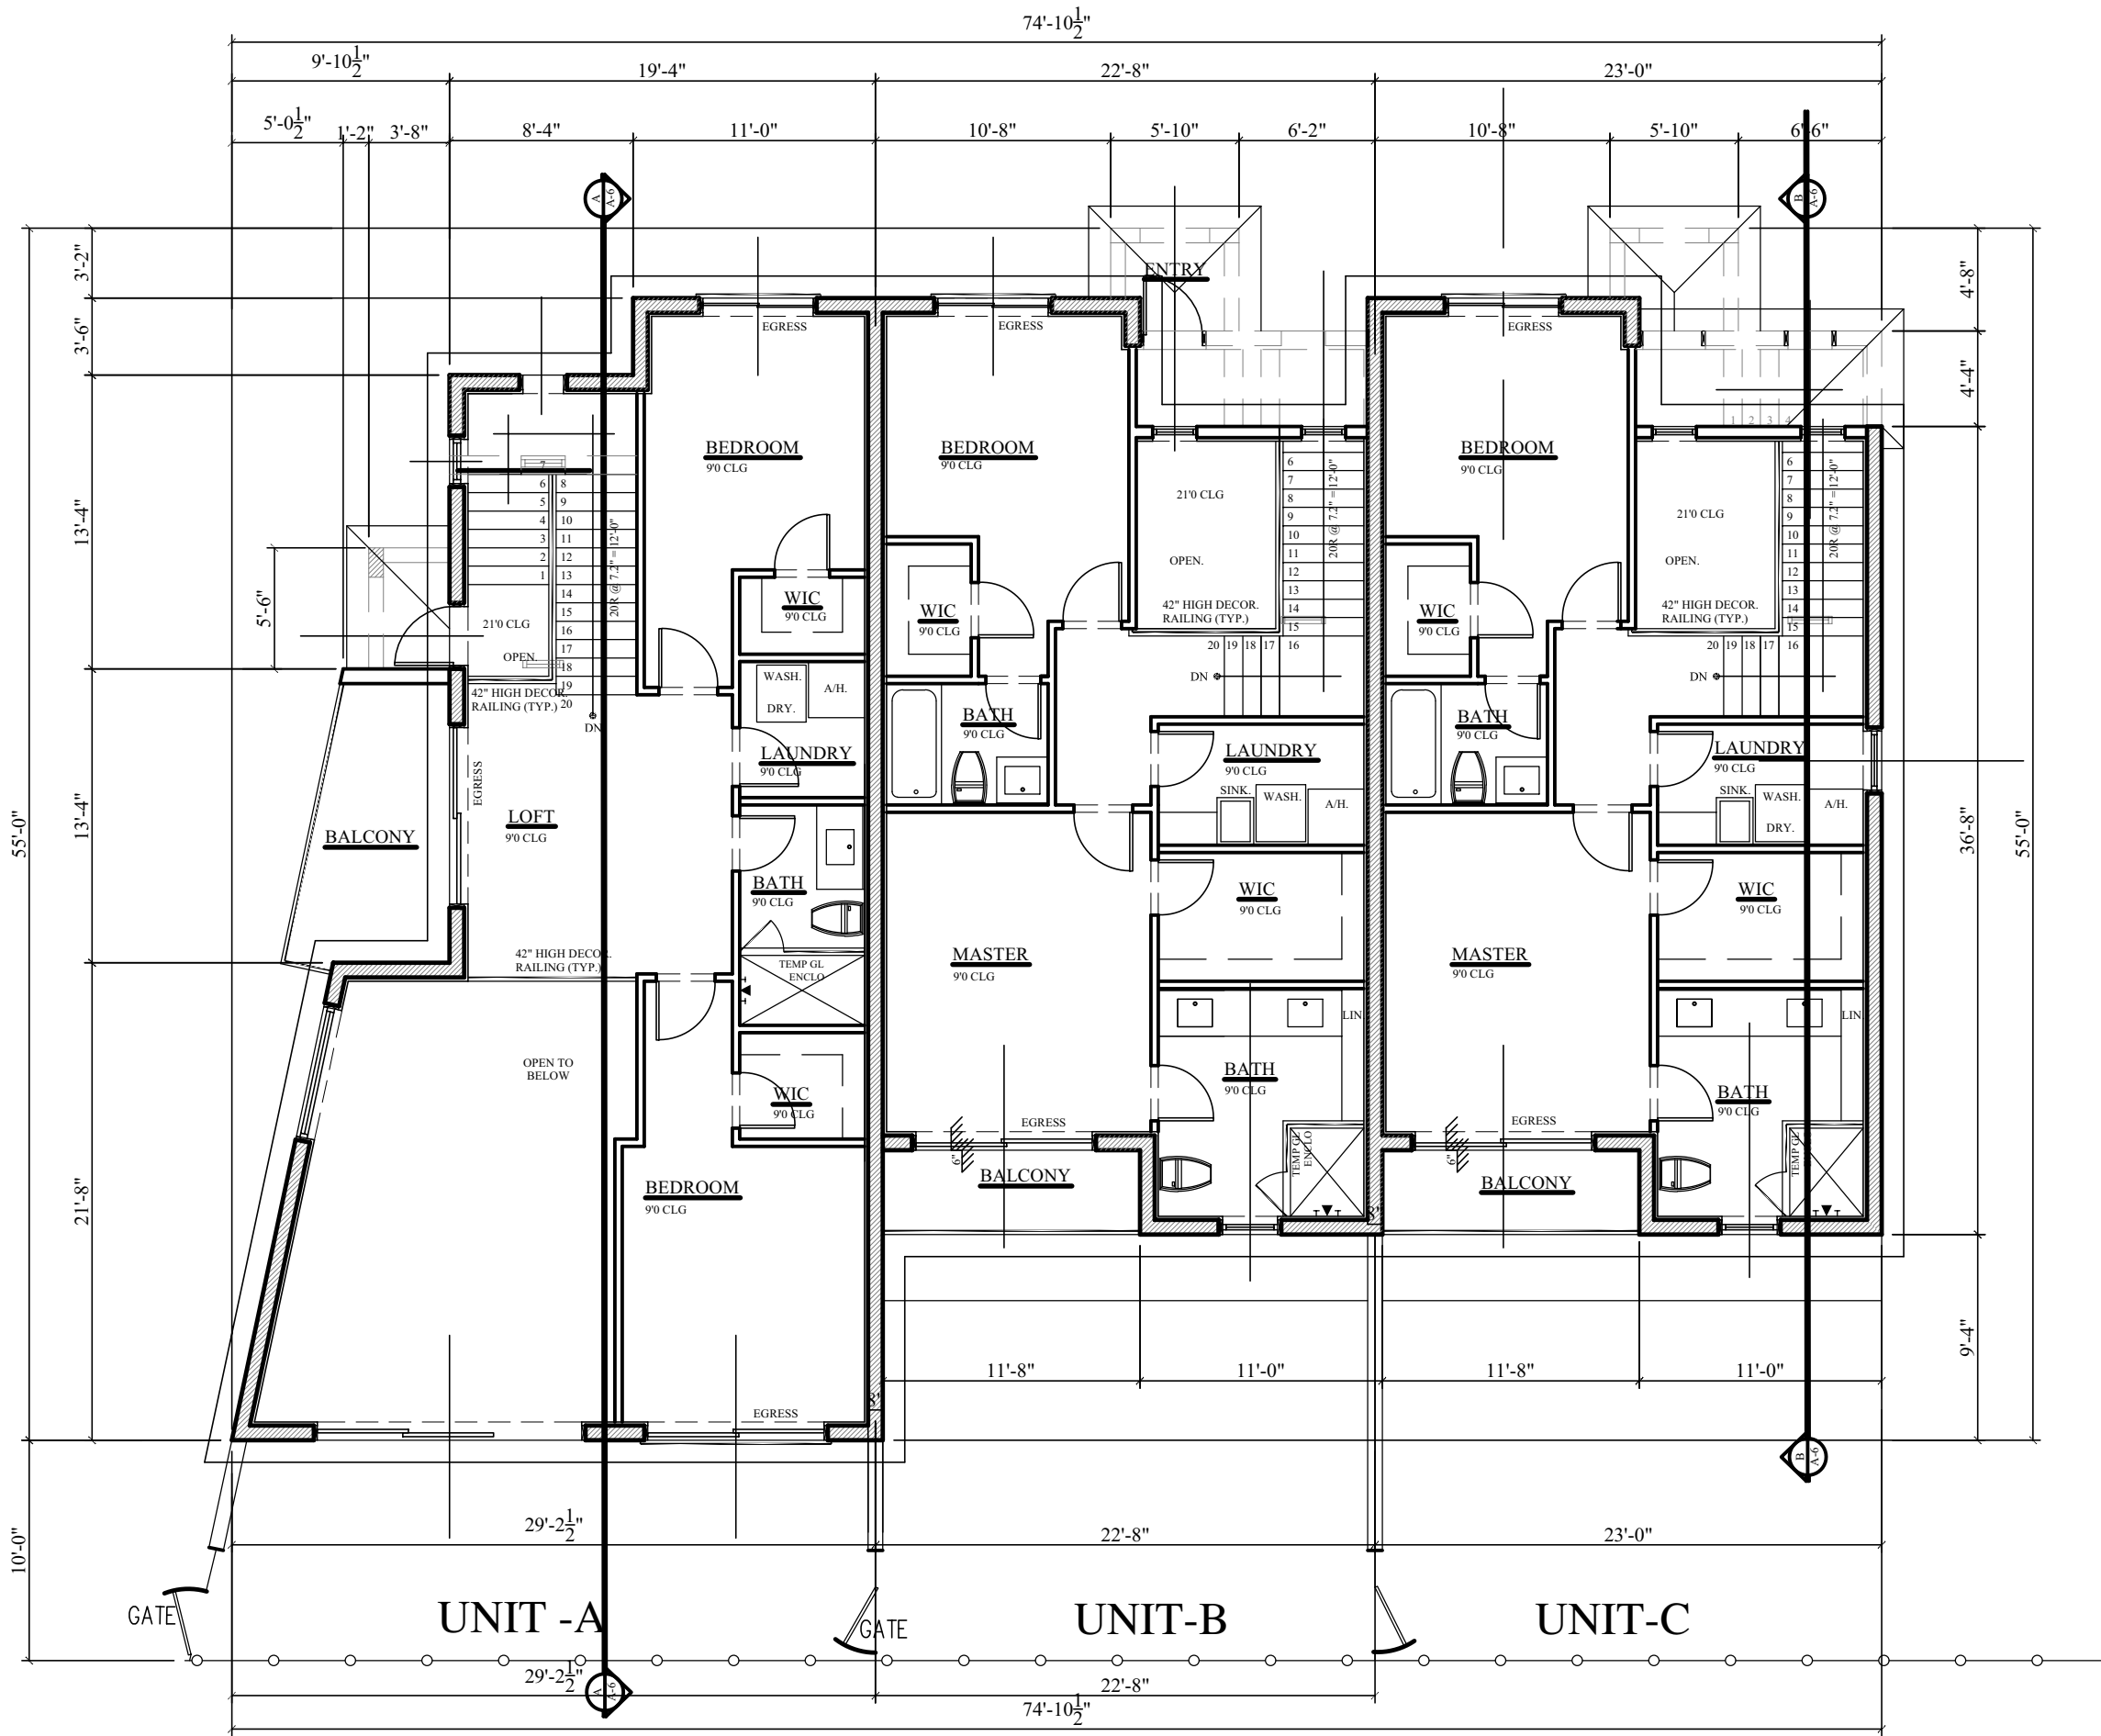


SECOND FLOOR PLAN

SCALE: 1/8" = 1'-0"

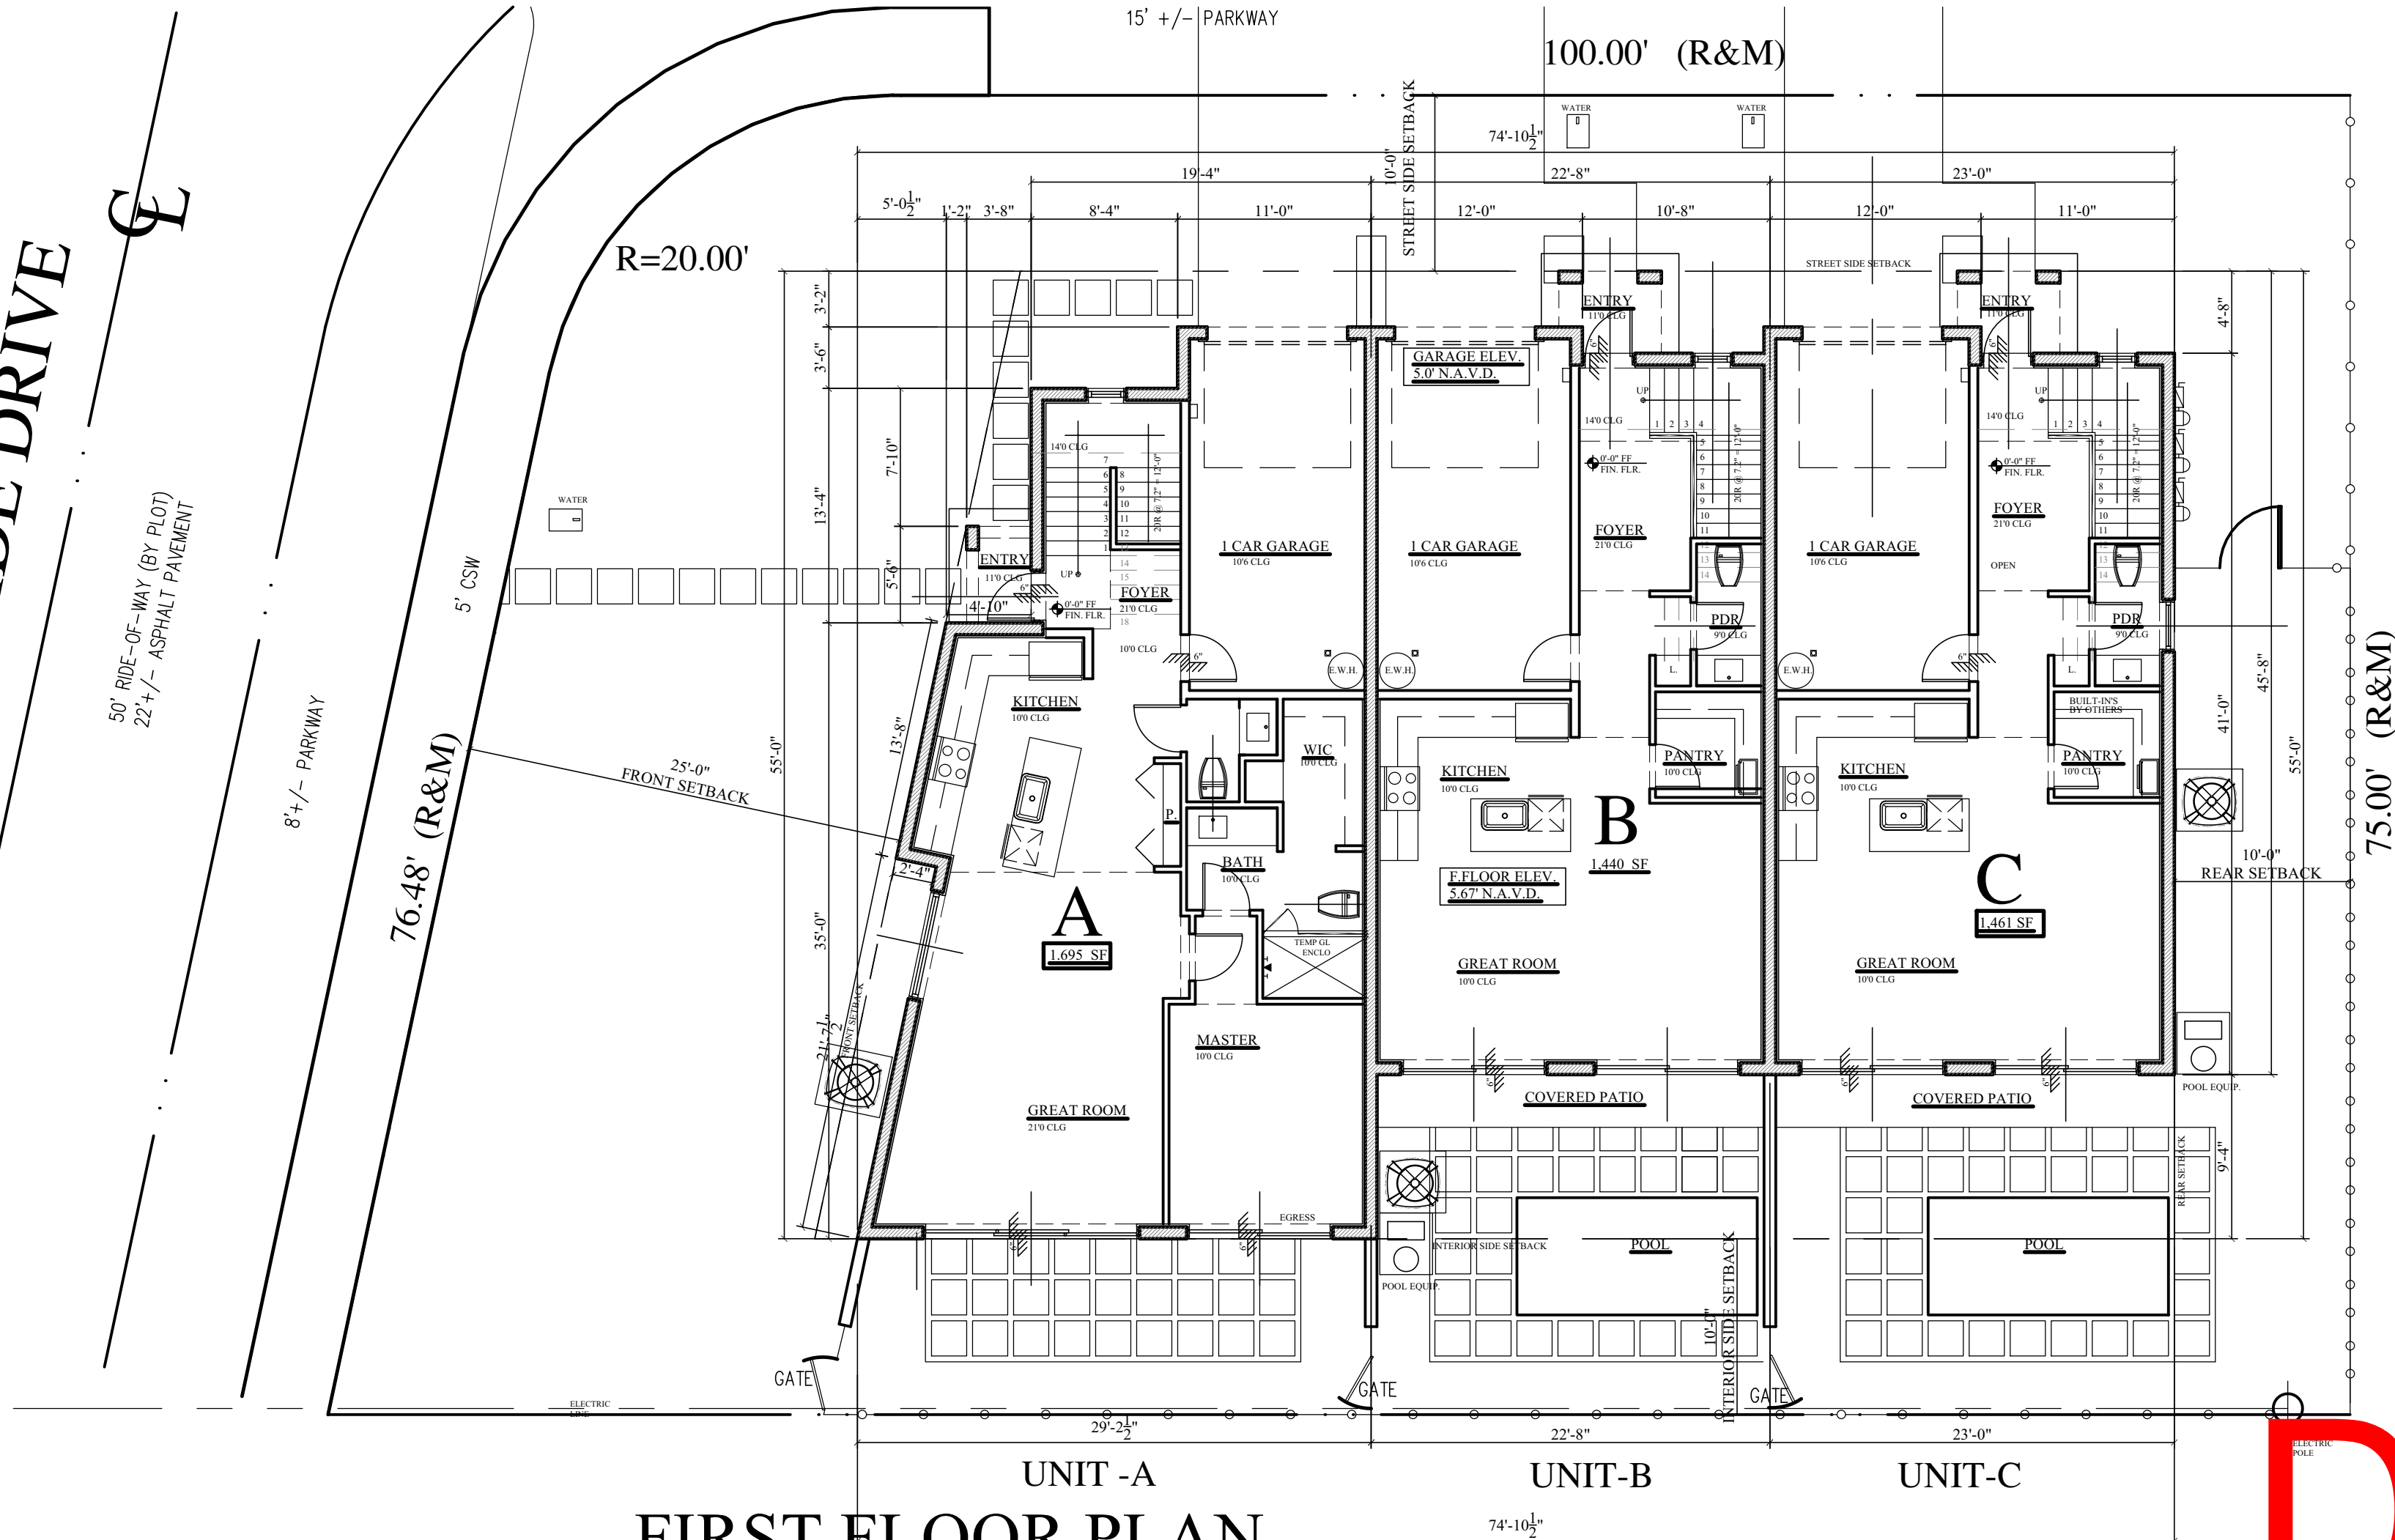

FIRST FLOOR PLAN

SCALE: 1/8" = 1'-0"

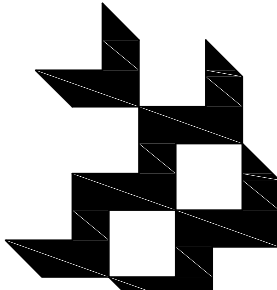

Barretta & Associates  
Architecture  
Planning  
Design

658 Normandy Ln. Bldg. N  
Delray Beach, FL 33484

561-740-0041

Archila  
Design

GROUP  
ARCHITECTURE  
SERVICE

923 San Rafael Rd SW  
Palm Bay, FL 32908  
PHONE (321) 912-6470

.....

3 UNIT TOWNHOUSE BLDG

N. RIVERSIDE  
3 UNIT TOWNHOUSE BLDG  
554 N. RIVERSIDE DR.  
POMPANO BEACH, FL. 33062

Revisions:

All ideas design arrangements and plans indicated or represented by this drawing are owned by, and the property of this office and were created, revised and developed for the use on and in connection with the specified project. None of such ideas design arrangements or plans shall be used by or disclosed to any person, firm or corporation for any purpose whatsoever without the written permission of BARRETTA & ASSOCIATES. Written dimensions on these drawings shall have precedence over scale dimensions. Contractors shall verify and be responsible for all dimensions and conditions on the job and this office must be notified of any variation from the dimensions and conditions shown by these drawings. ©Barretta & Associates 2021

Seal

Digitally  
signed by  
James  
Barretta  
Date:  
2021.05.05  
16:25:22  
-04'00'  
JAMES T. BARRETTA

1st FLOOR PLAN  
/ 2nd FLOOR

Project No:  
21-054

Scale: AS SHOWN

Drawn by: J.B.  
Designed by: J.B.  
Reviewed by: OSCAR  
Checked by: J.B.  
Date: 5/03/2021

Sheet No:

A-1.1

©BARRETTA & ASSOCIATES, INC. 2021

PZ21-12000019  
7/07/2021