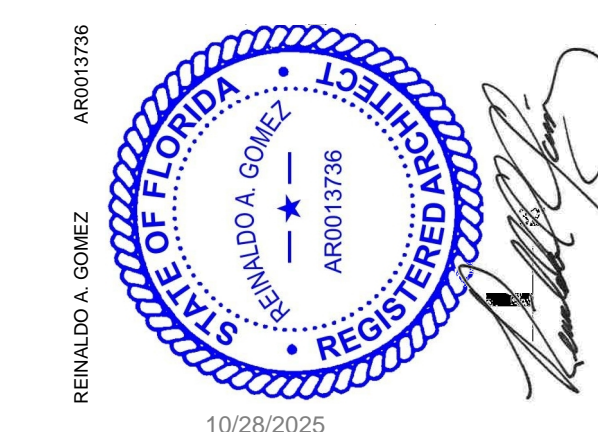


**WARE MALCOMB**

8750 NW 36th St.  
Doral, FL 33178  
P 305 777 9177


# COSTCO POMPAÑO

SEC POWERLINE RD. & RACETRACK  
POMPANO BEACH, FL 33069

[illegible]

FLOOR PLAN - WH,  
OPEN CANOPY

A101

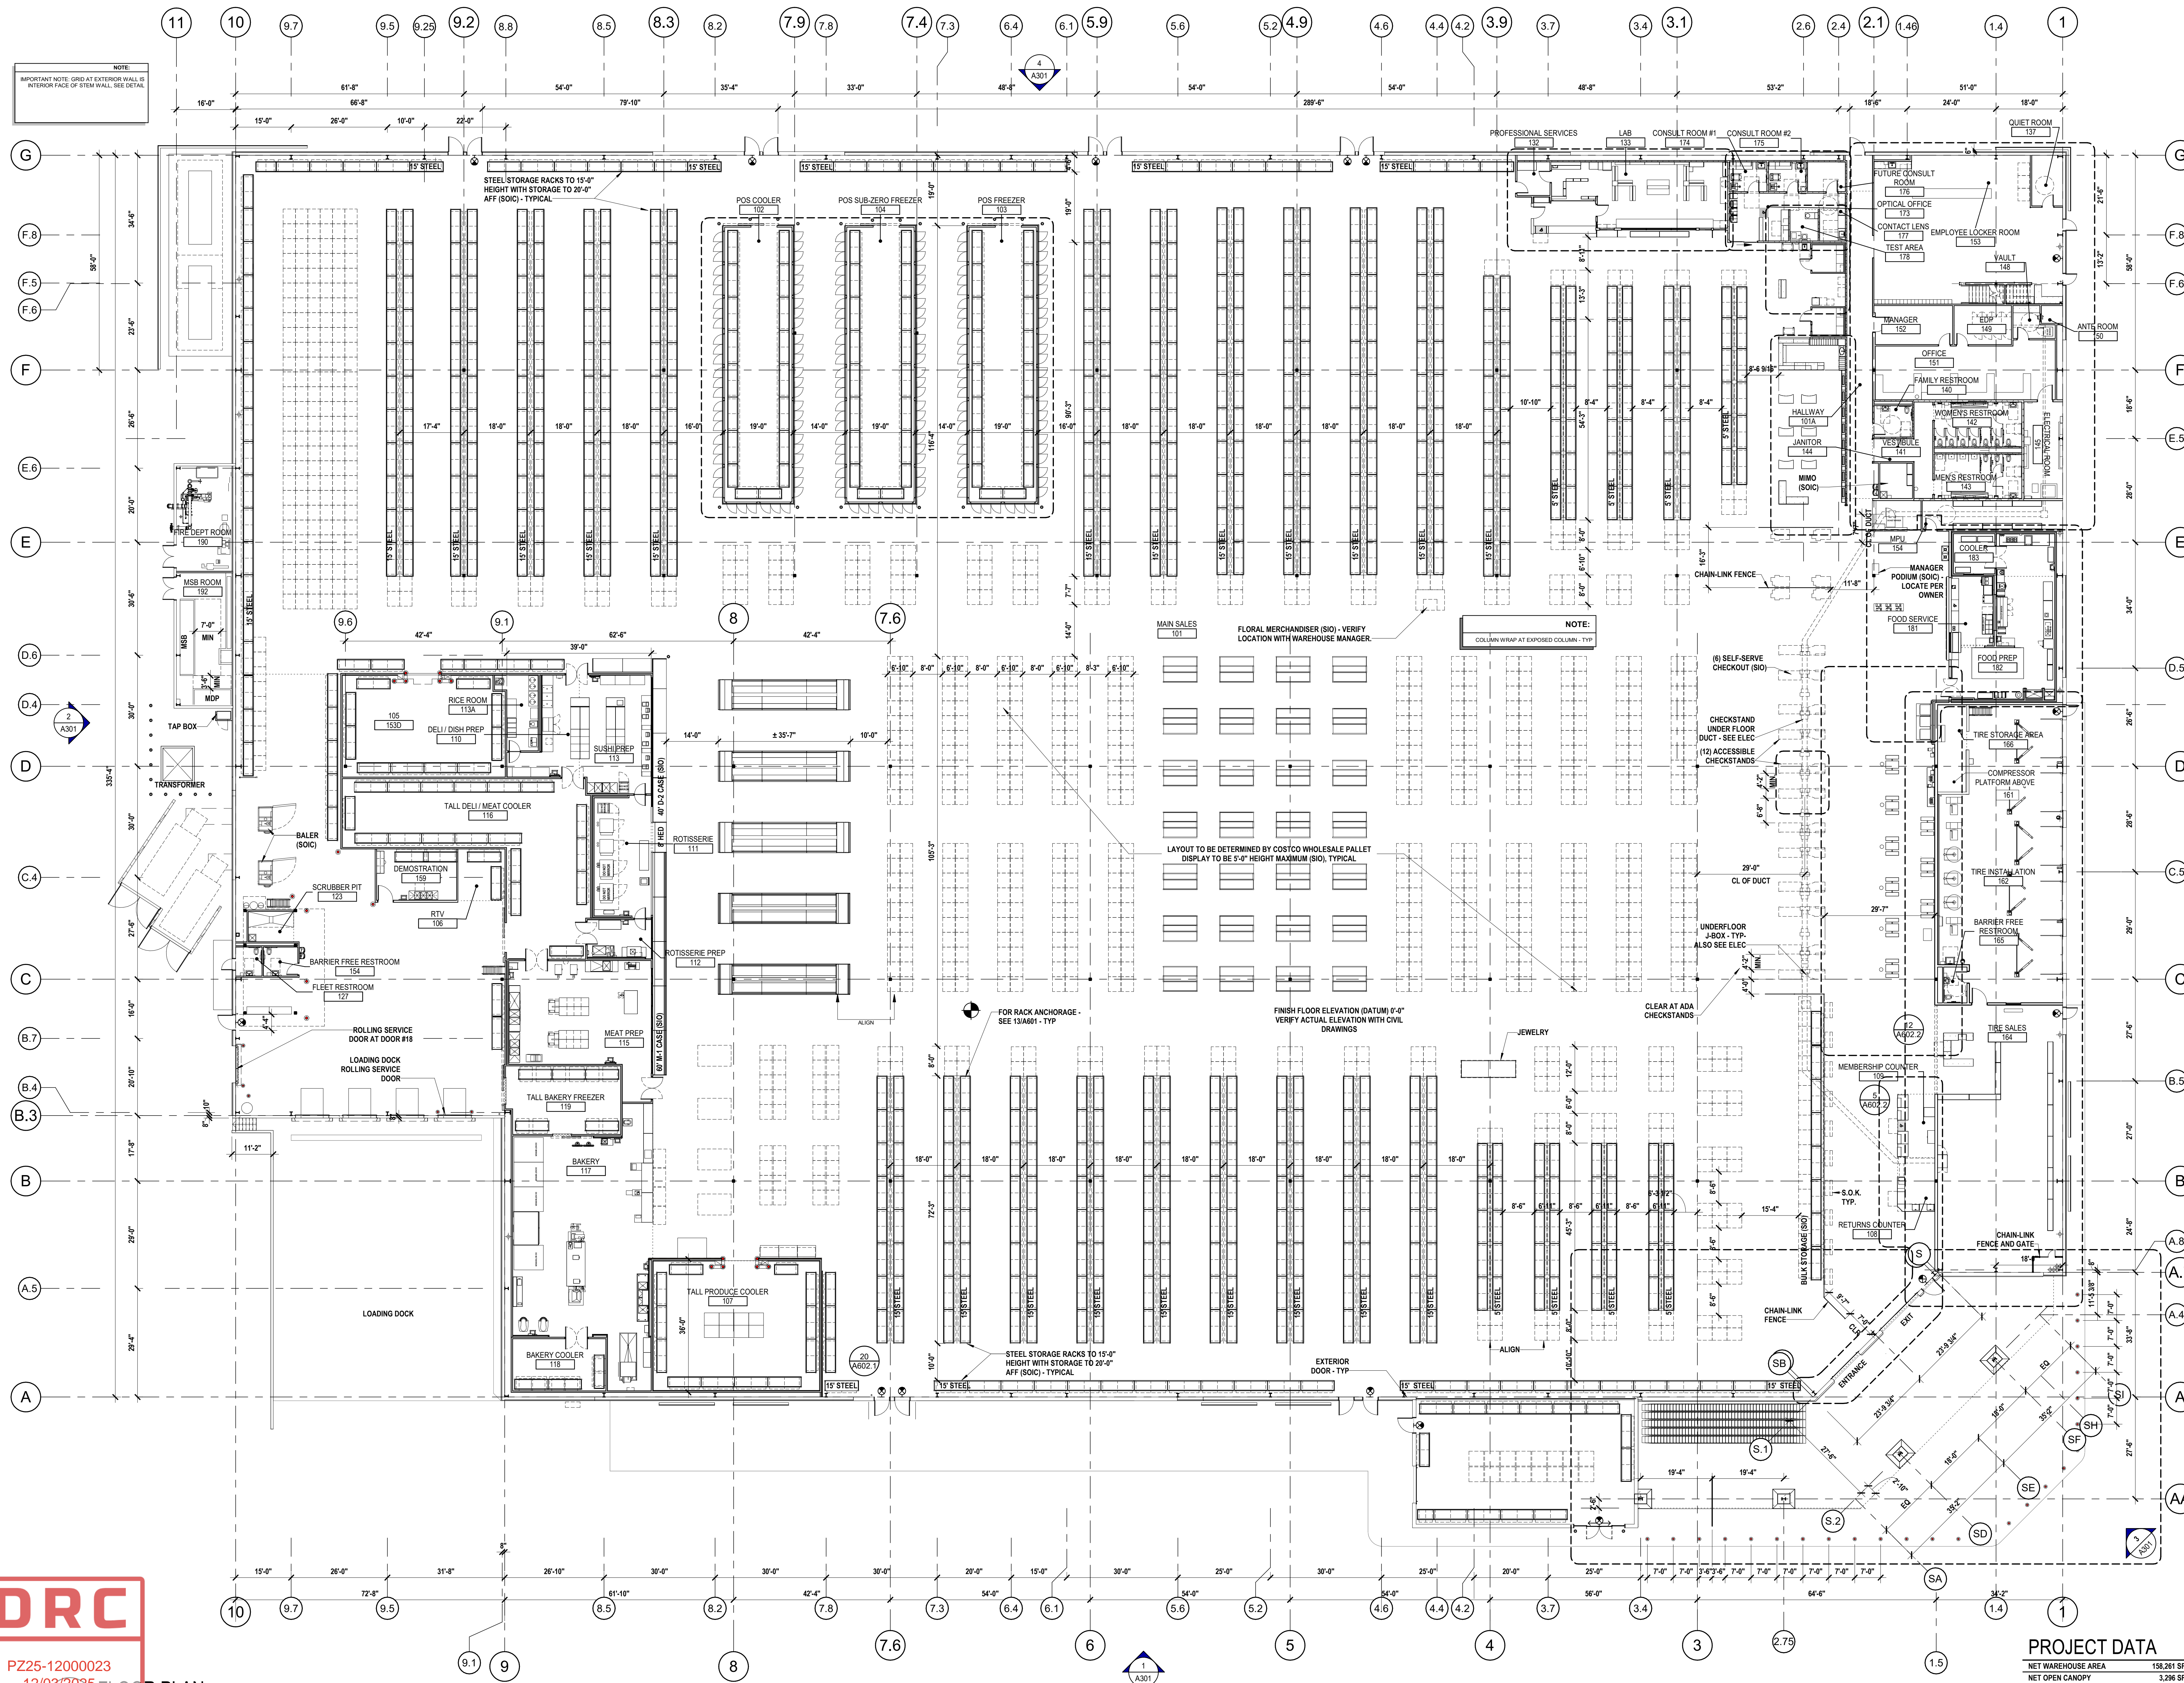

## PROJECT DATA

NET WAREHOUSE AREA	158,261 SF
NET OPEN CANOPY	3,296 SF
ENVELOPE / EXTERIOR WALL	1,679 SF
NET MSB	578 SF
NET FIRE DEPARTMENT ROOM	458 SF
TOTAL BUILDING - GROSS	164,272 SF

DRC

P725-12000023

12/03/2025

SCALE: 1/16" = 1'-0"

0/28/2025 11:27:39 AM