



DRC

PZ24-12000024
05/07/2025

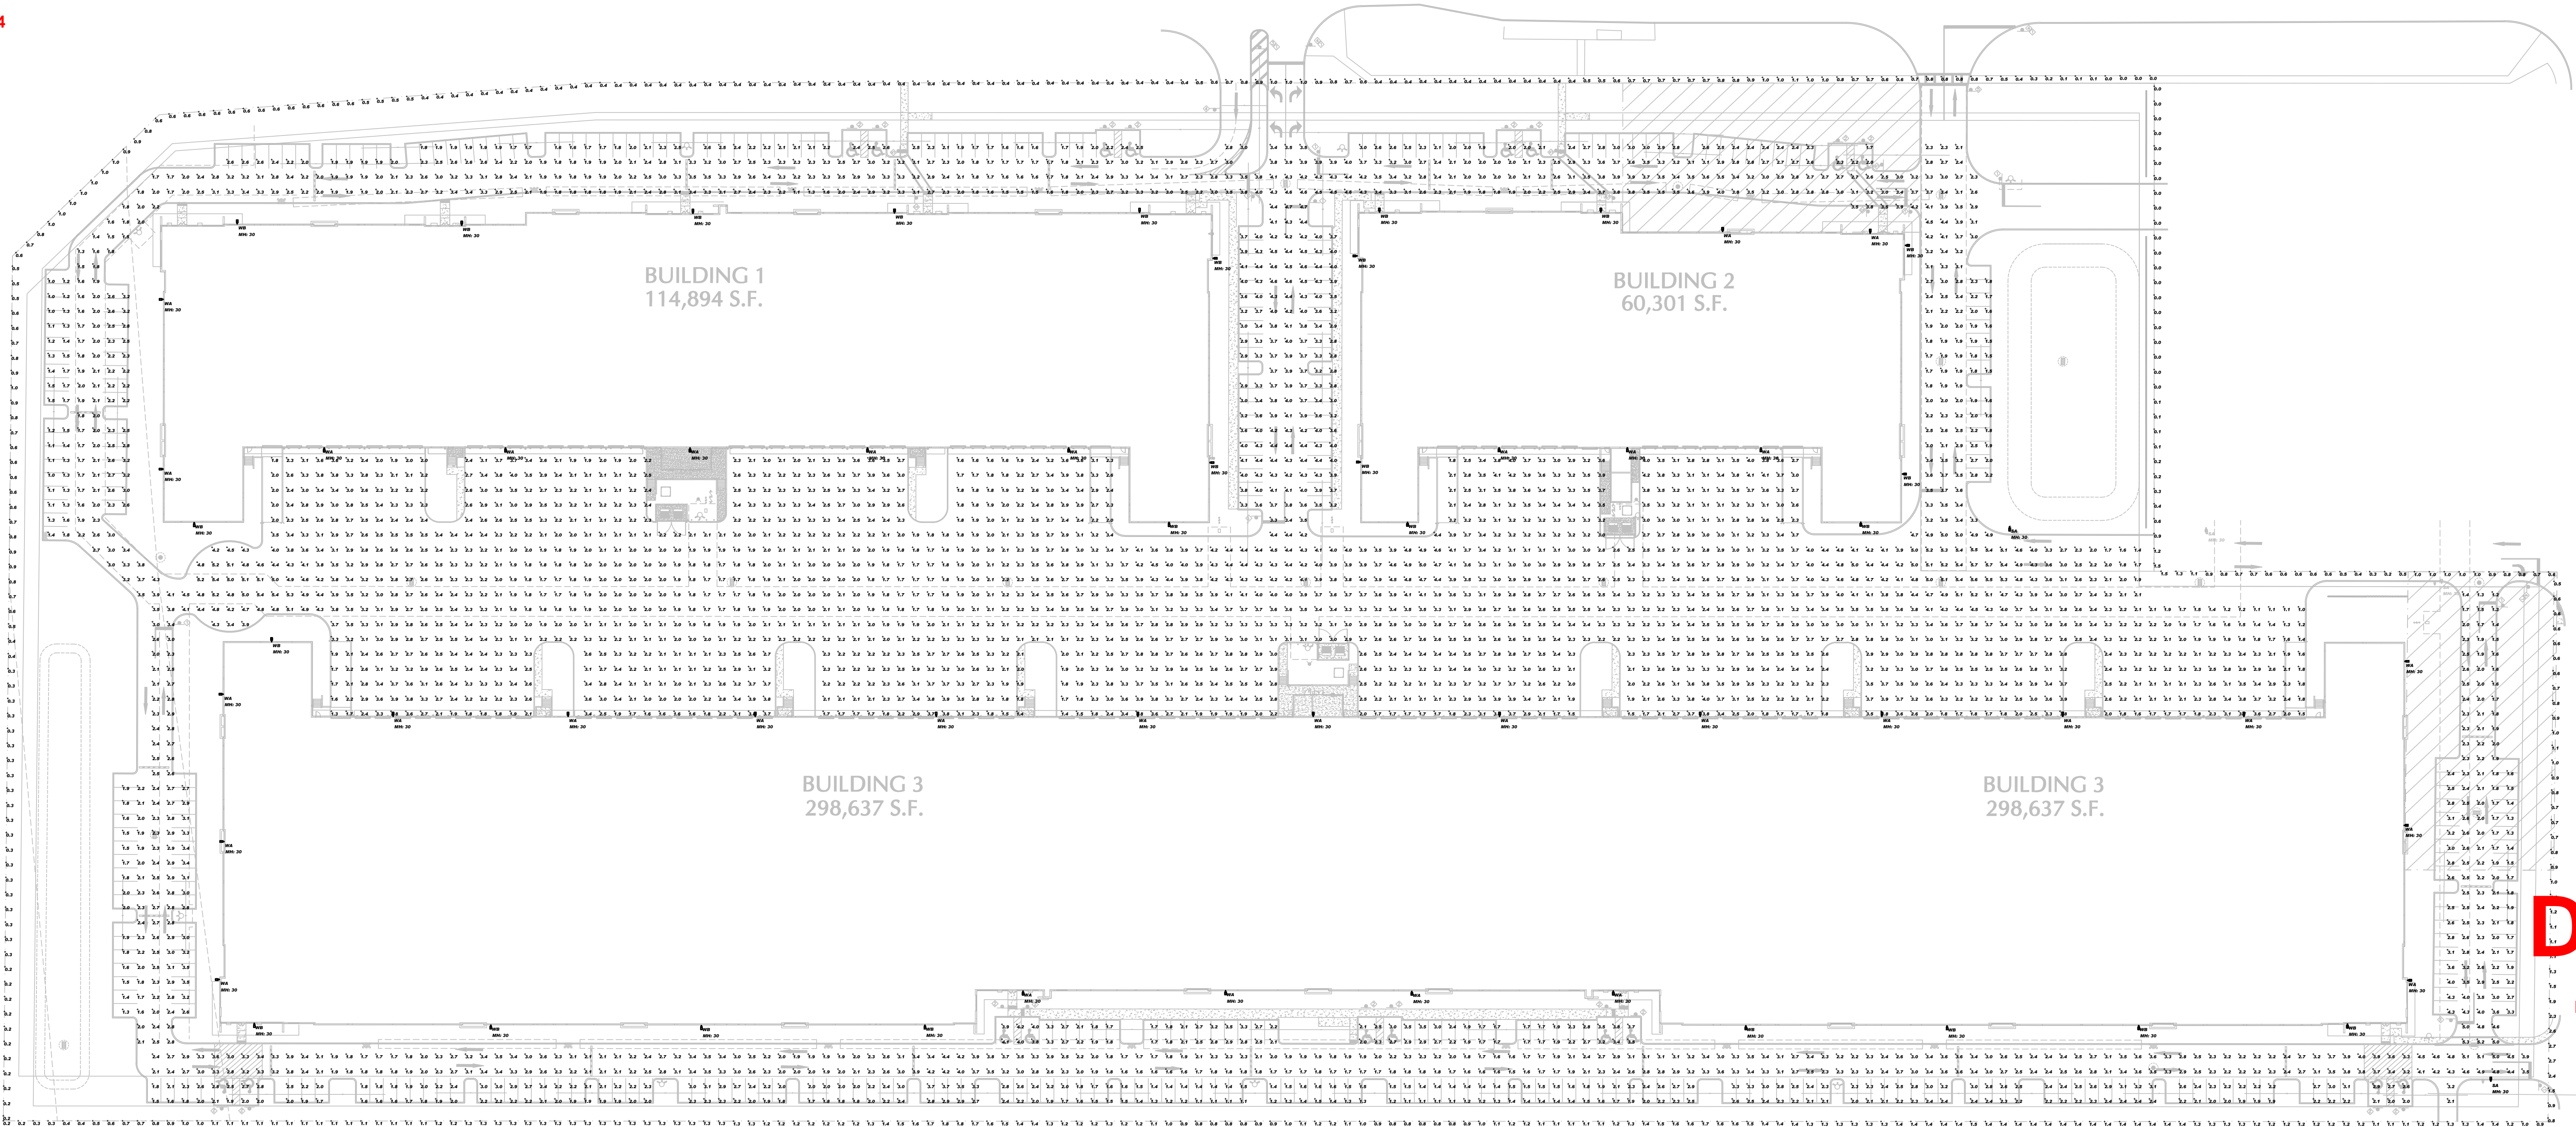

Luminaire Schedule FESTIVAL FLEA MARKET - SITE REV 2 POMPANO BEACH, FL 03/31/2025										
Symbol	Qty	Label	Arrangement	MANUFACTURER	CATALOG NUMBER	MOUNTING	LLF	Lum Lumens	Lum Watts	Arrangement Watts
	2	SA	Single	Lithonia Lighting	DSX1 LED P9 40K 70CRI T3M	POLE MOUNTED: 30' A.F.G.	0.900	34003	277.07	277.07
	33	WA	Single	Lithonia Lighting	DSX1 LED P9 40K 70CRI TFTM	WALL MOUNTED: 30' A.F.G.	0.900	34749	277.07	277.07
	26	WB	Single	Lithonia Lighting	DSX1 LED P9 40K 70CRI T3M	WALL MOUNTED: 30' A.F.G.	0.900	34003	277.07	277.07

Calculation Summary: FESTIVAL FLEA MARKET - SITE REV 2 POMPANO BEACH, FL 03/31/2025										
Label	Cate Type	Units	Spacing L-R (FT)	Spacing T-B (FT)	Height (FT)	Arg	Max	Min	Avg/Min	Max/Min
PARKING LOT & DRIVE LANES	Illuminance	Fc	10	10	0	2.68	5.7	1.0	2.68	5.70
PROPERTY LINE SPILL	Illuminance	Fc	10	N.A.	N.A.	0.80	2.7	0.0	N.A.	N.A.

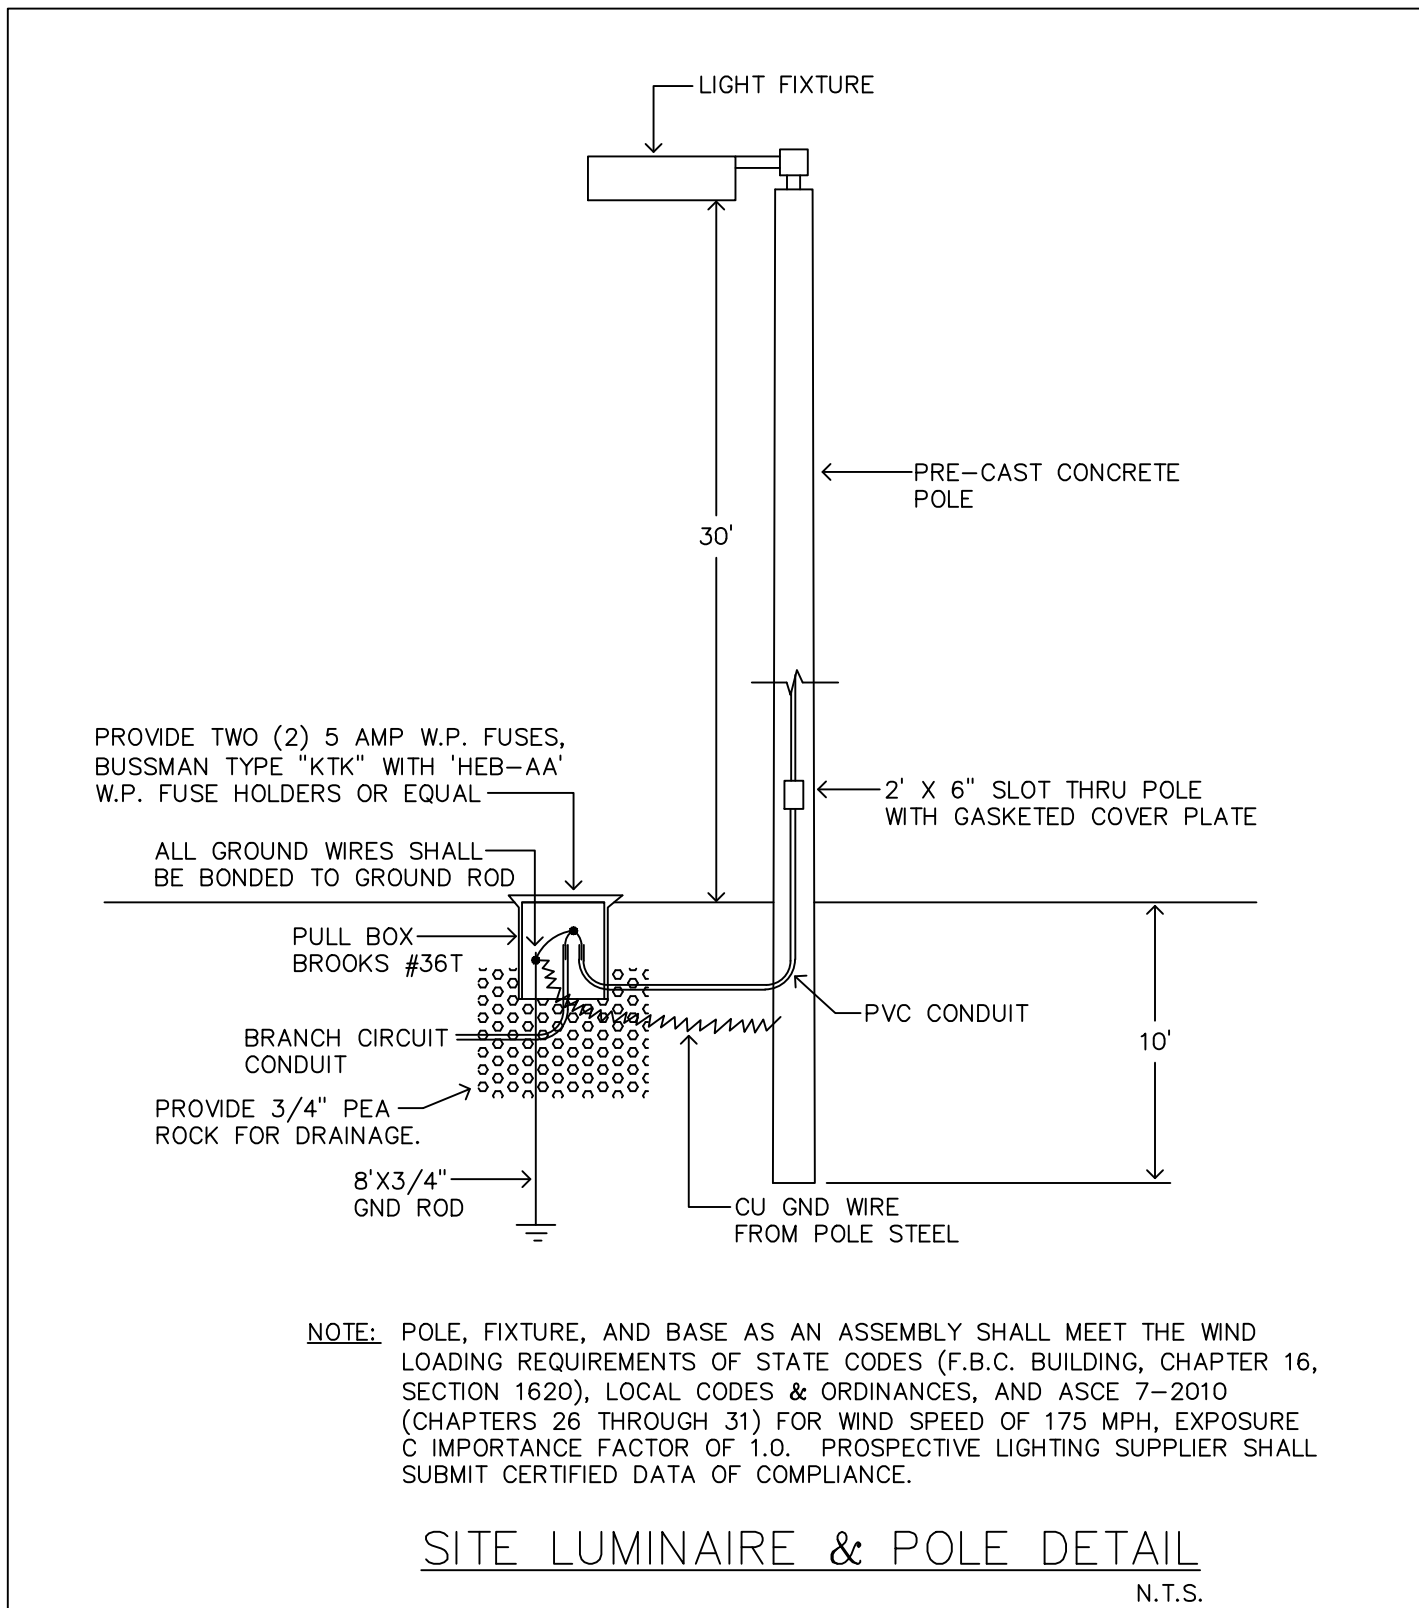

CLIENT
FOUNDRY COMMERCIAL

COPYRIGHT
This drawing has been prepared solely for the intended use, thus any reproduction or distribution for any purpose other than authorized by Arcadis is forbidden. Written dimensions shall have precedence over scaled dimensions. Contractors shall verify and be responsible for all dimensions and conditions on the job, and Arcadis shall be informed of any variations from the dimensions and conditions shown on the drawing. Shop drawings shall be submitted to Arcadis for general conformance before proceeding with fabrication.

ISSUES		
No.	DESCRIPTION	DATE

CONSULTANTS

NOT FOR CONSTRUCTION


DRC

PZ24-12000024
07/02/2025



7000 N Federal Hwy - 2nd Floor
Boca Raton FL 33487 USA
tel 248 936 8000
www.arcadis.com

SEAL

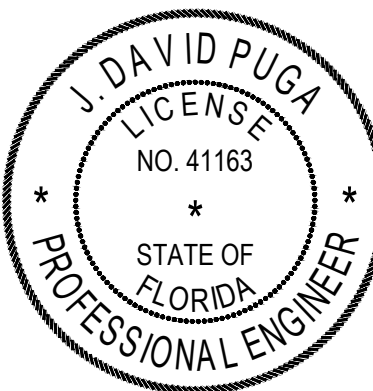

THIS ITEM HAS BEEN DIGITALLY SIGNED AND SEALED BY JUAN DAVID PUGA ON THE DATE ADJACENT TO THE SEAL. PRINTED COPIES OF THIS DOCUMENT ARE NOT CONSIDERED SIGNED AND SEALED AND THE SIGNATURE MUST BE VERIFIED ON ANY ELECTRONIC COPIES.



PROJECT
FOUNDRY - FESTIVAL FLEA MARKET
Pompano Beach, Florida

PROJECT NO:
NEEDS PROJECT #

DRAWN BY:
Author

PROJECT MGR:
Designer

CHECKED BY:
Checker

APPROVED BY:
Approver

2024/12/23

SHEET TITLE
PHOTOMETRIC SITE PLAN

SHEET NUMBER
ESP-1

ISSUE

12/23/2024 11:21:55 AM

1 PHOTOMETRIC SITE PLAN

ESP-1 SCALE: 1" = 50'-0"