


REGANZANI WAREHOUSE
VACANT PROPERTY, SW 3RD ST
POMPANO BEACH, FLORIDA
CIVIL ENGINEERING PLANS

PROPERTY ADDRESS:
SW 3RD ST
POMPANO BEACH, FL 33069


TOPOGRAPHIC ELEVATIONS:
ALL ELEVATIONS SHOWN ARE BASED
ON THE NATIONAL GEODETIC VERTICAL DATUM
OF 1922 (NGVD)

LEGAL DESCRIPTION:

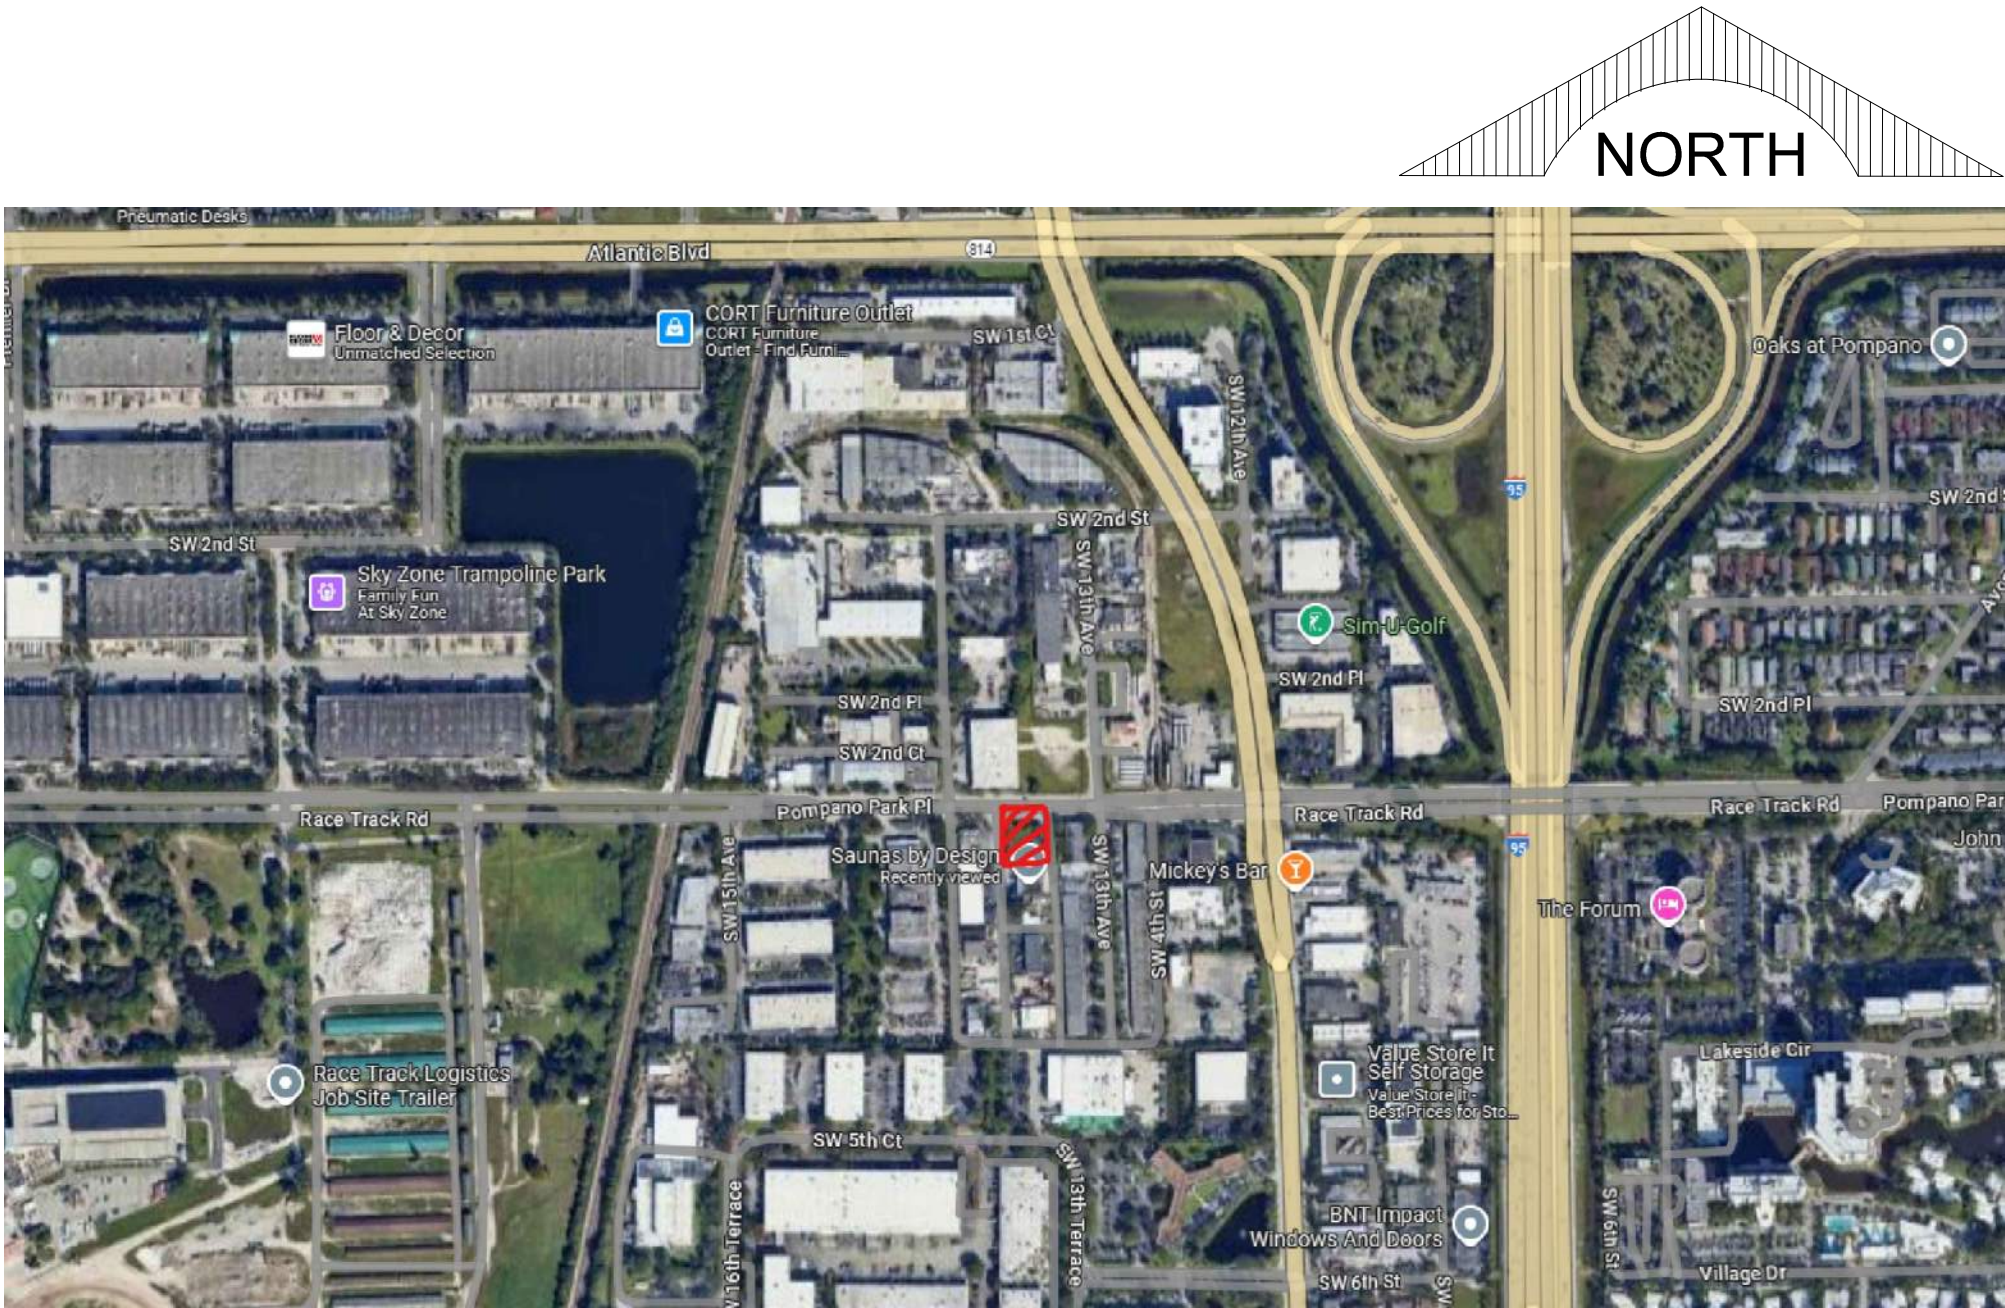

LOCATION MAP
N.T.S.

SHEET NO.	TITLE
C-002	CIVIL COVER
C-002.1	GENERAL NOTES
C-003	PAVING, GRADING AND DRAINAGE PLAN
C-003.1	WATER AND SEWER PLAN
C-005	CONSTRUCTION DETAILS
C-006	CONSTRUCTION DETAILS
C-006.1	CONSTRUCTION DETAILS
C-006.2	CONSTRUCTION DETAILS
C-006.3	CONSTRUCTION DETAILS
C-006.4	CONSTRUCTION DETAILS
C-006.5	STORMWATER POLLUTION PREVENTION PLAN
C-006.6	STORMWATER POLLUTION PREVENTION DETAILS




GGB Engineering

CIVIL AND FORENSIC ENGINEERS • LAND PLANNERS
• CONSTRUCTION MANAGERS
FLORIDA REGISTRATION No. 38256

2699 Stirling Road, Suite C-202
Fort Lauderdale, Florida 33312

AAC

Phone: (954) 986-9899

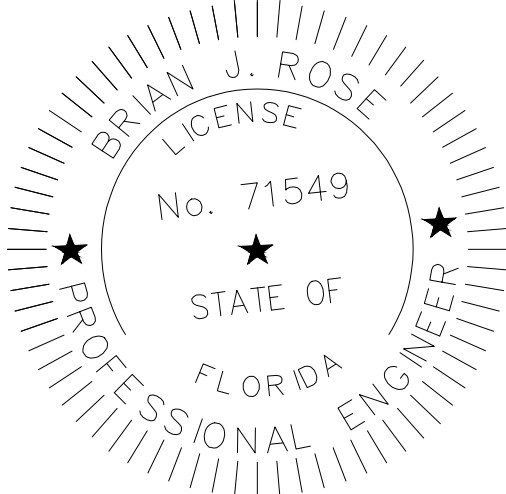

This document has been digitally signed
and sealed by Brian J. Rose, P.E. On the date
adjacent to the seal. Printed copies of this
document are not considered signed and
sealed and the signature must be verified
on any electronic copies.

PROJECT No. 25-0349
DESIGN DATE: February, 2025