



UNIT 1941 - FIRST FLOOR PLAN
3 BEDROOMS / 2-(2).5 BATHS / 1 CAR GARAGE

SCALE: 3/16" = 1'-0"

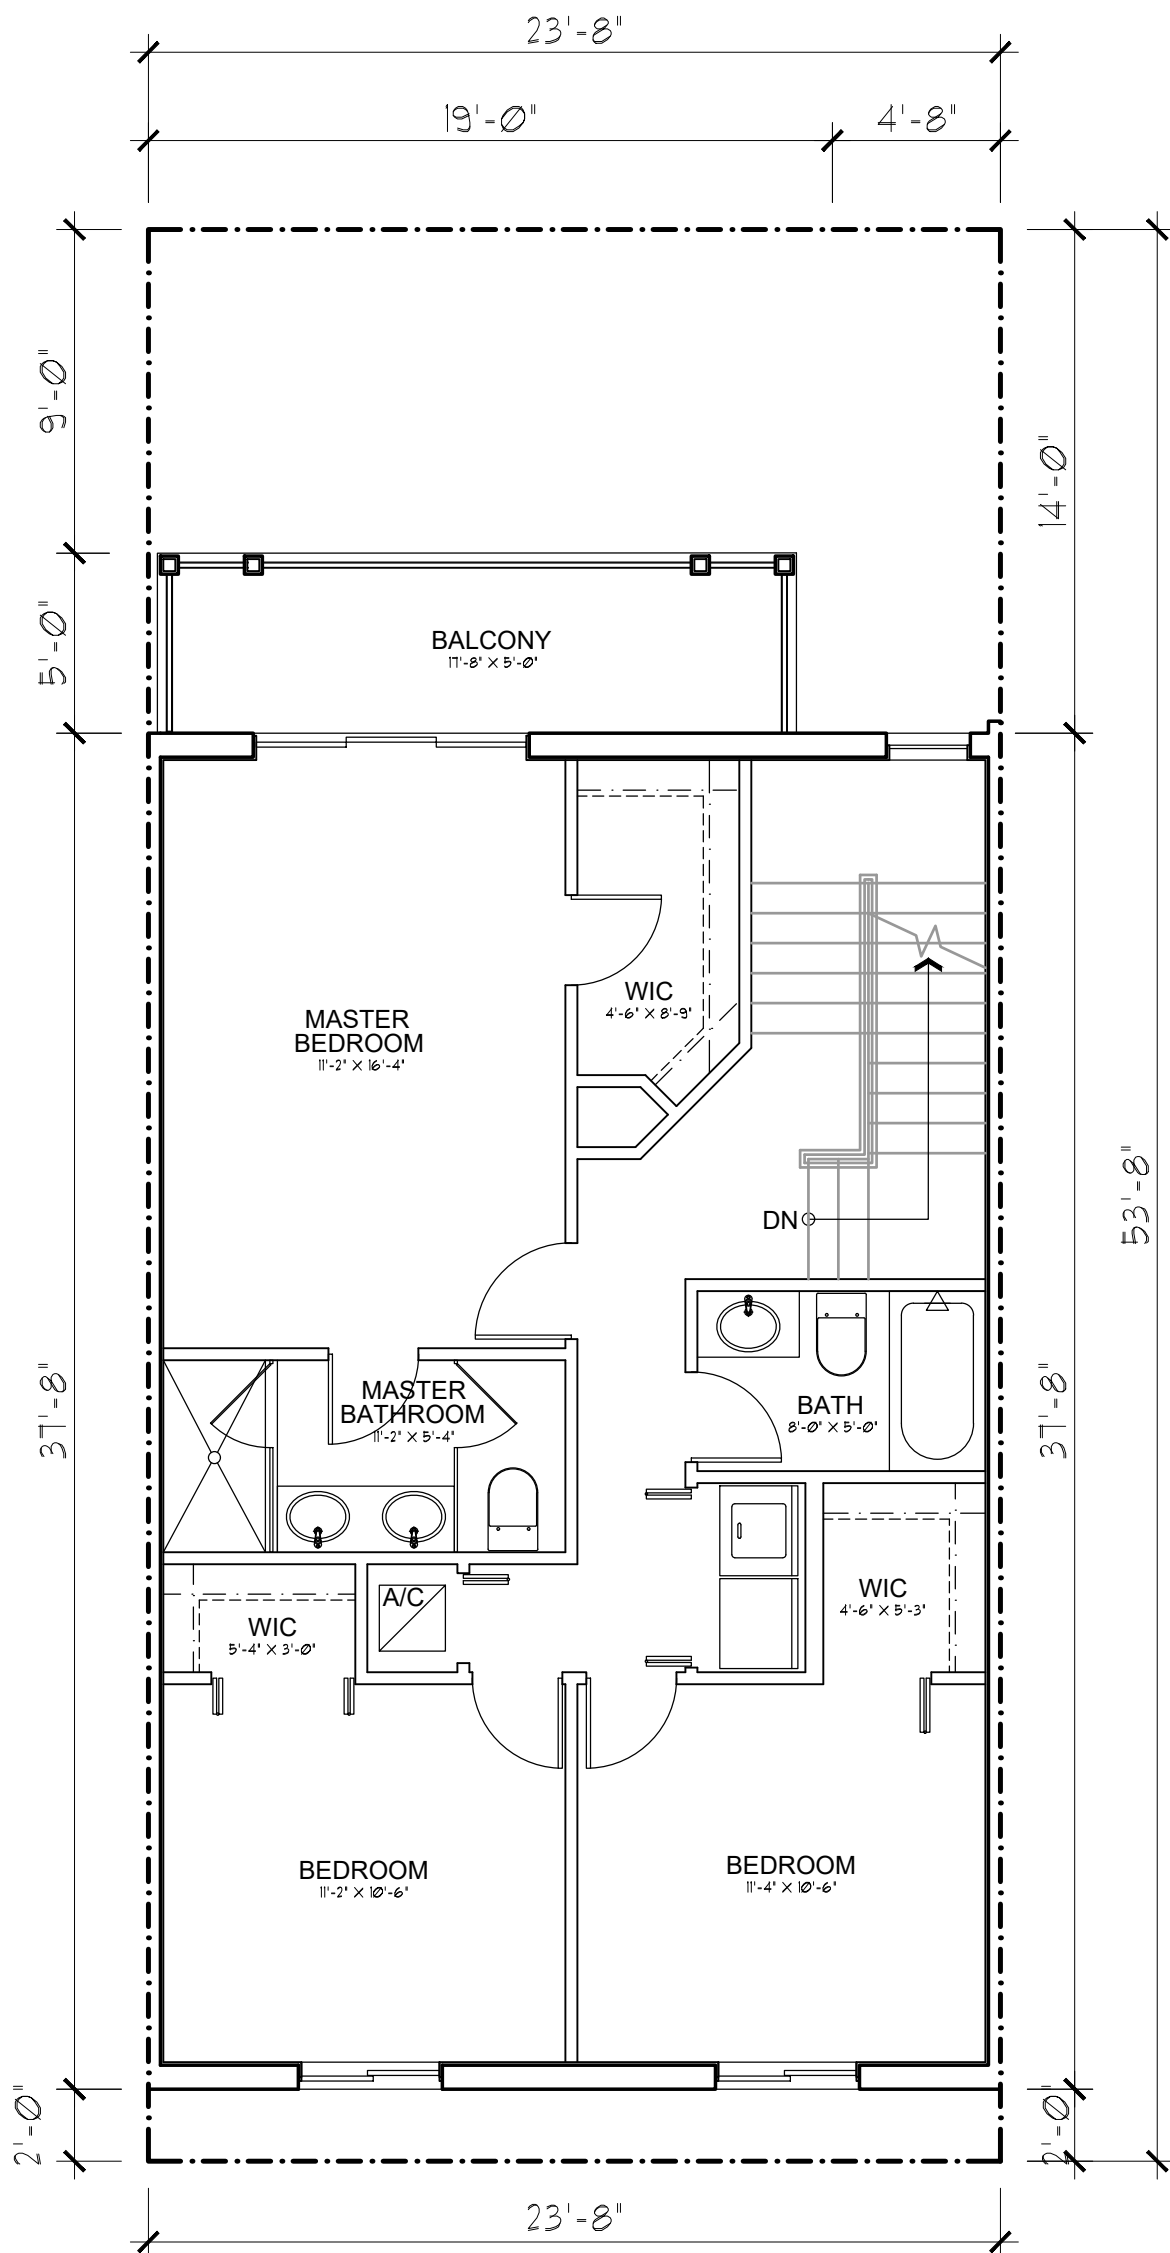

UNIT 1941 - SECOND FLOOR PLAN
3 BEDROOMS / 2-(2).5 BATHS / 1 CAR GARAGE

SCALE: 3/16" = 1'-0"

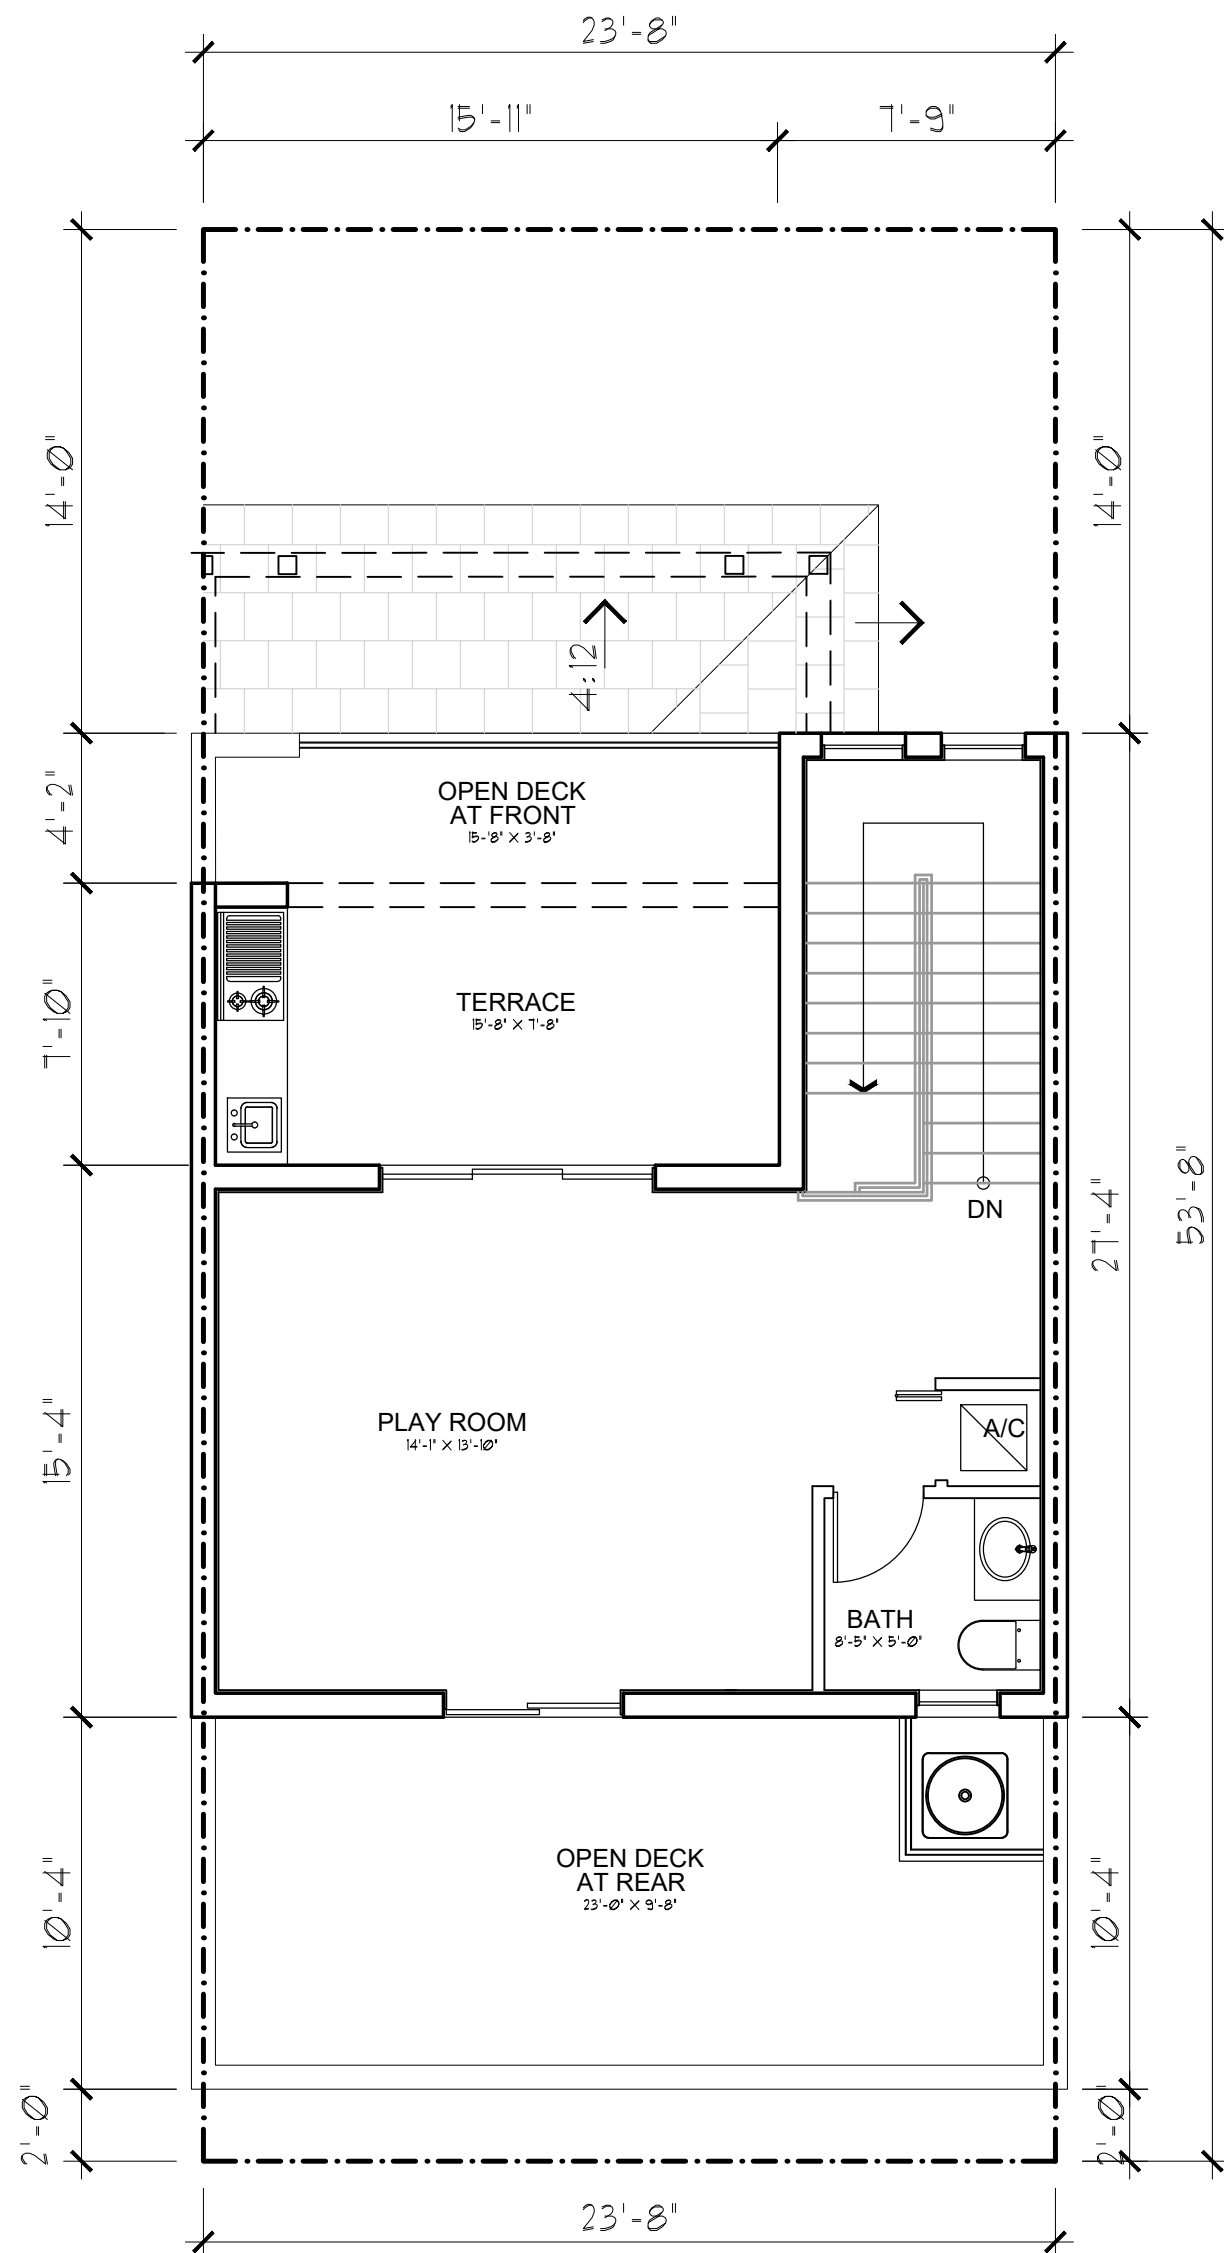

UNIT 1941 - THIRD FLOOR PLAN
3 BEDROOMS / 2-(2).5 BATHS / 1 CAR GARAGE

SCALE: 3/16" = 1'-0"

AREA CALCULATION & DATA	
A/C 1ST FLOOR	594 SF
A/C 2ND FLOOR	891 SF
A/C 3RD FLOOR	455 SF
TOTAL A/C	1,940 SF
COVERED BALCONY	88.0 SF
COVERED ENTRY	88.0 SF
OPEN DECK AT REAR	69.0 SF
COVERED TERRACE	123.0 SF
GARAGE	226.0 SF
OPEN DECK AT REAR	245.0 SF
NON A/C	839 SF
TOTAL GROSS	2,779 SF