


UNIT 1476 - FIRST FLOOR PLAN
3 BEDROOMS / 2.5 BATHS / 1 CAR GARAGE

SCALE: 3/16" = 1'-0"

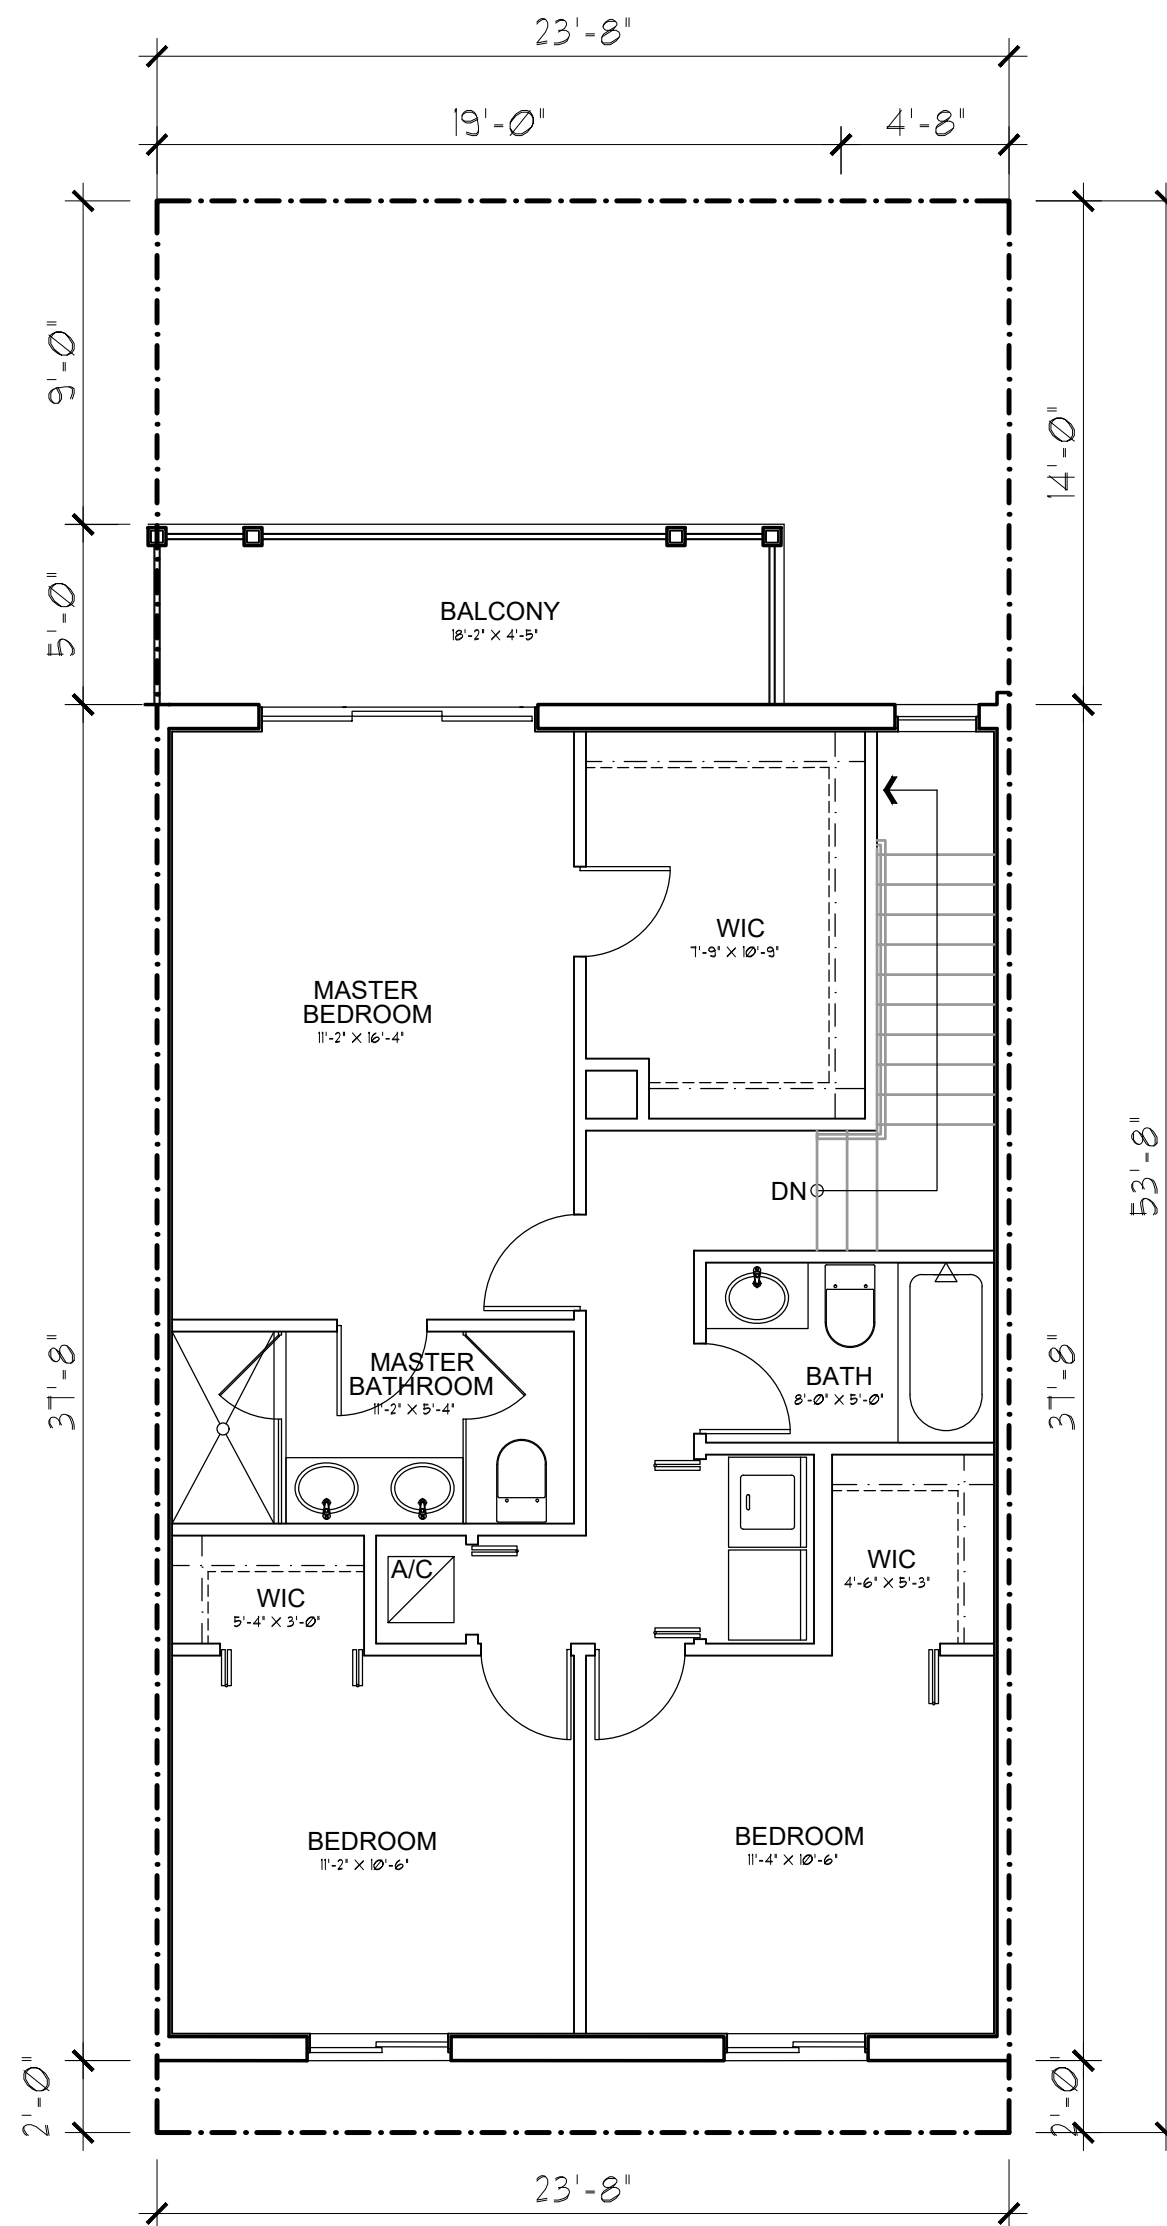

UNIT 1476 - SECOND FLOOR PLAN
3 BEDROOMS / 2.5 BATHS / 1 CAR GARAGE

SCALE: 3/16" = 1'-0"

AREA CALCULATION & DATA	
A/C 1ST FLOOR	594 SF
A/C 2ND FLOOR	891 SF
TOTAL A/C	1,485 SF
COVERED BALCONY	88.0 SF
COVERED ENTRY	88.0 SF
GARAGE	226.0 SF
NON A/C	402 SF
TOTAL GROSS	1,887 SF