




1 OVERALL SITE PLAN (OPEN SPACE)
SCALE: 1" = 64'-0"

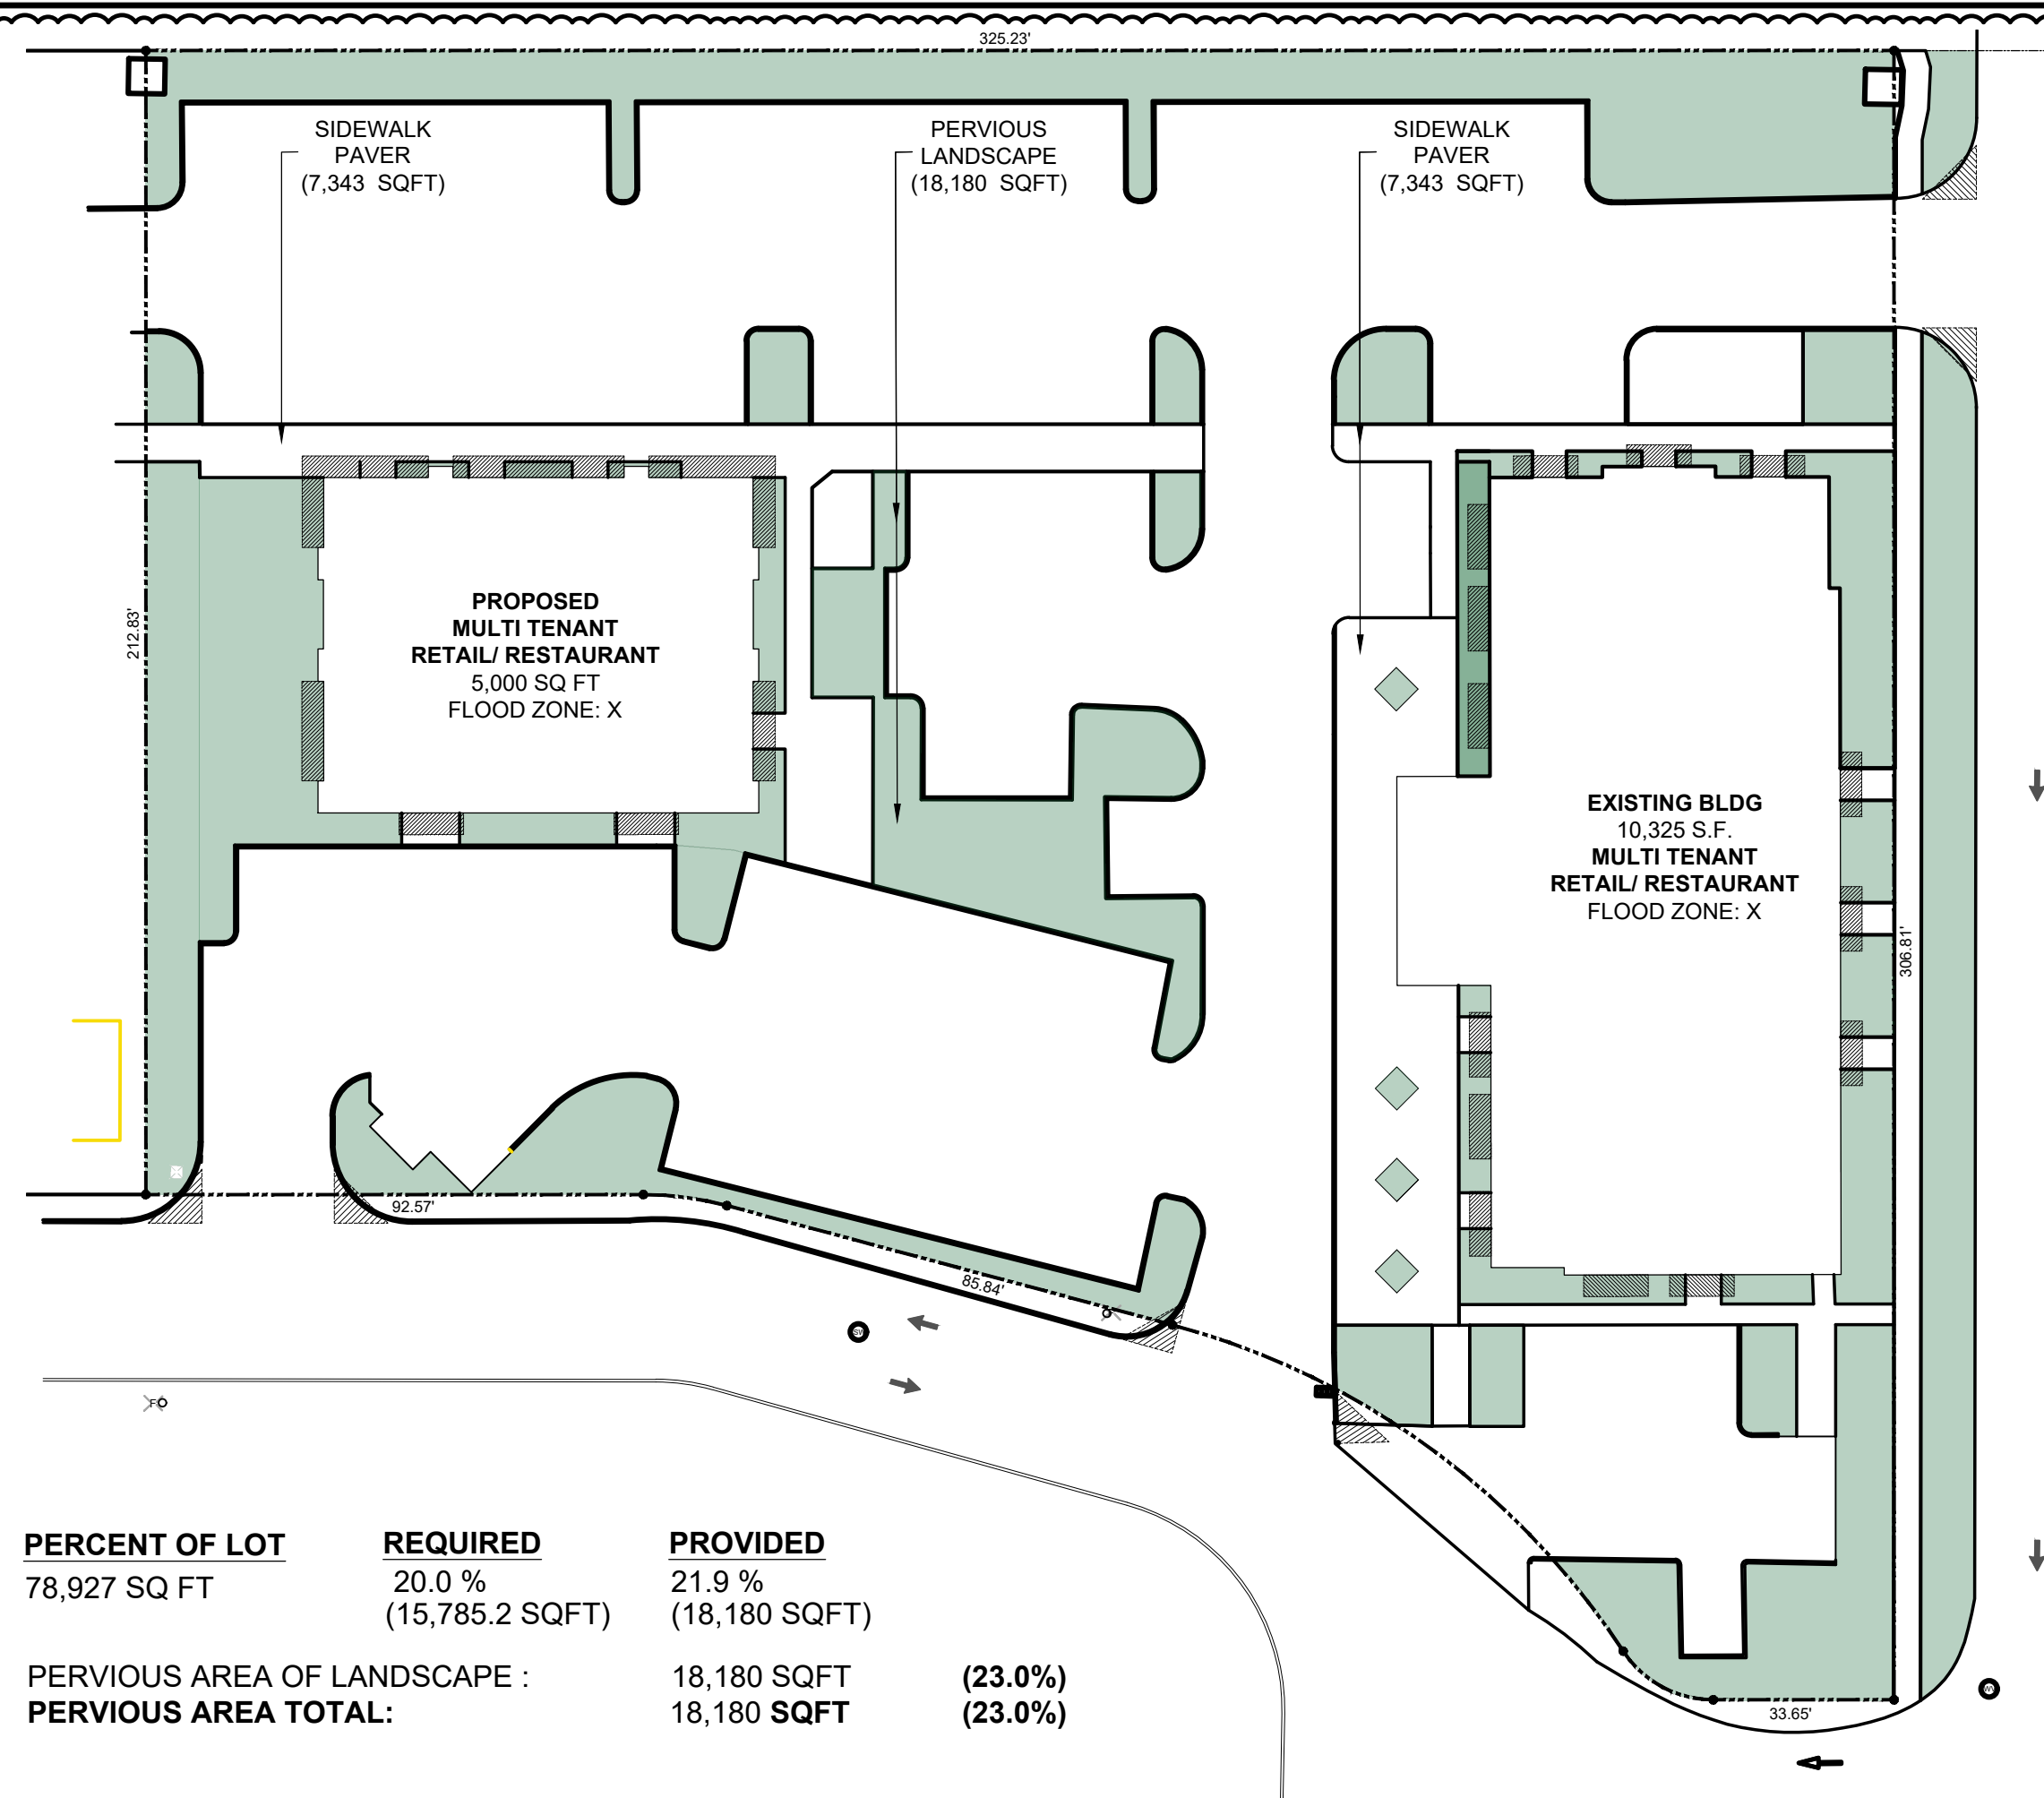

2 OVERALL SITE PLAN (PERVIOUS SPACE)
SCALE: 1" = 64'-0"

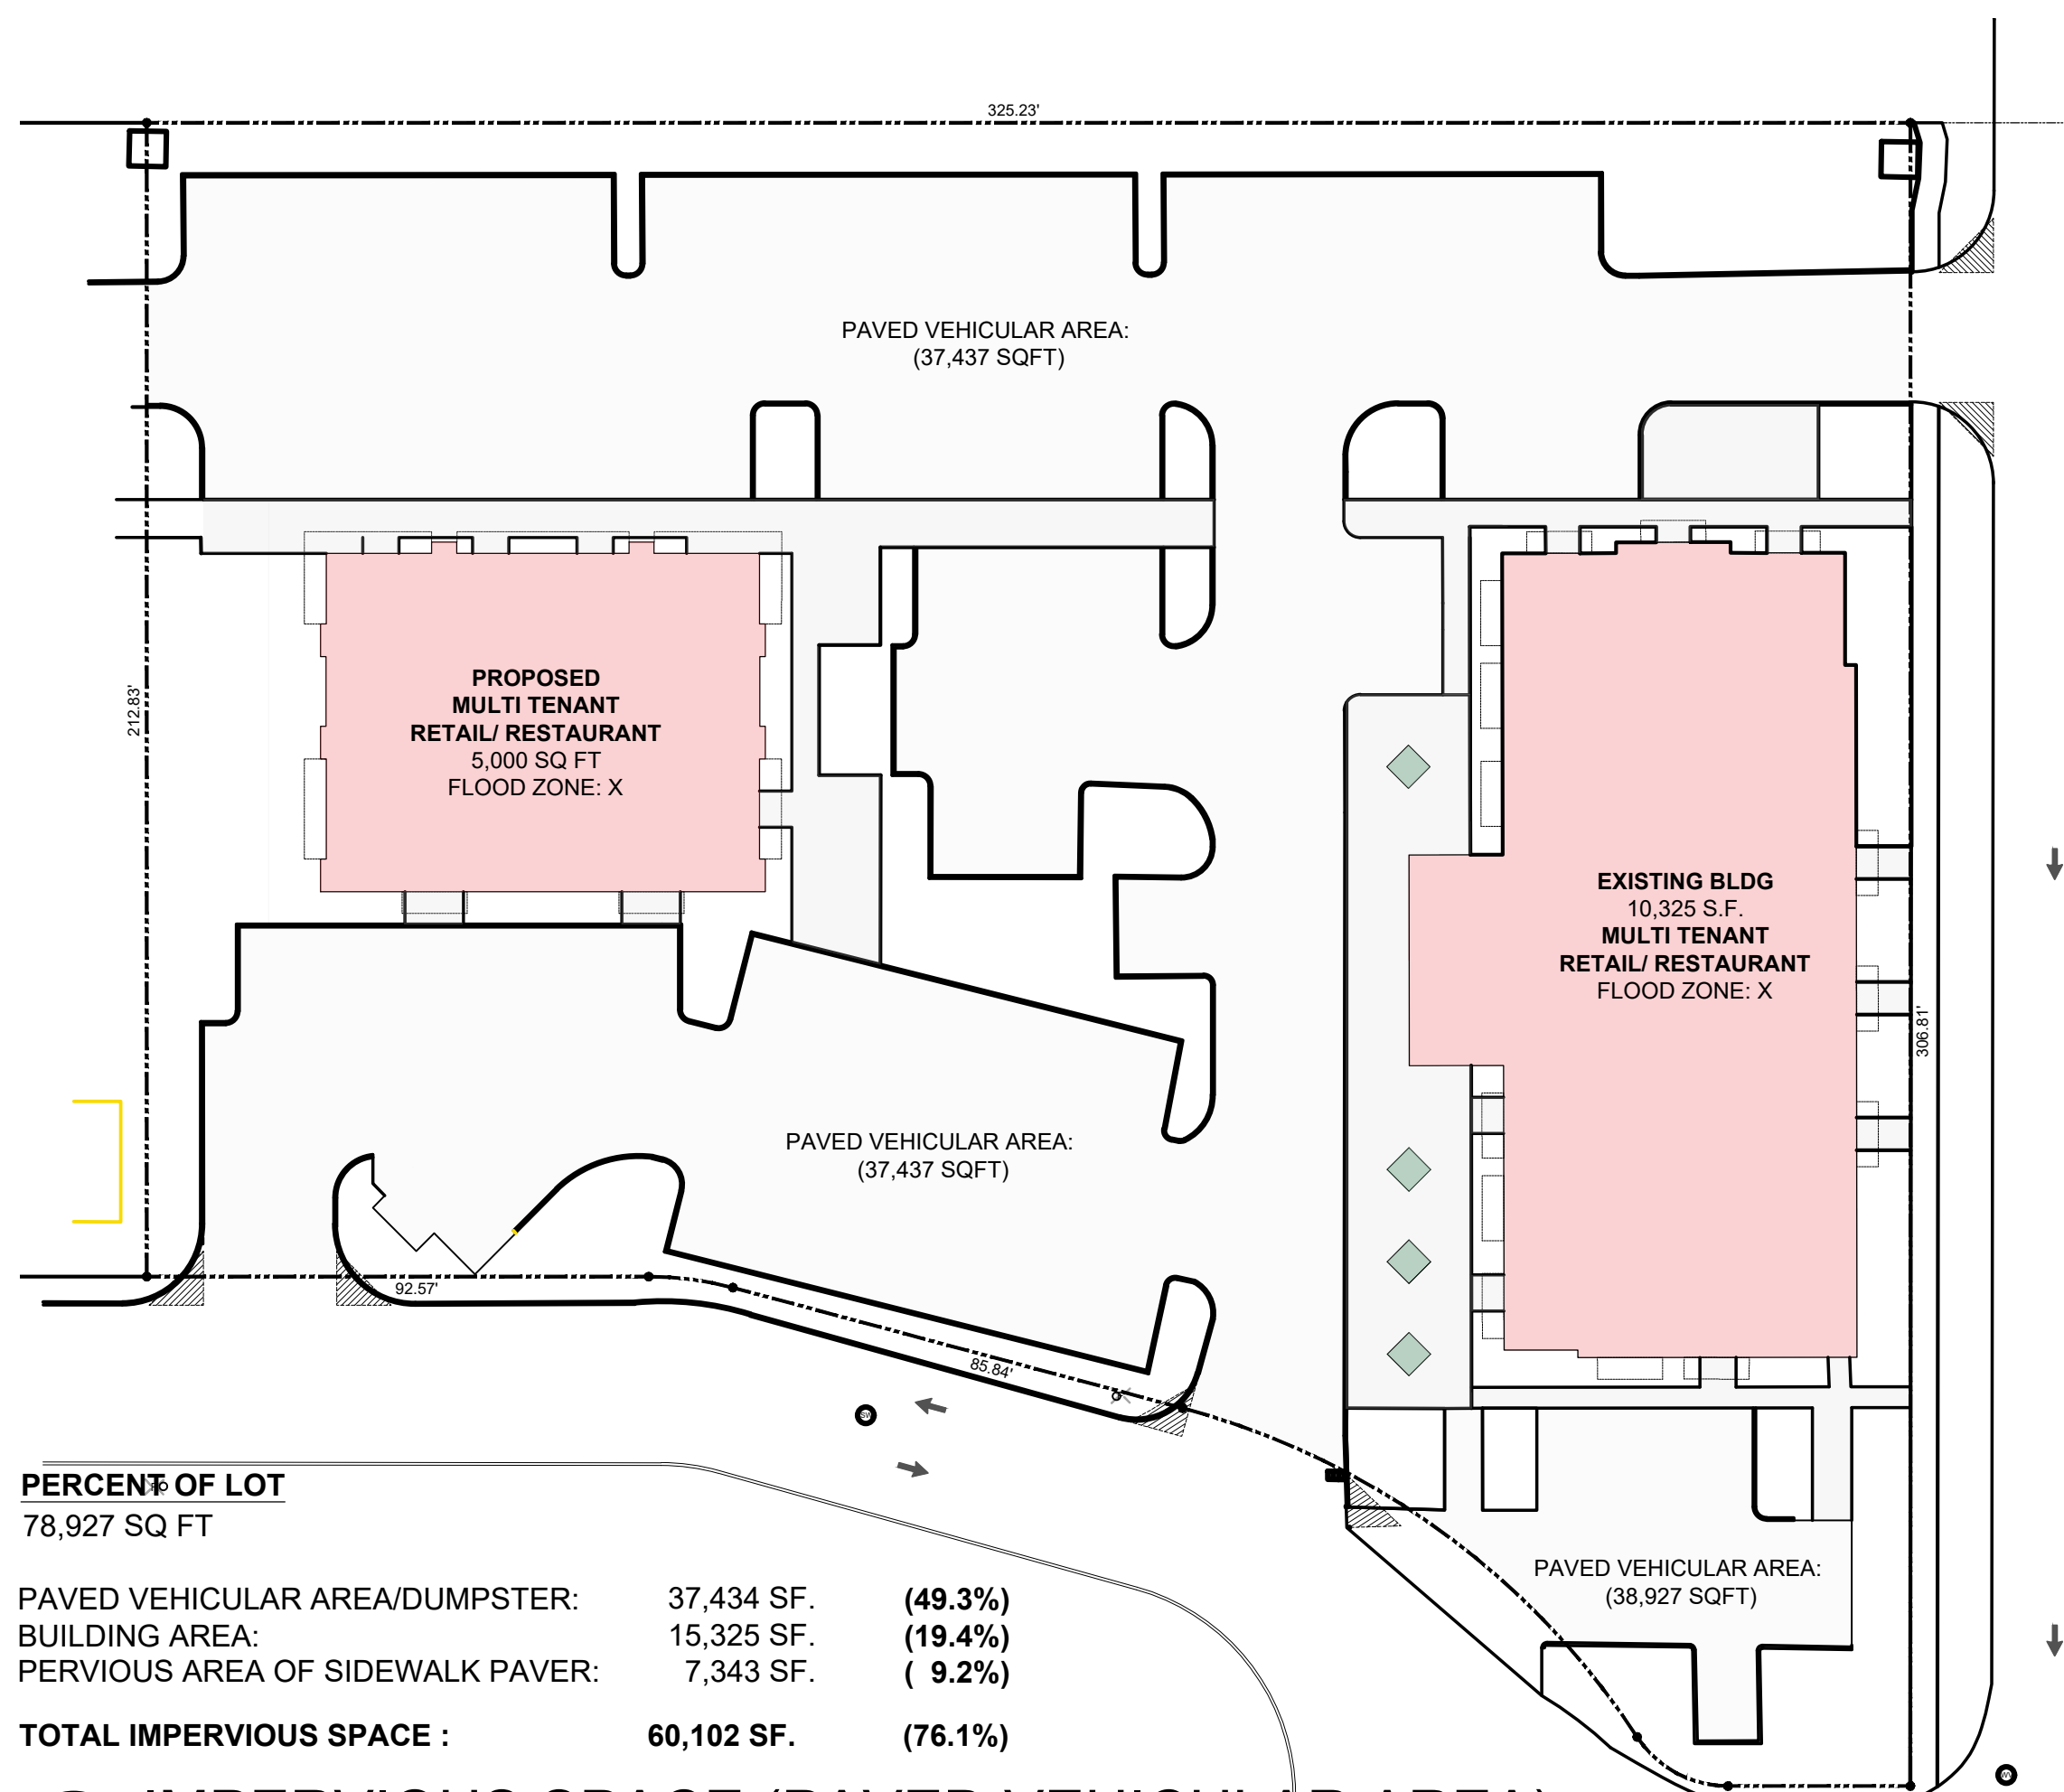

3 IMPERVIOUS SPACE (PAVED VEHICULAR AREA)
SCALE: 1" = 64'-0"

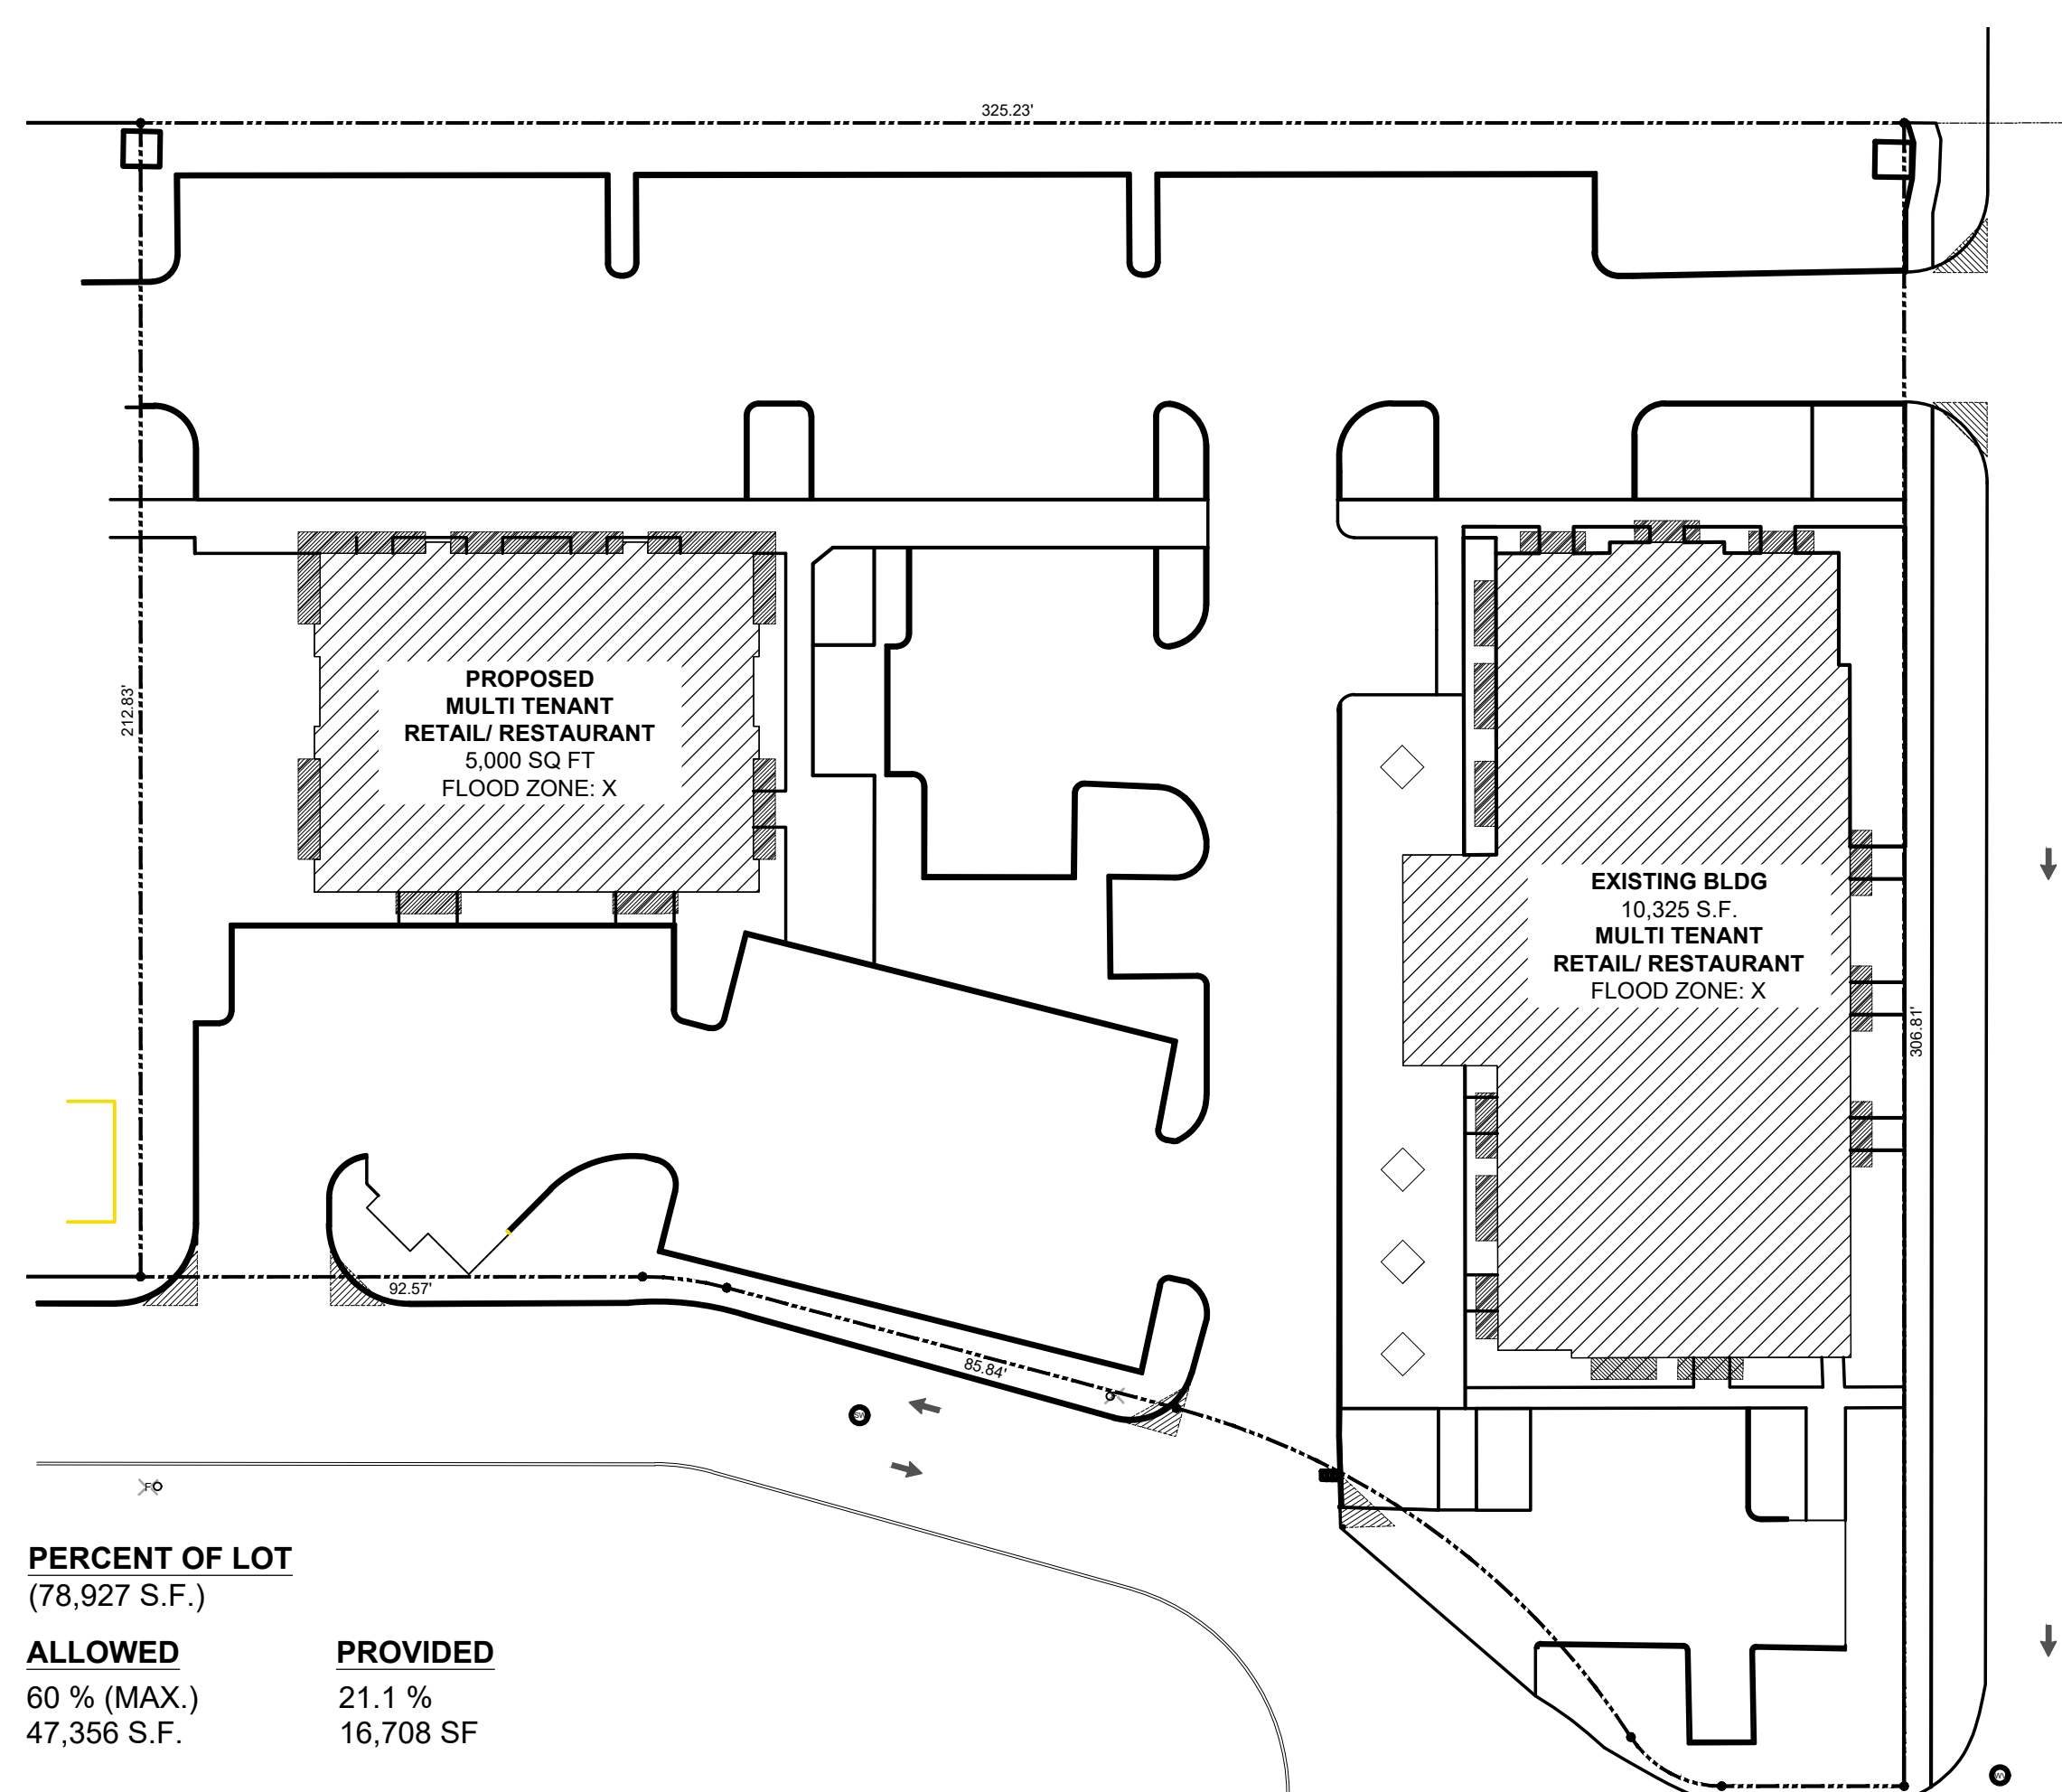

4 OVERALL SITE PLAN (LOT COVERAGE)
SCALE: 1" = 64'-0"