

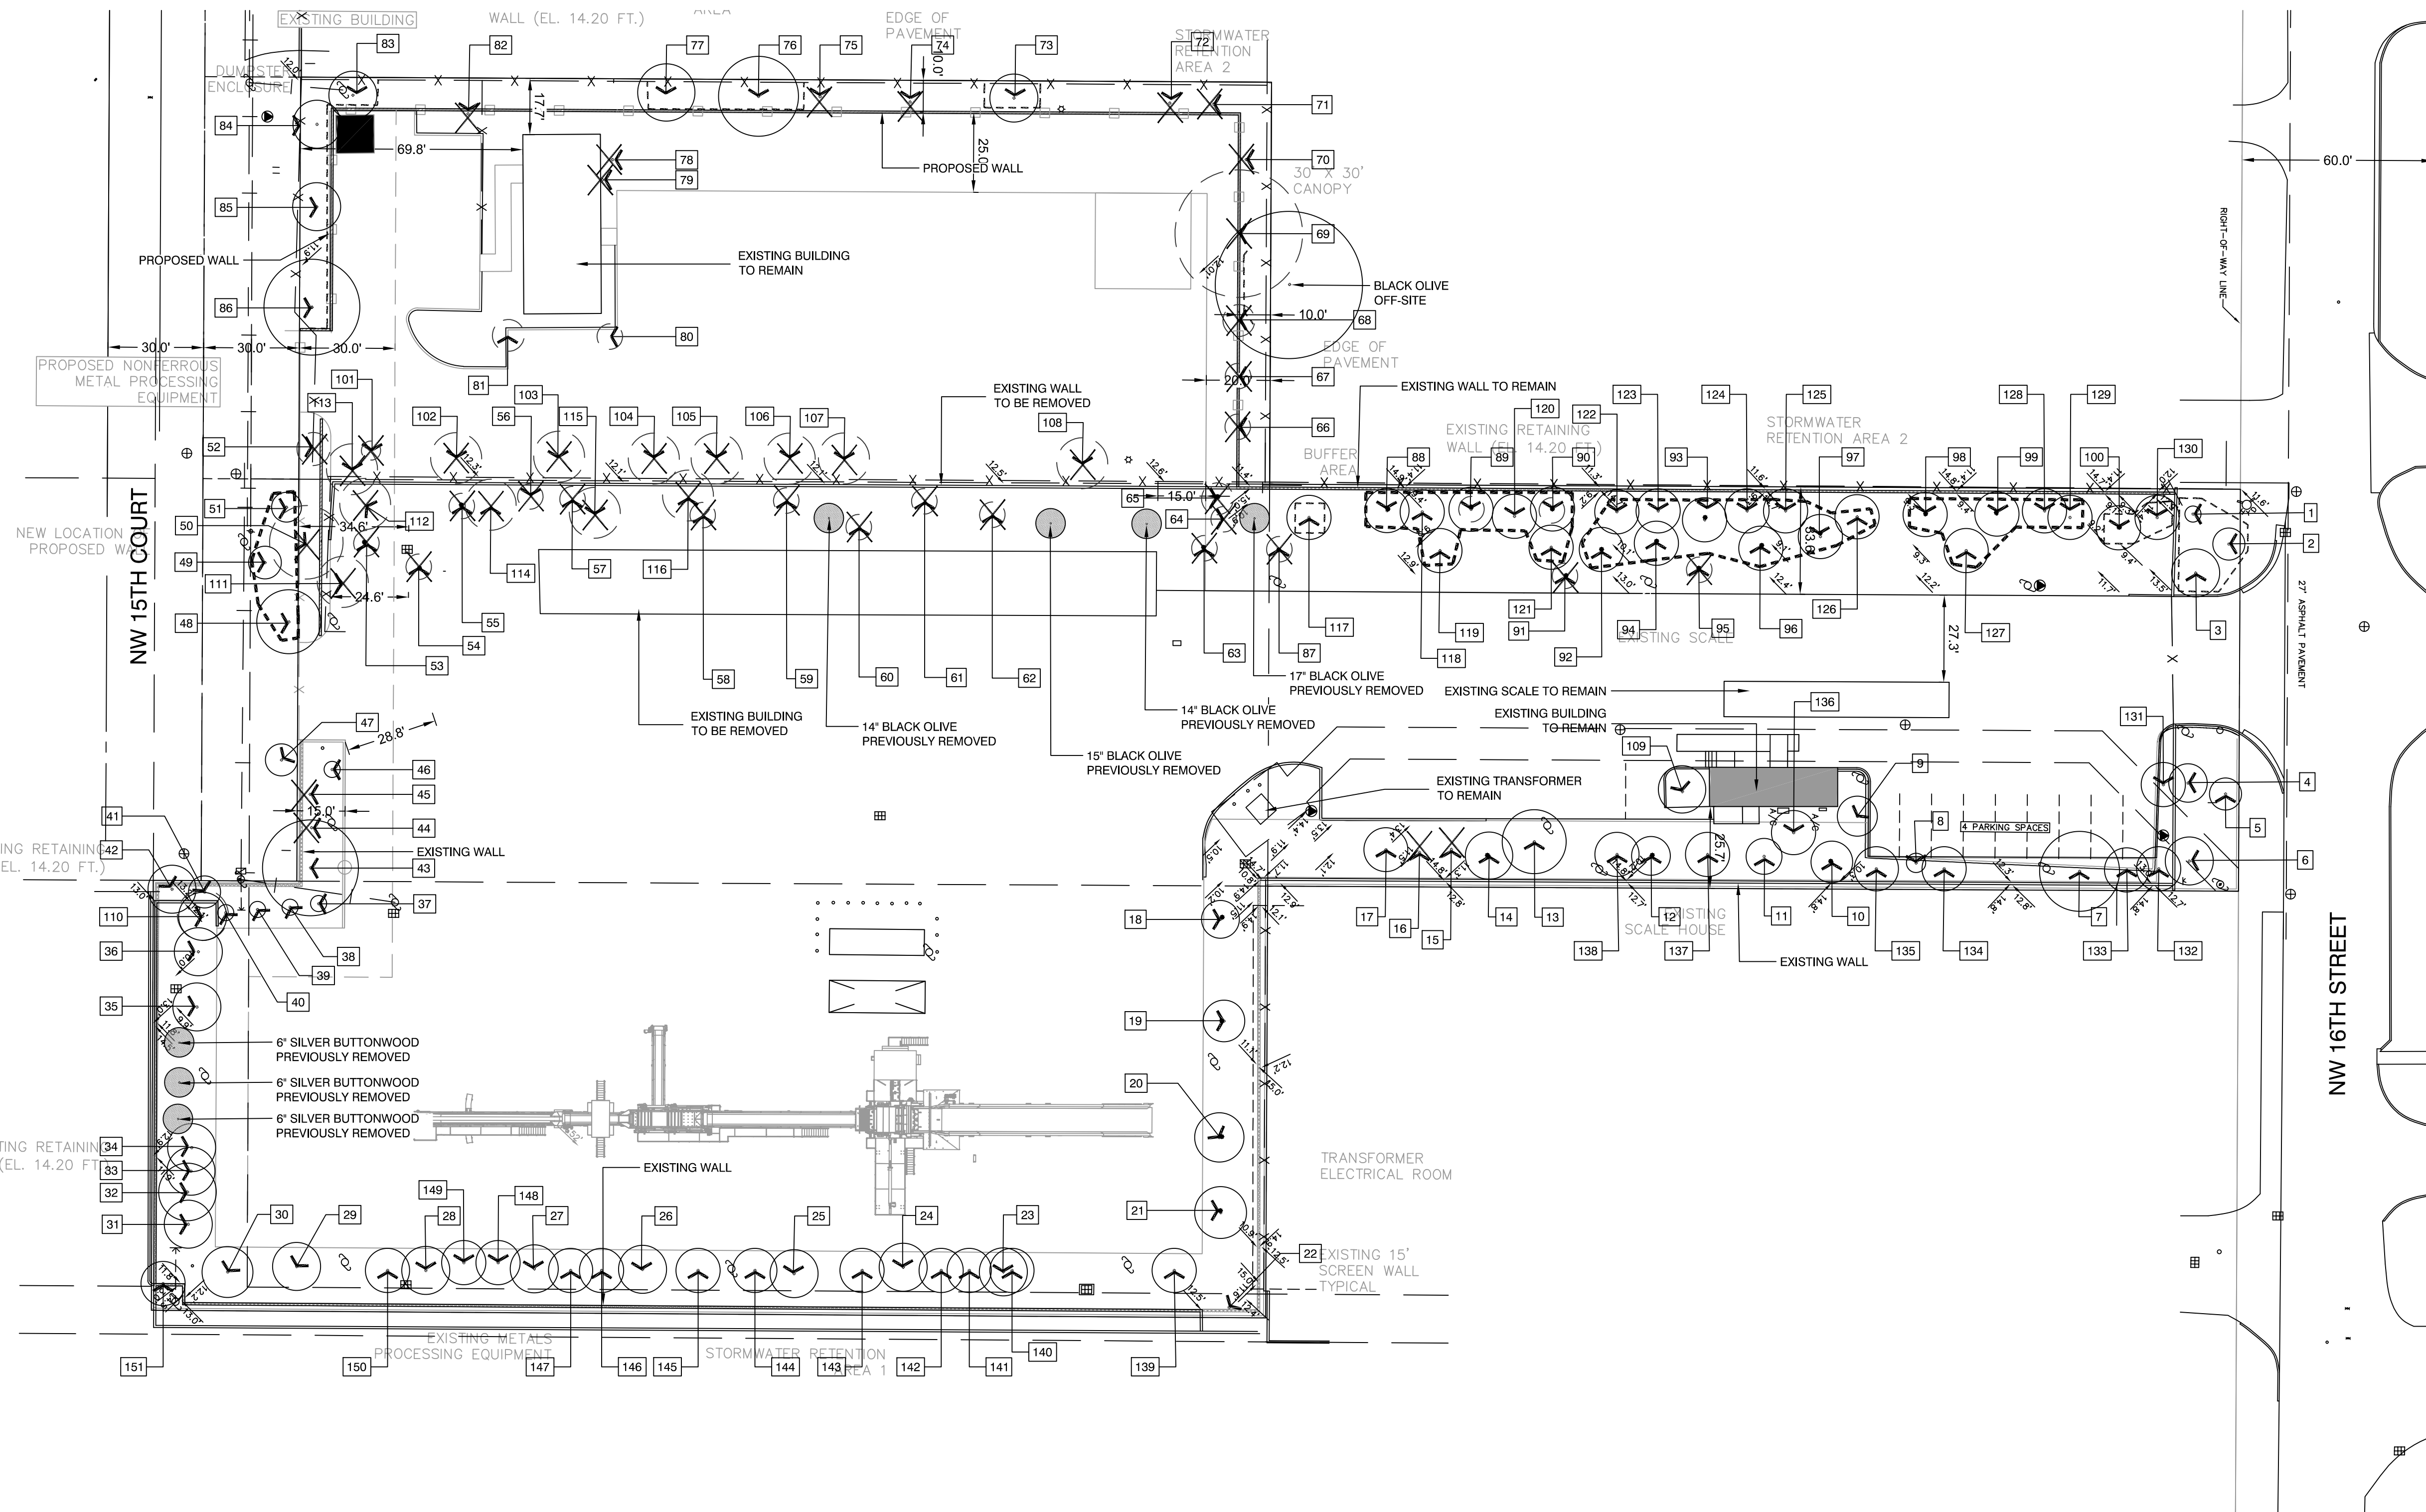


P:\19-0806 POMPANO SUN\19-0806 POMPANO SUN TDP.DWG 1/7/21 by JLL

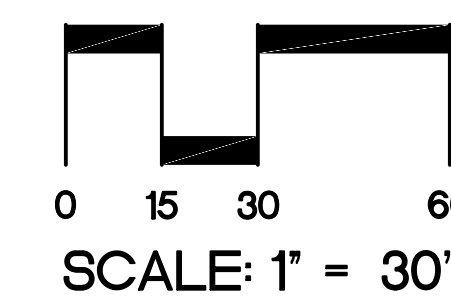

- TREE DISPOSITION LEGEND**
- EXISTING TREE TO REMAIN
 - EXISTING TREE TO BE REMOVED
 - DEAD TREE
 - EXISTING TREE PREVIOUSLY REMOVED
 - TREE PROTECTION FENCING. SEE DETAIL SHEET TDP-4

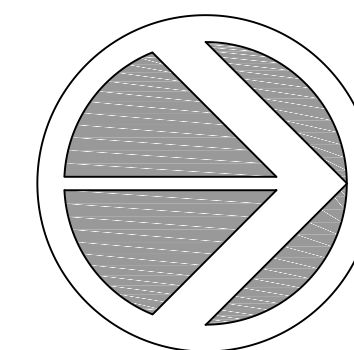

P&Z No. 20-12000009- MINOR SITE PLAN
P&Z No. 20-17000013- SPECIAL EXCEPTION
P&Z No. 20-11000016- VARIANCES

DRC
PZ20-12000009
3/3/2021

LGL RECYCLING - SUN 1
2241 NW 15TH CT
POMPANO BEACH, FL

Sheet Title	TREE DISPOSITION PLAN
Revision Dates	09.08.2020
CITY COMMENTS	11.18.2020
CITY COMMENTS	1.4.2021
CITY COMMENTS	
Date	11.25.19
Sheet Number	TDP-1
Seal/Signature	signed by JLL Cohen Date: 2021.01.12 18:33:32 -0500 JILL COHEN 1.4.21 LA1600