

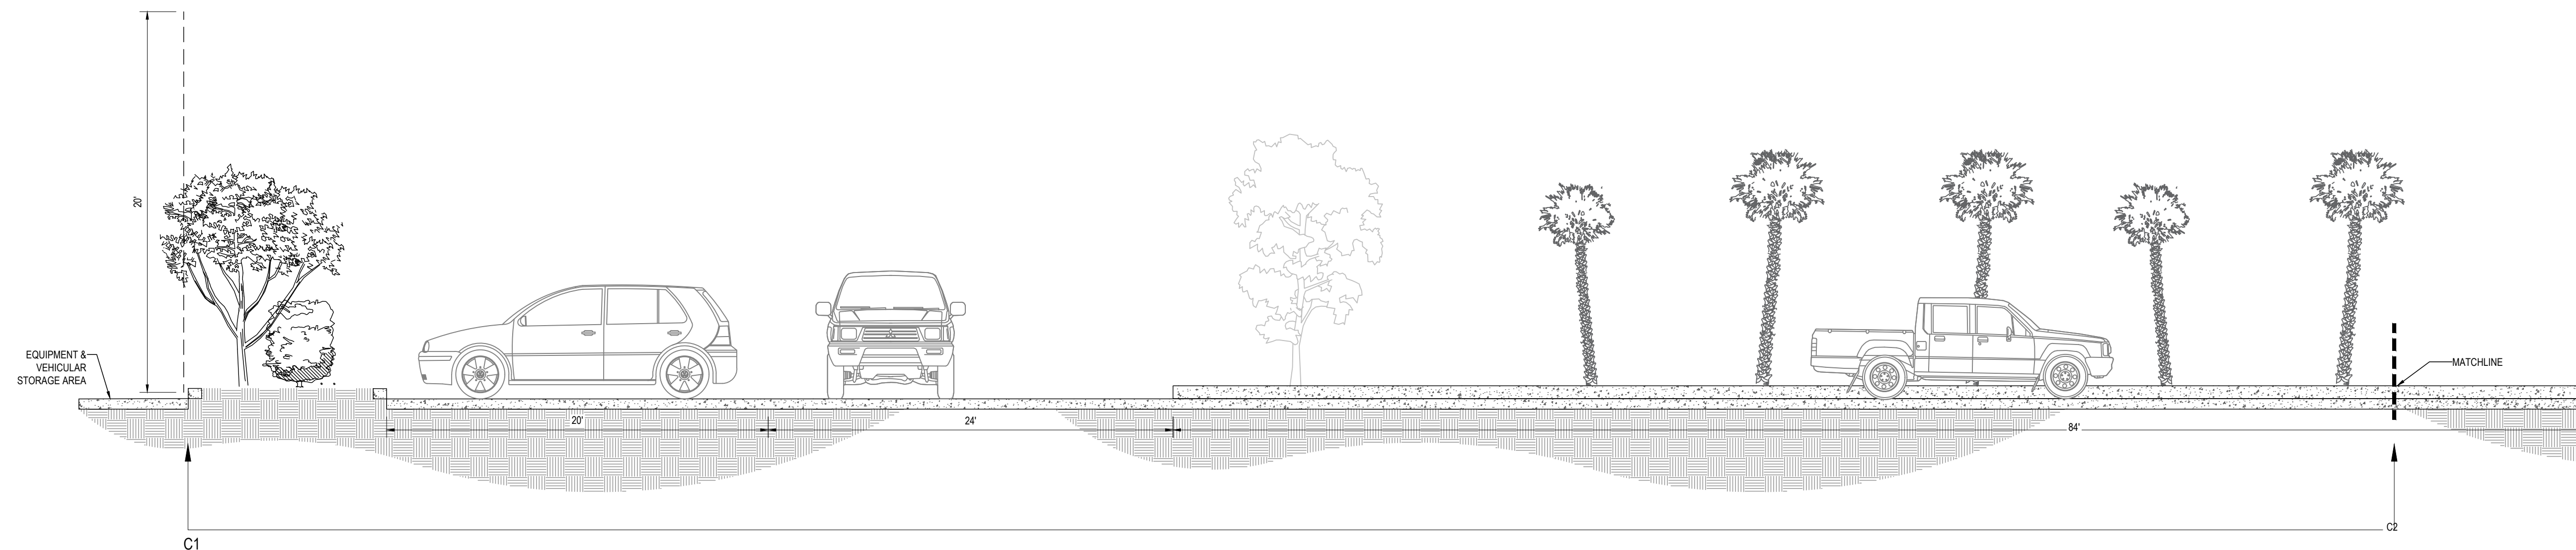


**INEXHIBIT C: LANDSCAPE SECTIONS**

1. LANDSCAPE SECTION A: NORTH BUFFER 9 (TYPE B)
2. LANDSCAPE SECTION B: SOUTH BUFFER 8 (TYPE B)
3. LANDSCAPE SECTION C: EAST BUFFER 7 (TYPE C)

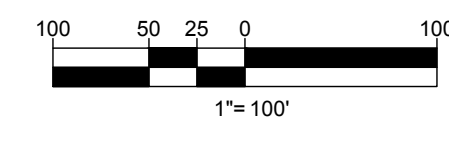

**3 SECTION C: SOUTH BUFFER (TYPE A)**  
SECTION NTS

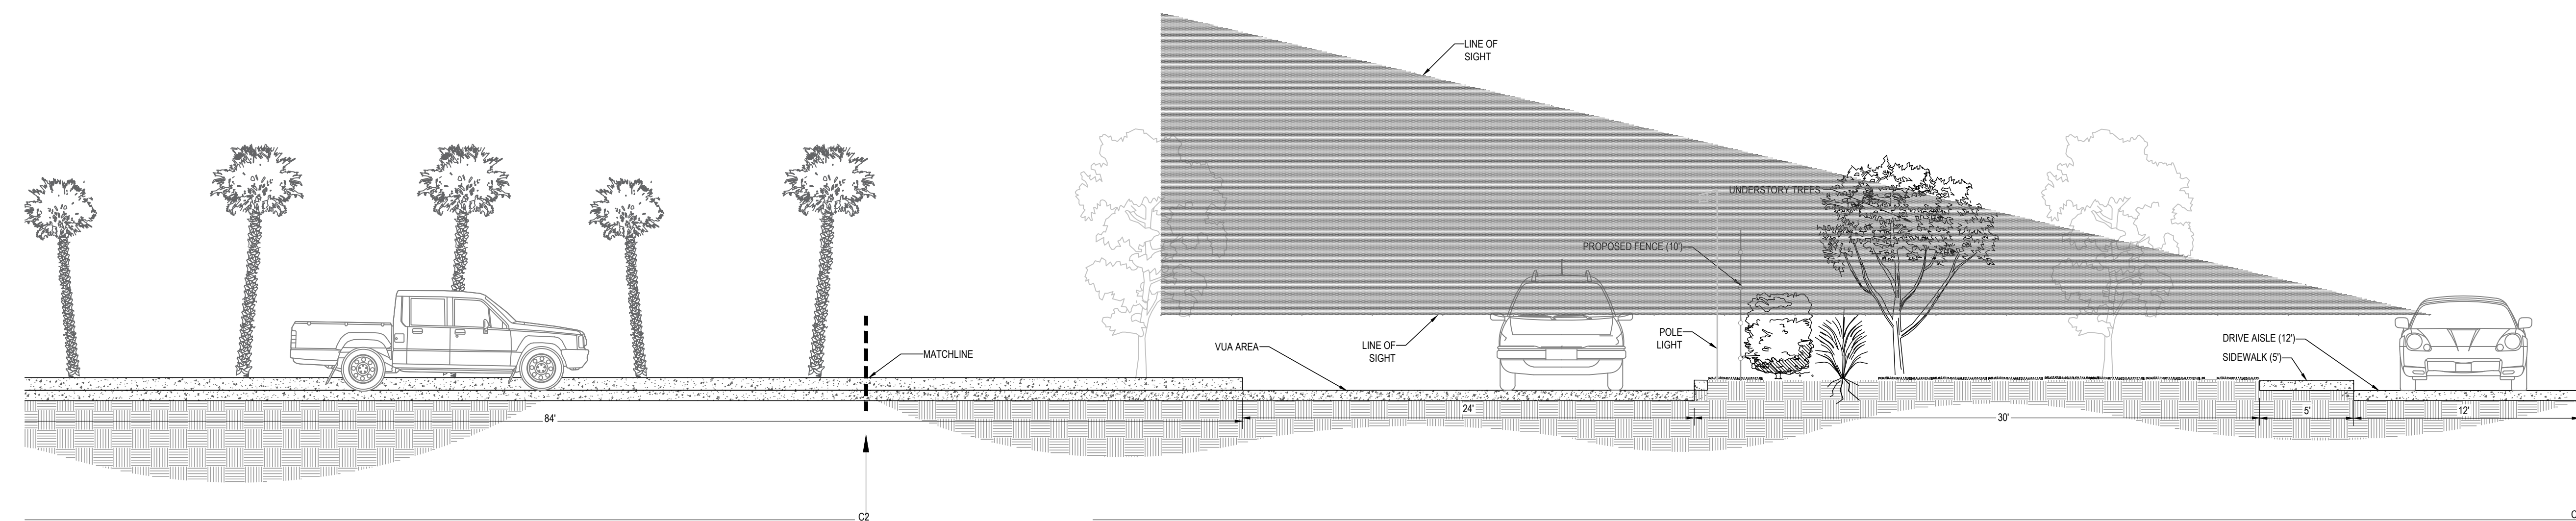

**4 SECTION C: SOUTH BUFFER (TYPE A)**  
SECTION NTS

**BOHLER**  
SITE CIVIL AND CONSULTING ENGINEERING  
PROGRAM MANAGEMENT  
LANDSCAPE ARCHITECTURE  
SUSTAINABLE DESIGN  
PERMITTING SERVICES  
TRANSPORTATION SERVICES

**REVISIONS**

REV	DATE	COMMENT	DRAWN BY	CHECKED BY

**811**  
Know what's below.  
Call before you dig.  
ALWAYS CALL 811  
It's fast. It's free. It's the law.

**SITE PLAN**

THIS DRAWING IS INTENDED FOR MUNICIPAL AND/OR AGENCY REVIEW AND APPROVAL. IT IS NOT INTENDED AS A CONSTRUCTION DOCUMENT UNLESS INDICATED OTHERWISE.

PROJECT: FL230010.00  
DRAWN BY: RN  
CHECKED BY: CL  
DATE: 02/08/2023  
CAD ID: LAND

**PROPOSED SITE PLAN**  
FOR  
**CRITERION**  
EXTERIOR GROUP LLC  
PROPOSED DEVELOPMENT  
NW 33RD STREET  
POMPANO BEACH, FL 33069

**BOHLER**  
1900 NW CORPORATE BOULEVARD  
SUITE 101E  
BOCA RATON, FLORIDA 33431  
Phone: (561) 571-0280  
Fax: (561) 571-0281  
FLORIDA BUSINESS CERT. OF AUTH. NO. 30780

THIS ITEM HAS BEEN DIGITALLY SIGNED AND SEALED BY BRETT M. WALDMAN, P.L.A. ON THE DATE ADJACENT TO THE SEAL. PRINTED COPIES OF THIS DOCUMENT ARE NOT CONSIDERED SIGNED AND SEALED AND THE SIGNATURE MUST BE VERIFIED ON ANY ELECTRONIC COPIES.

**LANDSCAPE SECTIONS**

SHEET NUMBER:  
**L-714**

ORG. DATE - 02/08/2023