


1621 BLOUNT RD -  
OUTDOOR STORAGE  
1621 BLOUNT RD  
POMPANO BEACH, FL 33069  
BROWARD COUNTY, FLORIDA

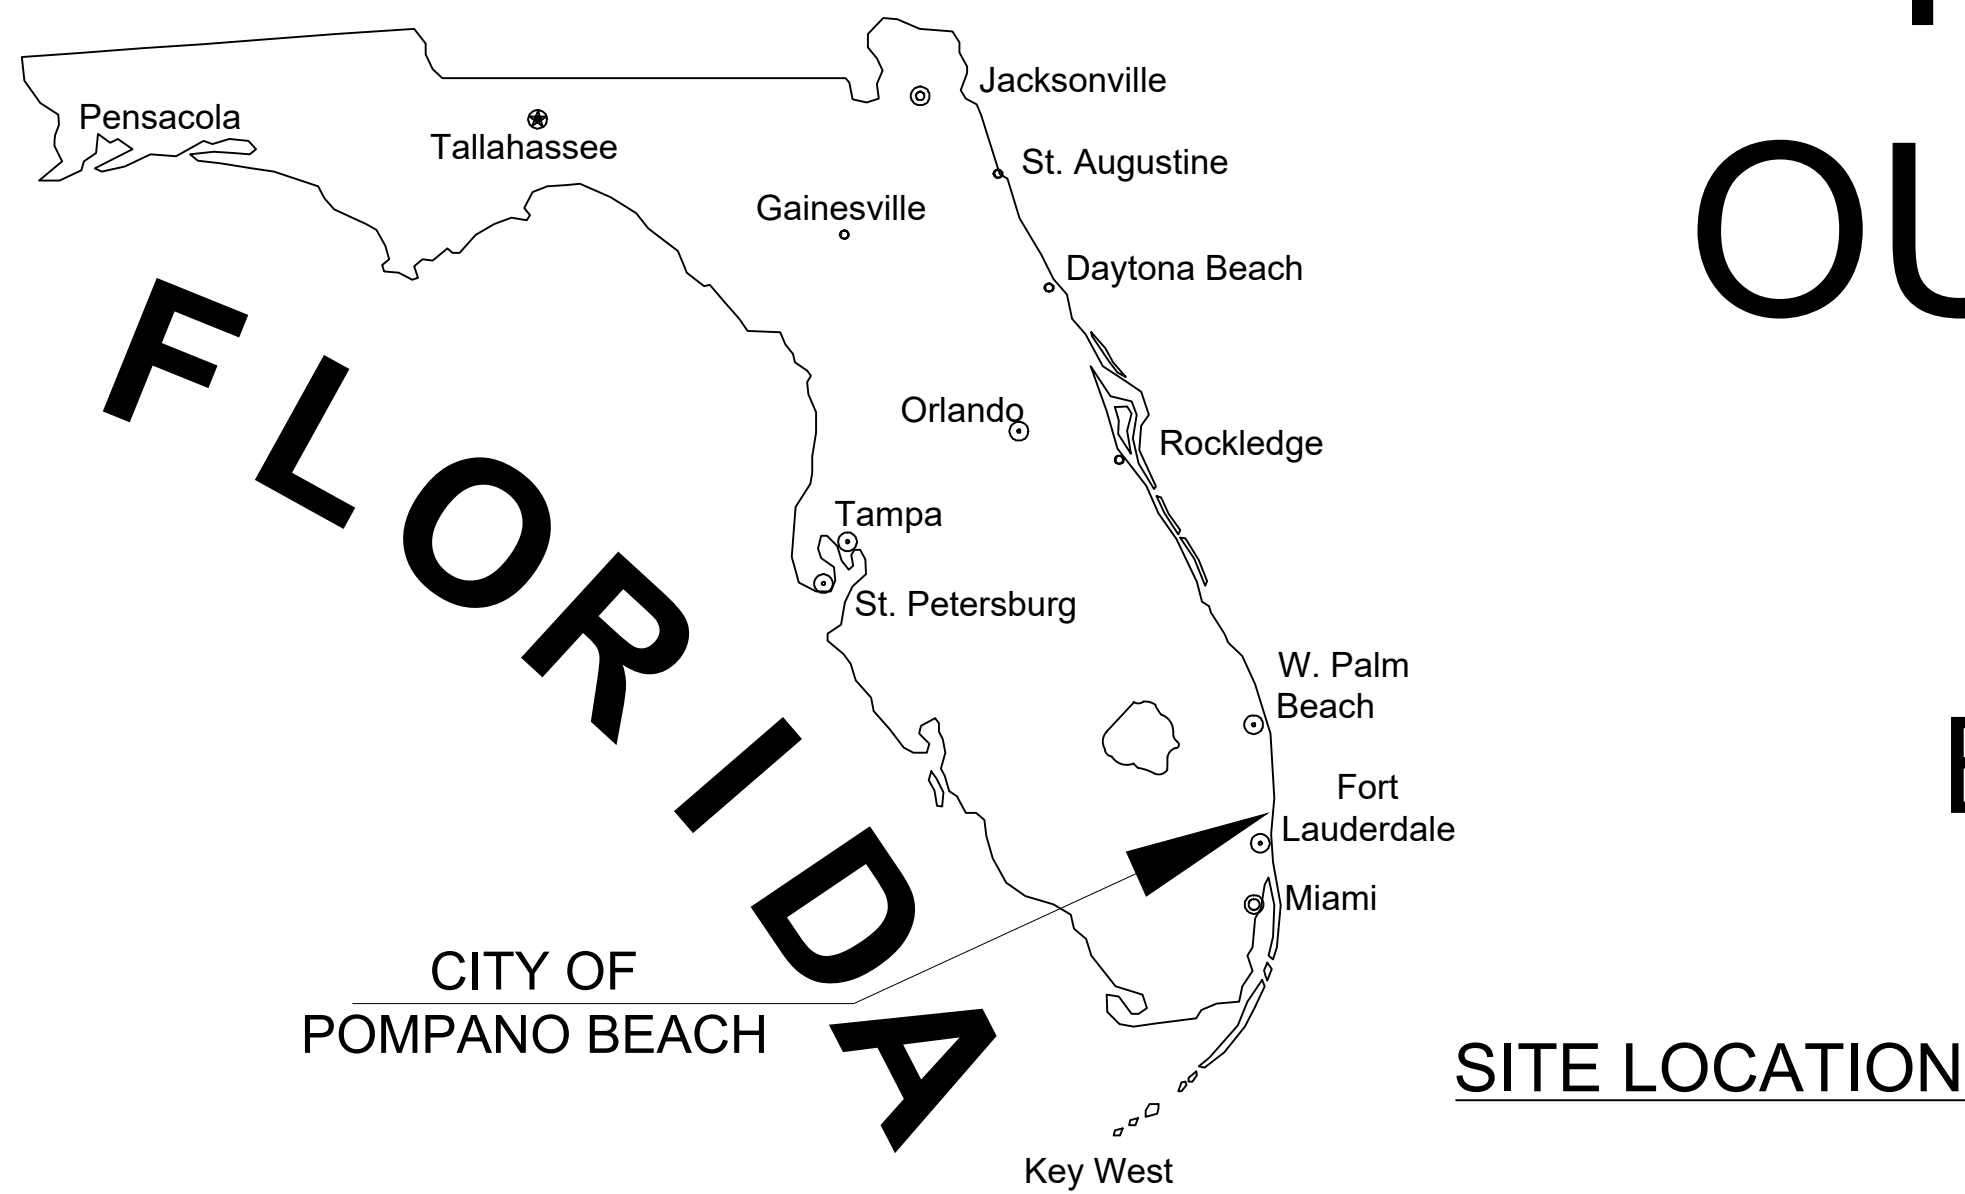

INDEX OF SHEETS	
SHEET IDENTIFICATION	SHEET TITLE
GI-000	COVER SHEET
GI-001	LEGEND AND ABBREVIATIONS
GI-002	GENERAL CONSTRUCTION NOTES
GI-003	CONSTRUCTION SPECIFICATIONS
CD-101	DEMOLITION PLAN
CG-101	EROSION CONTROL PLAN
CG-501	EROSION CONTROL DETAILS
CP-101	PAVING, GRADING, AND DRAINAGE PLAN
CP-501	PAVING, GRADING, AND DRAINAGE DETAILS
CM-101	PAVEMENT MARKING AND SIGNAGE PLAN
CM-501	PAVEMENT MARKING AND SIGNAGE DETAILS

LAND DESCRIPTION:

THAT PORTION OF LOTS 1 & 2 OF "TURNPIKE INDUSTRIAL PARK" ACCORDING TO THE PLAT THEREOF, AS RECORDED IN PLAT BOOK 111, PAGE 20, OF THE PUBLIC RECORDS OF BROWARD COUNTY, FLORIDA BEING MORE PARTICULARLY DESCRIBED AS FOLLOWS:

COMMENCING AT THE SOUTHEAST CORNER OF SAID LOT 1; SAID POINT ALSO BEING ON THE WEST RIGHT-OF-WAY LINE OF BLOUNT ROAD AS SHOWN ON SAID PLAT OF "TURNPIKE INDUSTRIAL PARK"; THENCE N.0°09'16" W. (PLAT BEARING) 136.78 FEET TO THE POINT OF BEGINNING; THENCE CONTINUE N.0°09'16"W. ALONG SAID WEST RIGHT-OF-WAY LINE 172.00 FEET; THENCE S.89°58'06"W. 554.95 FEET TO A POINT ON THE WEST LINE OF SAID LOT 2; THE NEXT TWO (2) DESCRIBED COURSES BEING ALONG THE WEST LINE OF SAID LOTS 1 AND 2: (1) THENCE S.18°11'52"E. 18.36 FEET; (2) THENCE S.46°05'20"E. 222.72 FEET; THENCE N. 89°58'06"E. 389.23 FEET TO A POINT ON SAID WEST RIGHT-OF-WAY LINE OF BLOUNT ROAD AND THE POINT OF BEGINNING.

TOGETHER WITH A NONEXCLUSIVE PERPETUAL CROSS ACCESS EASEMENT CREATED BY THE CROSS ACCESS EASEMENT AND MAINTENANCE AGREEMENT RECORDED JANUARY 25, 1991 IN OFFICIAL RECORDS BOOK 18093, PAGE 453, OF THE PUBLIC RECORDS OF BROWARD COUNTY, FLORIDA.

LOCATION MAP  
SECTION 28, TOWNSHIP 48 S, RANGE 42 E  
FOLIO #4842-28-09-0020

RELATIONSHIP BETWEEN  
NGVD 1929 AND NAVD 1988

DATUM	DIFFERENCE	ELEV.
NGVD 1929	+1.57 FEET	15.57'
NAVD 1988		14.00'

ALL ELEVATIONS SHOWN ON THESE PLANS ARE  
BASED ON NAVD 1988 DATUM

FEMA FLOOD ZONE:

THIS PROPERTY IS LOCATED WITHIN FLOOD ZONE AH  
- BASE FLOOD ELEVATION NAVD88 EL. 14.0' NAVD, AS  
SHOWN ON F.I.R.M. NUM. 12011C0356J, BEARING A  
MAP EFFECTIVE DATE OF 07/31/2024

THESE PLANS MAY HAVE BEEN  
REDUCED IN SIZE BY REPRODUCTION.  
THIS MUST BE CONSIDERED WHEN  
OBTAINING SCALED DATA.



PREPARED FOR:  
JADIAN IOS  
4800 HAMPDEN LANE, SUITE 420  
BETHESDA, MD 20184



NILES T. WARRICK, P.E.  
FLORIDA REG. NO. 94320  
(FOR THE FIRM)

PROJECT No. 15564.00 OCTOBER 29, 2025