



<u>PERCENT OF LOT</u>	<u>REQUIRED</u>
78,927 SQ FT	20.0 % (15,785.2 SQ FT)
 <u>PROVIDED</u>	
OPEN SPACE (LANDSCAPE) :	18,255.28 SQFT 23.1 %
OPEN SPACE (PAVERS) :	7,251.96 SF. 9.1 %
OPEN SPACE TOTAL :	25,507.24 SQFT 32.3 %

1 OVERALL SITE PLAN (OPEN SPACE)  
SCALE: 1" = 64'-0"

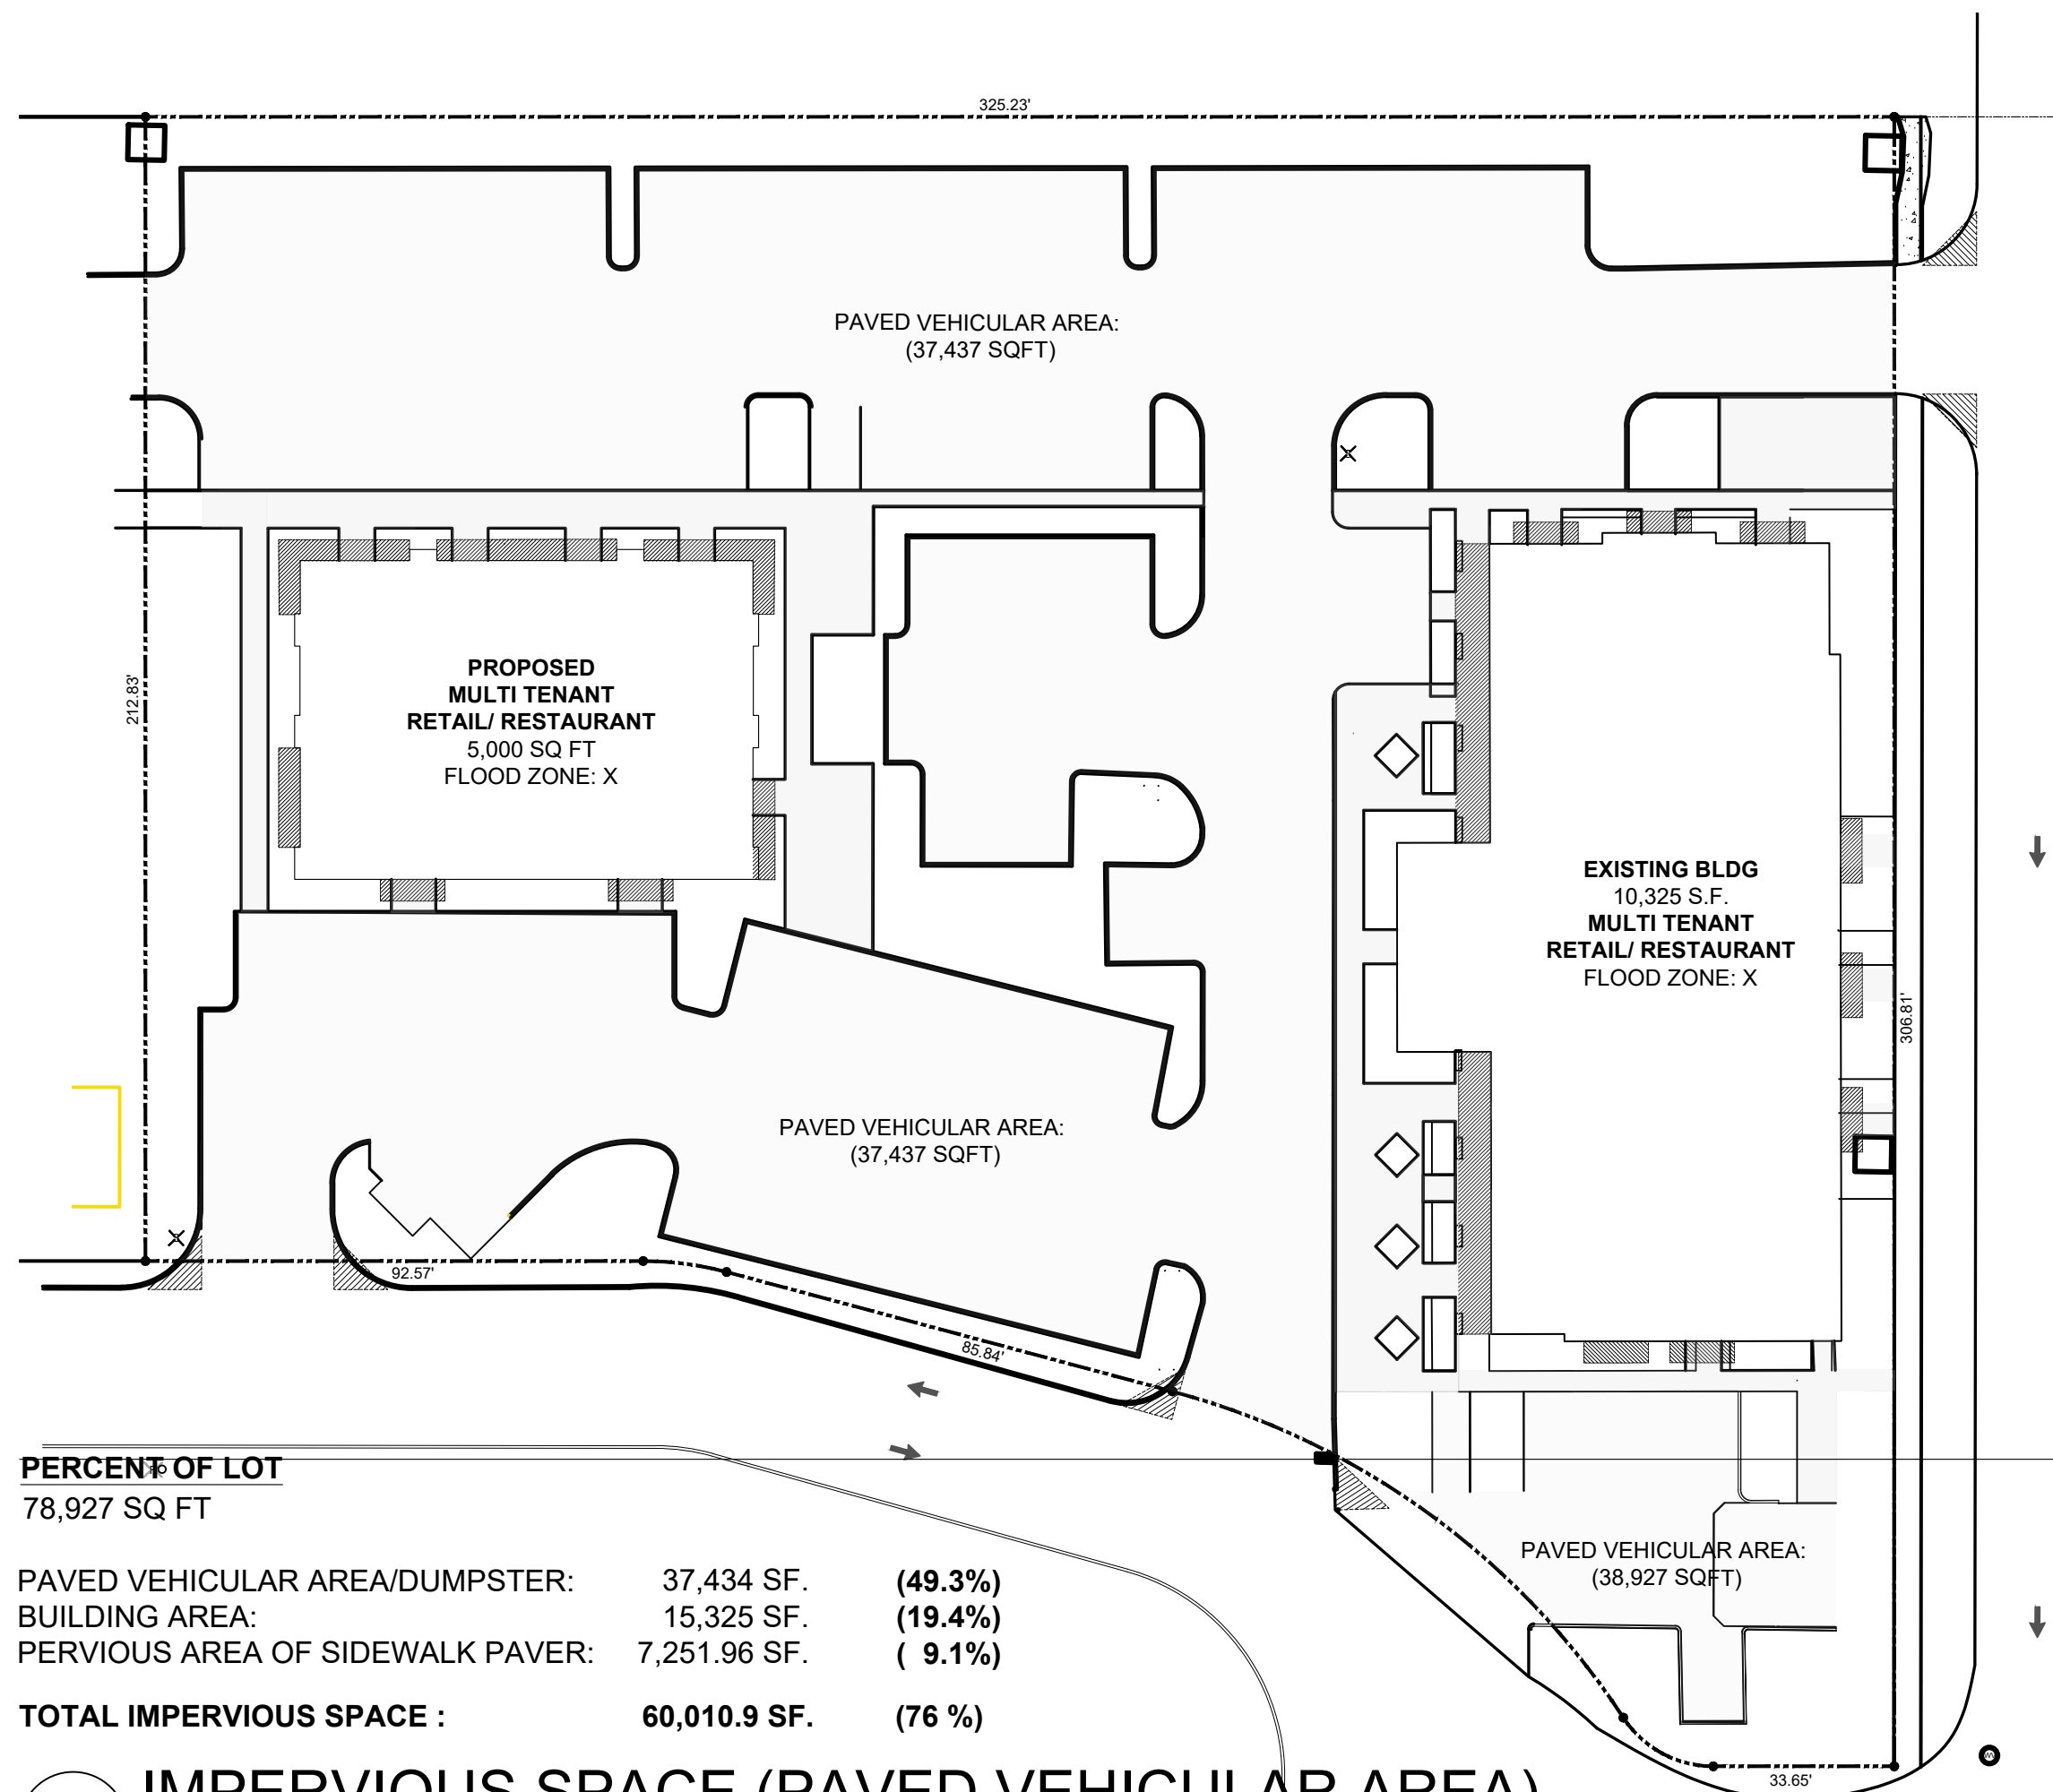


PERCENT OF LOT		
78,927 SQ FT		
PAVED VEHICULAR AREA/DUMPSTER:		
37,434 SF.	(49.3%)	
BUILDING AREA:		
15,325 SF.	(19.4%)	
PERVIOUS AREA OF SIDEWALK PAVER:		
7,251.96 SF.	( 9.1%)	
TOTAL IMPERVIOUS SPACE :		
60,010.9 SF.	(76 %)	

3 IMPERVIOUS SPACE (PAVED VEHICULAR AREA)  
SCALE: 1" = 64'-0"

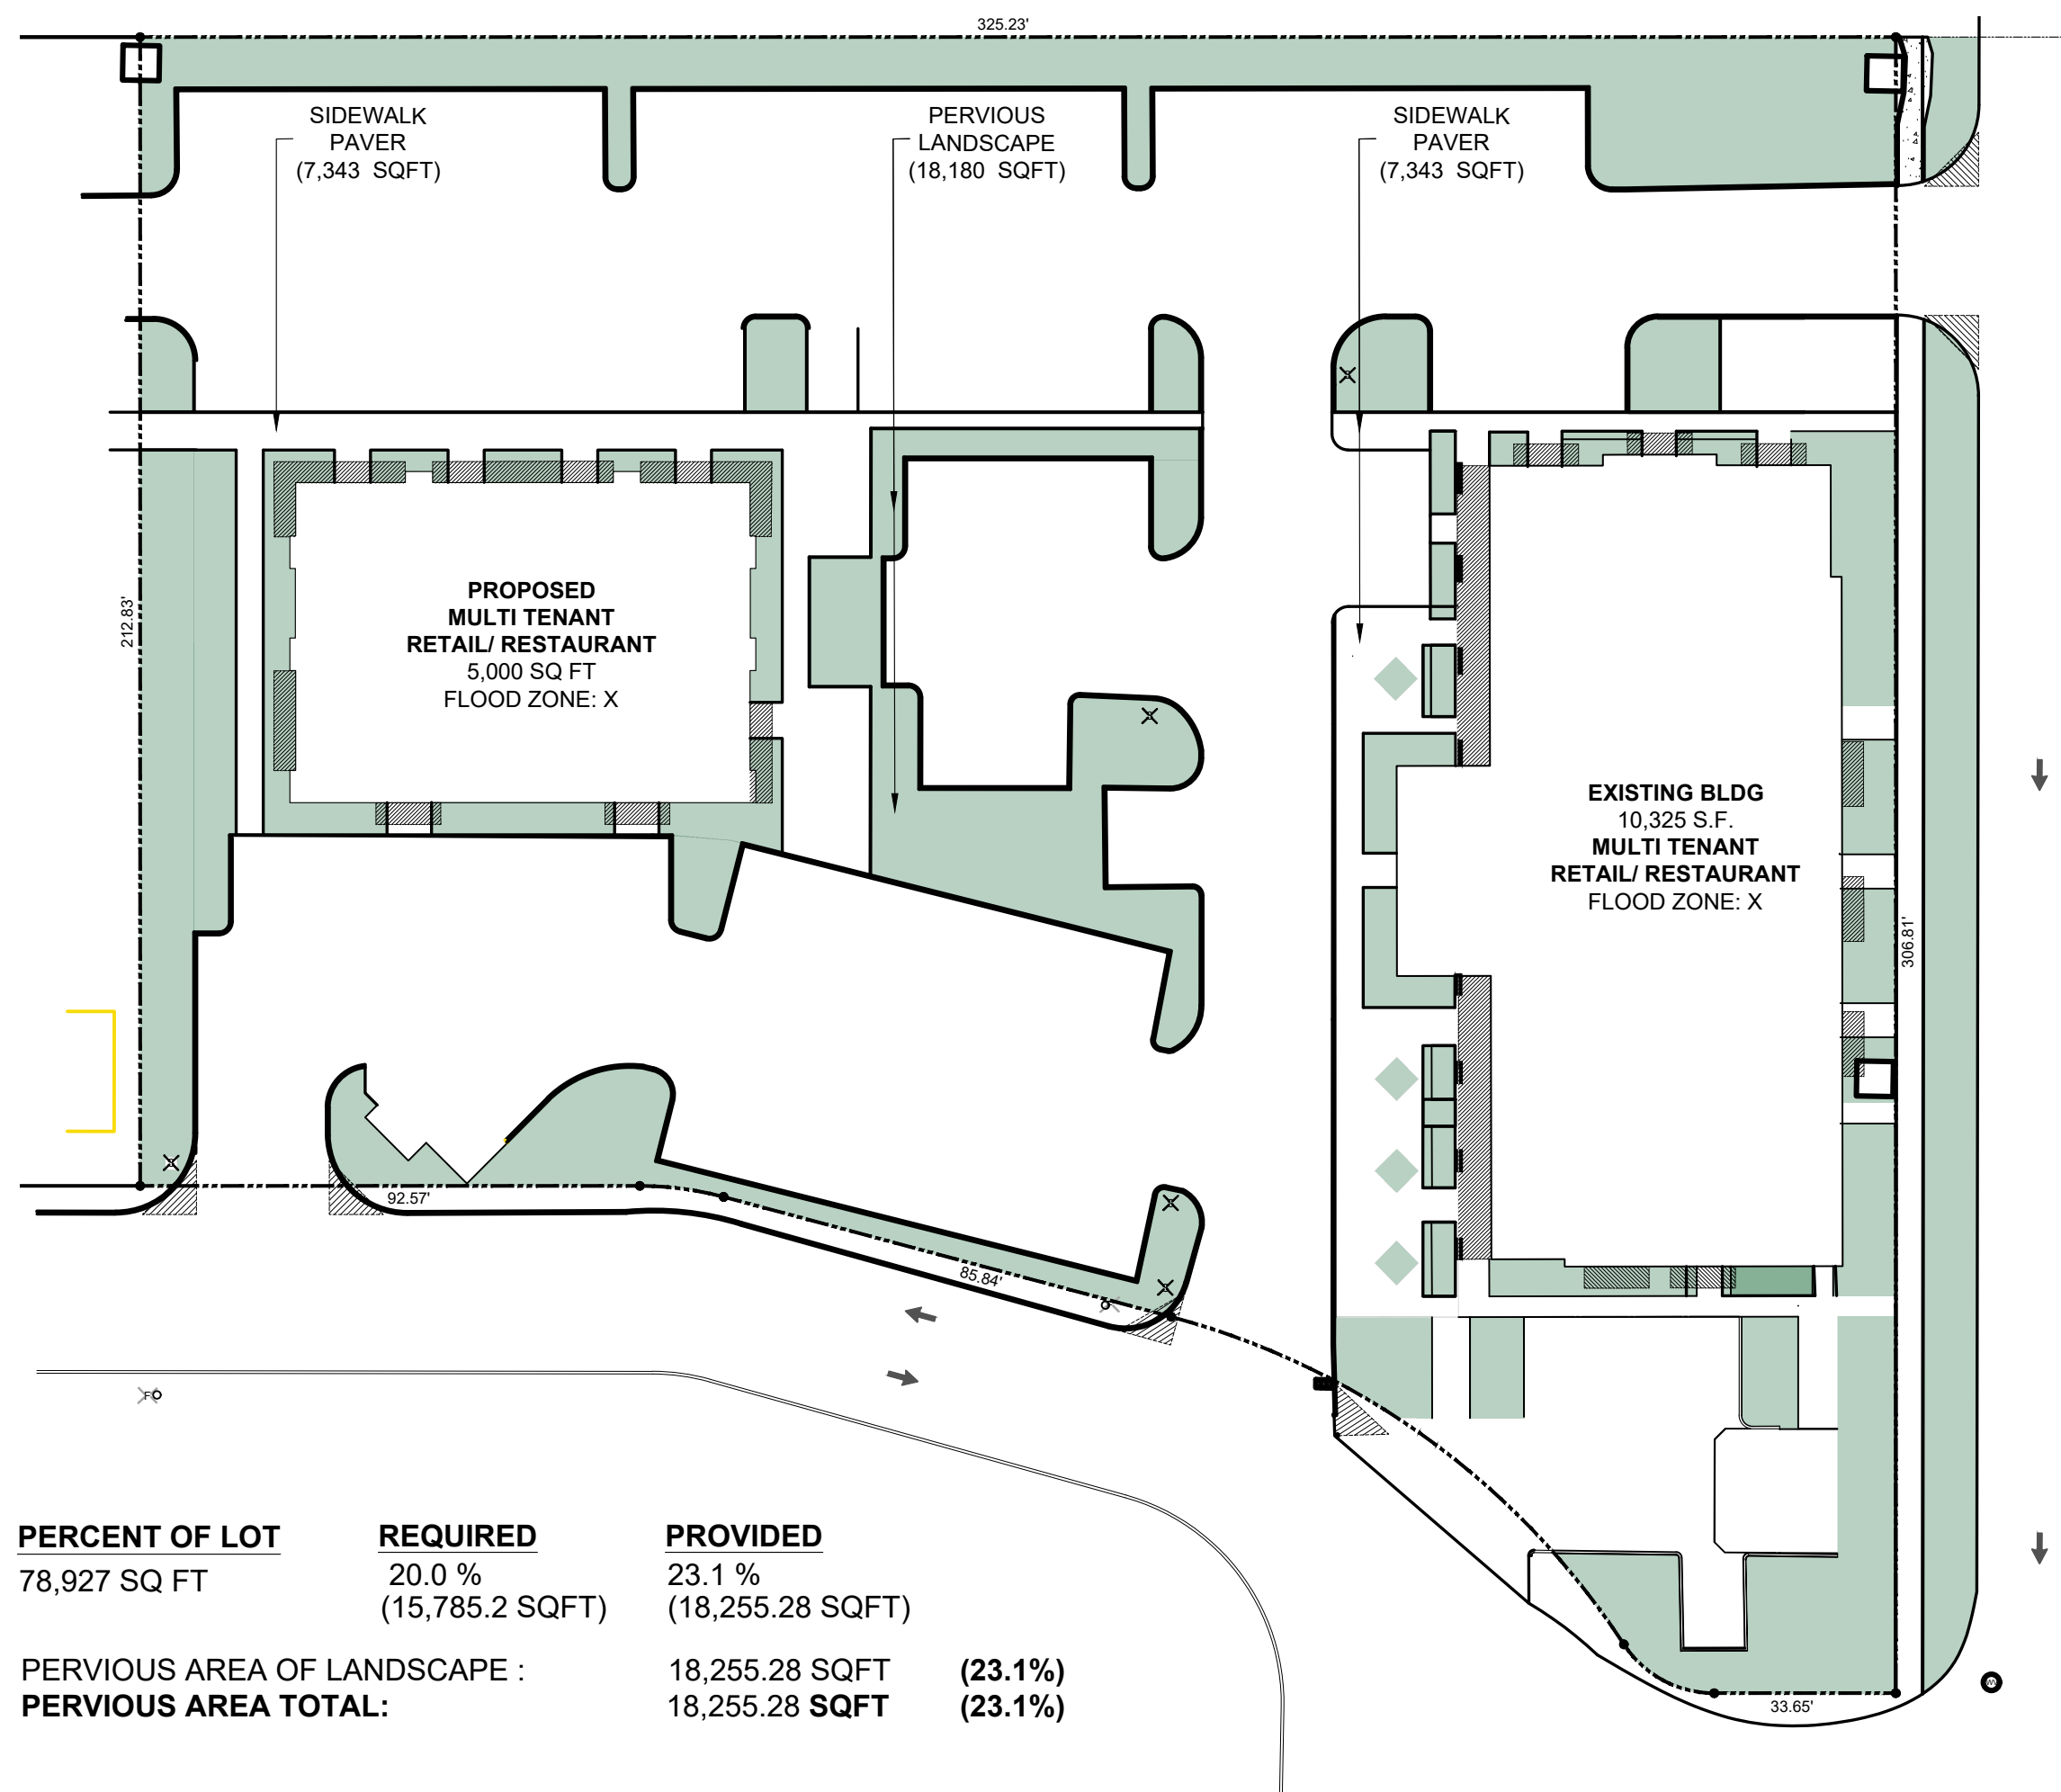

PERCENT OF LOT		REQUIRED		PROVIDED	
78,927 SQ FT		20.0 % (15,785.2 SQFT)		23.1 % (18,255.28 SQFT)	
PERVIOUS AREA OF LANDSCAPE :				18,255.28 SQFT	(23.1%)
PERVIOUS AREA TOTAL:				18,255.28 SQFT	(23.1%)

2 OVERALL SITE PLAN (PERVIOUS SPACE)  
SCALE: 1" = 64'-0"

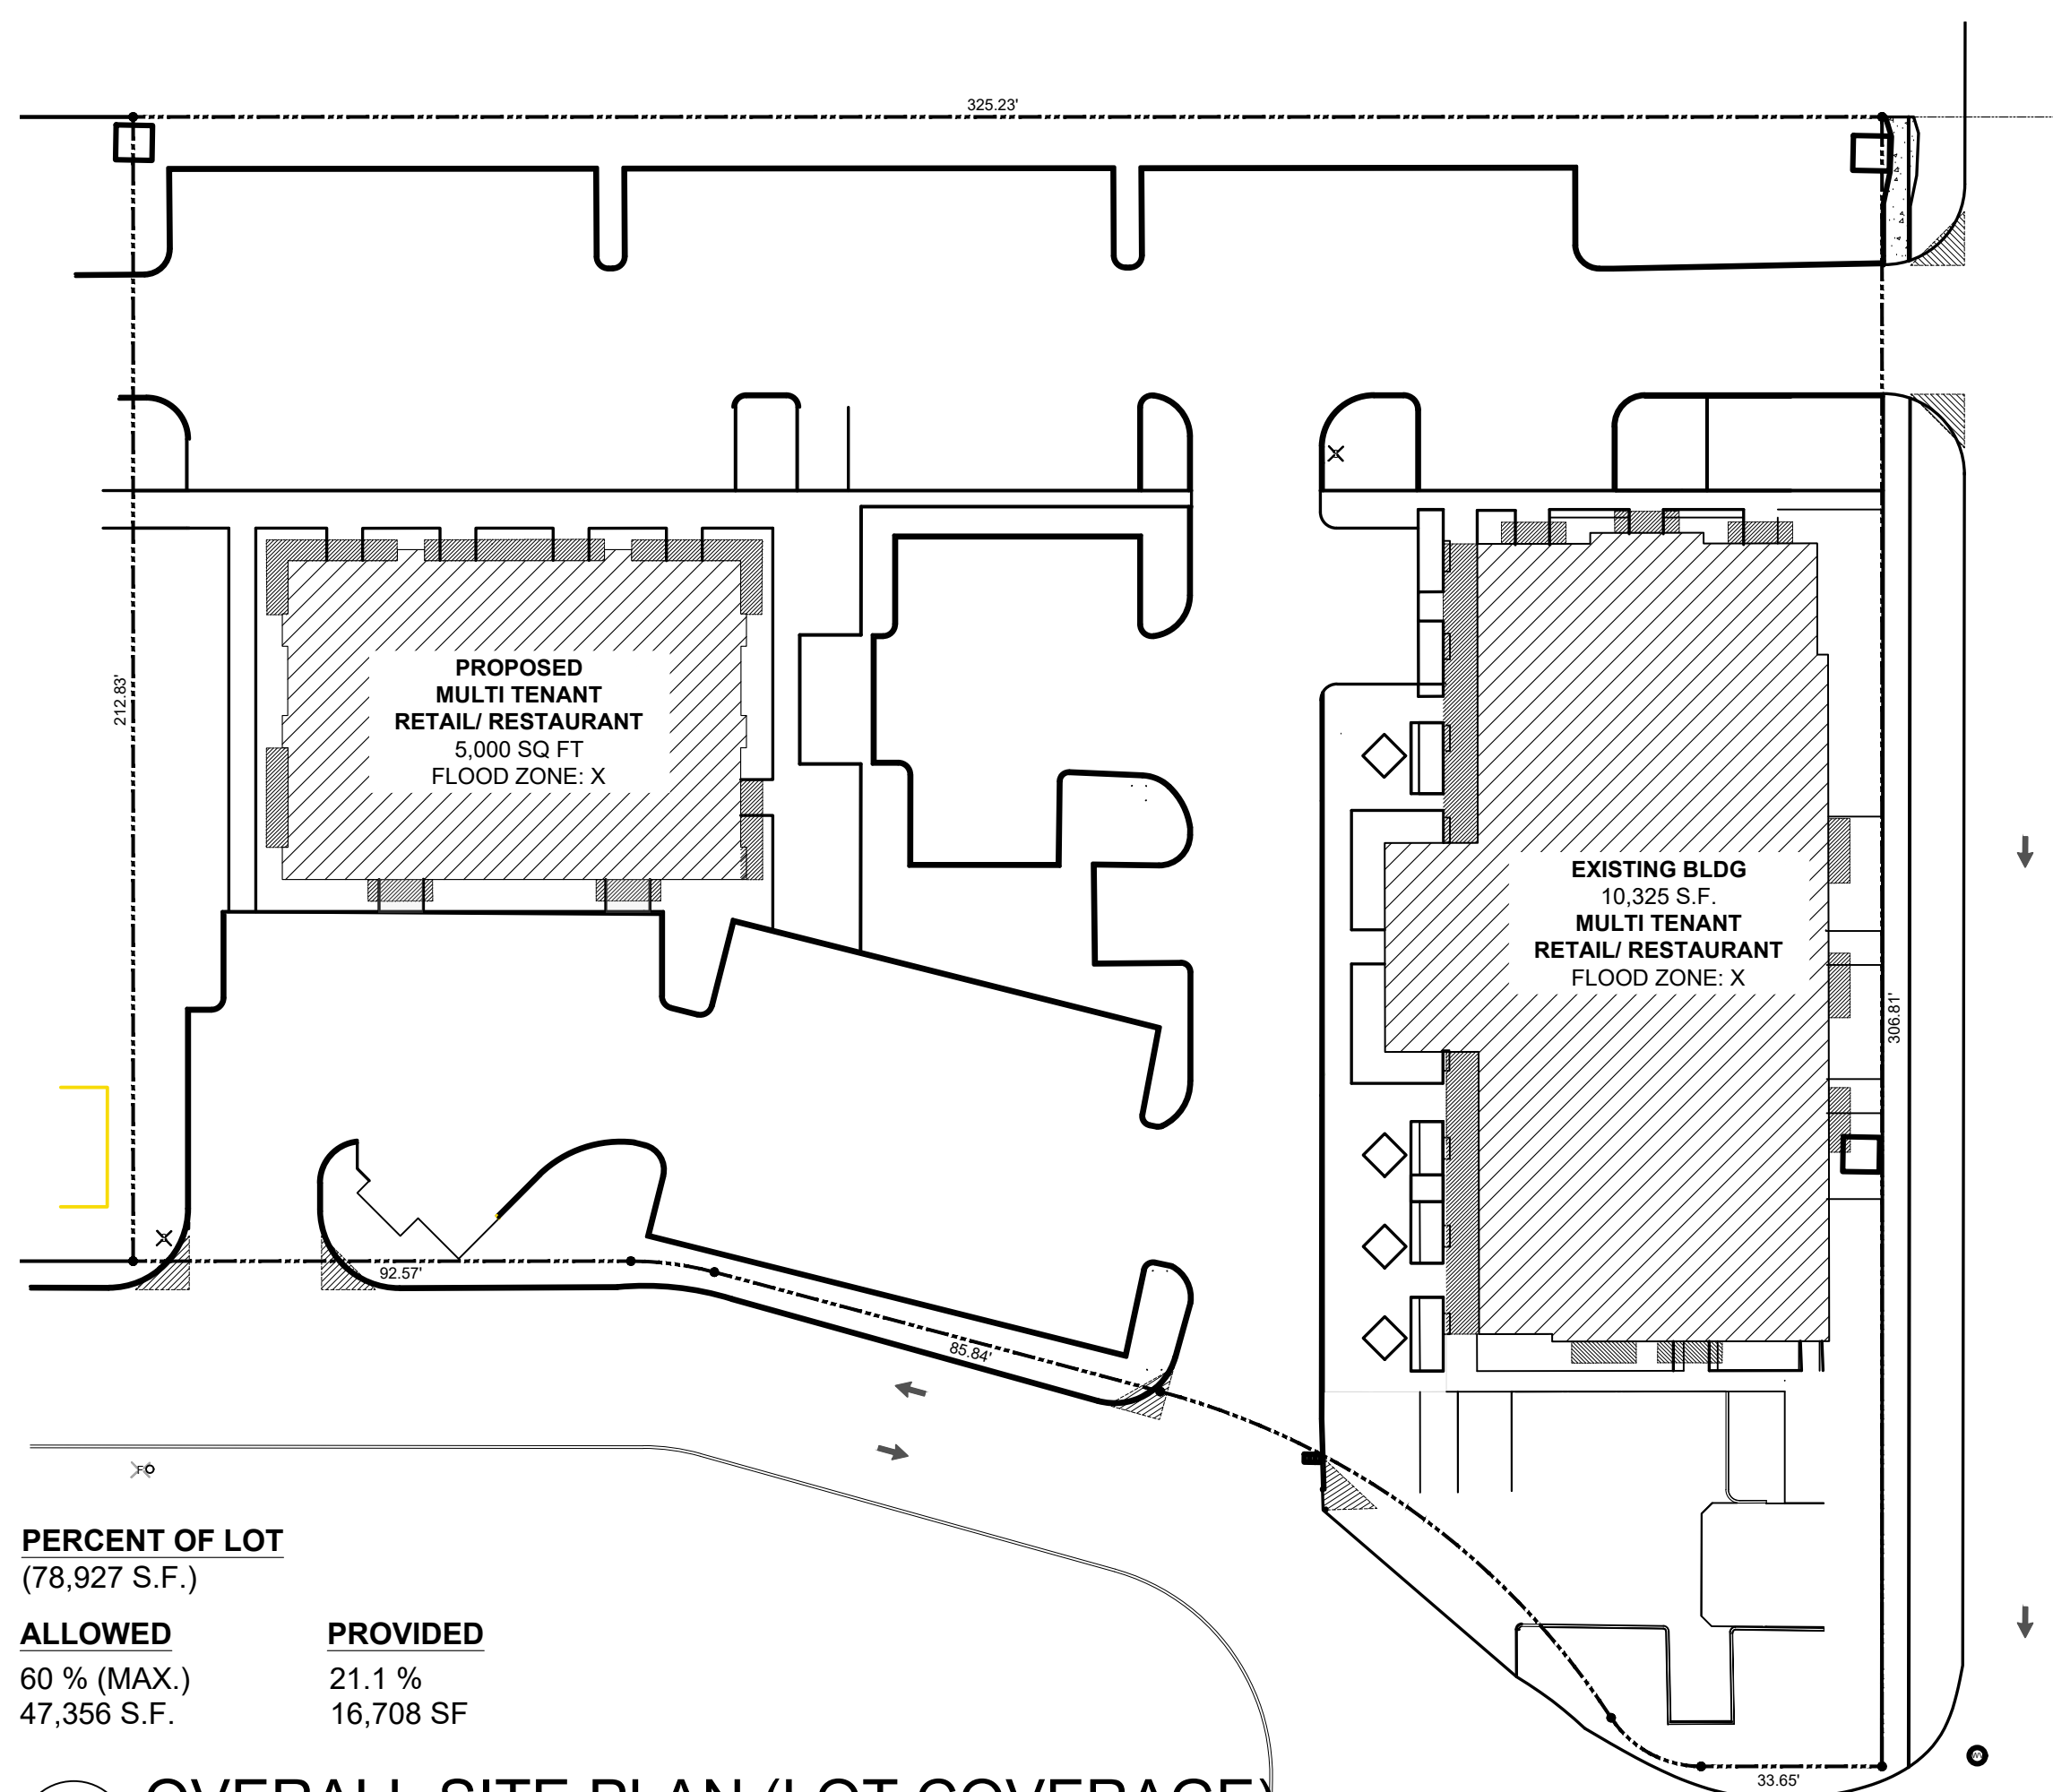

<u>PERCENT OF LOT</u>	
(78,927 S.F.)	
<u>ALLOWED</u>	<u>PROVIDED</u>
60 % (MAX.)	21.1 %
47,356 S.F.	16,708 SF

4 OVERALL SITE PLAN (LOT COVERAGE)  
SCALE: 1" = 64'-0"