



TENANT IDENTITY / WALL SIGNAGE / SIGN TYPE D

SIGN TYPE D - ILLUMINATED 4" DEEP CHANNEL LETTERS FLUSH MOUNTED TO WALL.

- Placement: shall be placed within the lease lines of tenant.
- Dimensions: signs shall not exceed 1 square foot of sign area per 1 linear foot of tenant frontage.
- Individual letters or logos to be 20" or 24" inches in height for 1 line or 2 lines of copy.
- Letters: Faces: Red or White // Returns & Trims: Duranodic Bronze
- Font: Helvetica Neue LT Pro Bold or nationally recognized or trademark font and/or colors will be considered.
- Materials: Aluminum returns, acrylic faces.
- Illumination: Internally illuminated with white LEDs.
- Design: SIGN TYPE D will be flush mounted.

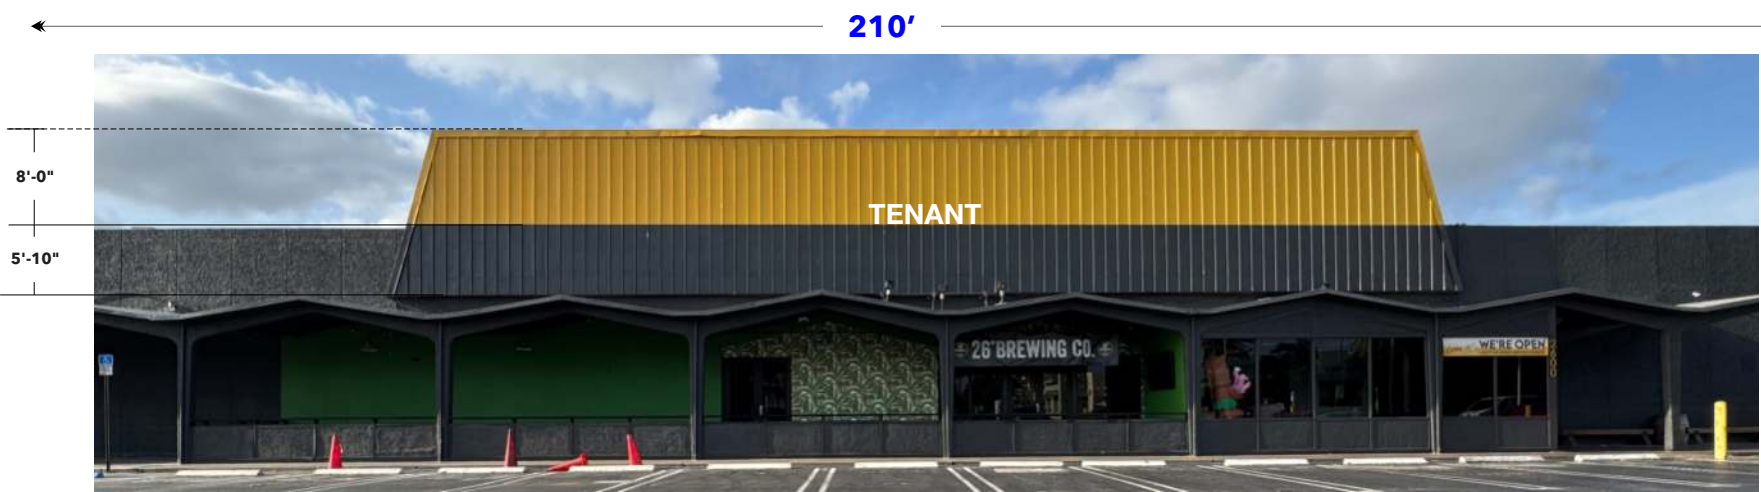

NORTH ELEVATION - SINGLE LINE  
Scale: 1/16"= 1'

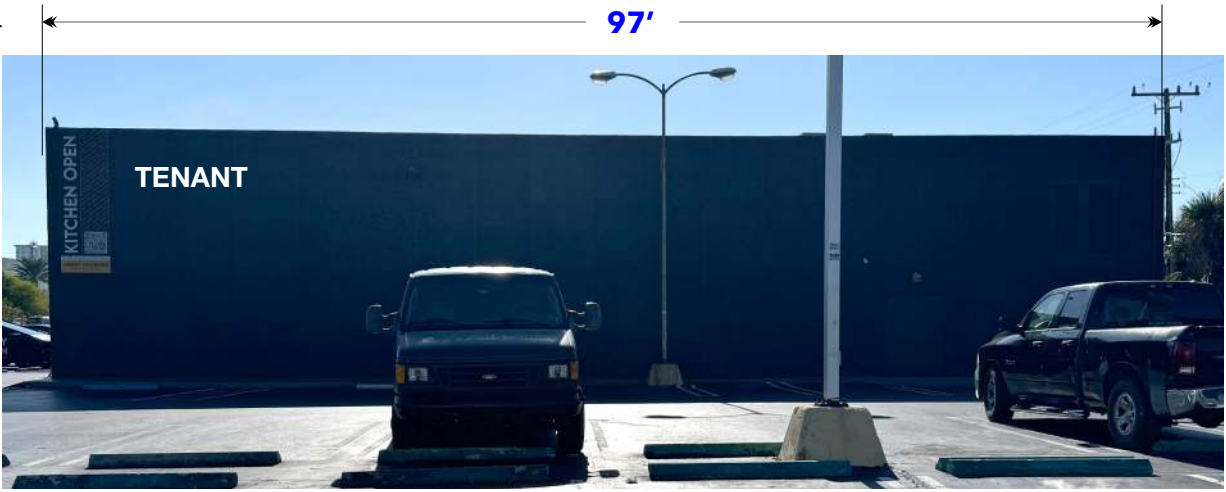

WEST ELEVATION - SINGLE LINE  
Scale: 1/16"= 1'



NORTH ELEVATION - TWO LINES  
Scale: 1/16"= 1'



WEST ELEVATION - TWO LINES  
Scale: 1/16"= 1'