


Digitally signed
by Daniel Alonso
Date: 2023.08.15:51
+05'00'

01.25.23 LT DRC Review Submittal
Job A2165
Sheet 10.08.21

Consulting Engineer

Proposed Offices
Power Petroleum HQ
Owner: 201 SW 12 Ave, Inc.
201 SW 12 Ave, Pompano Beach, 33069

SP001

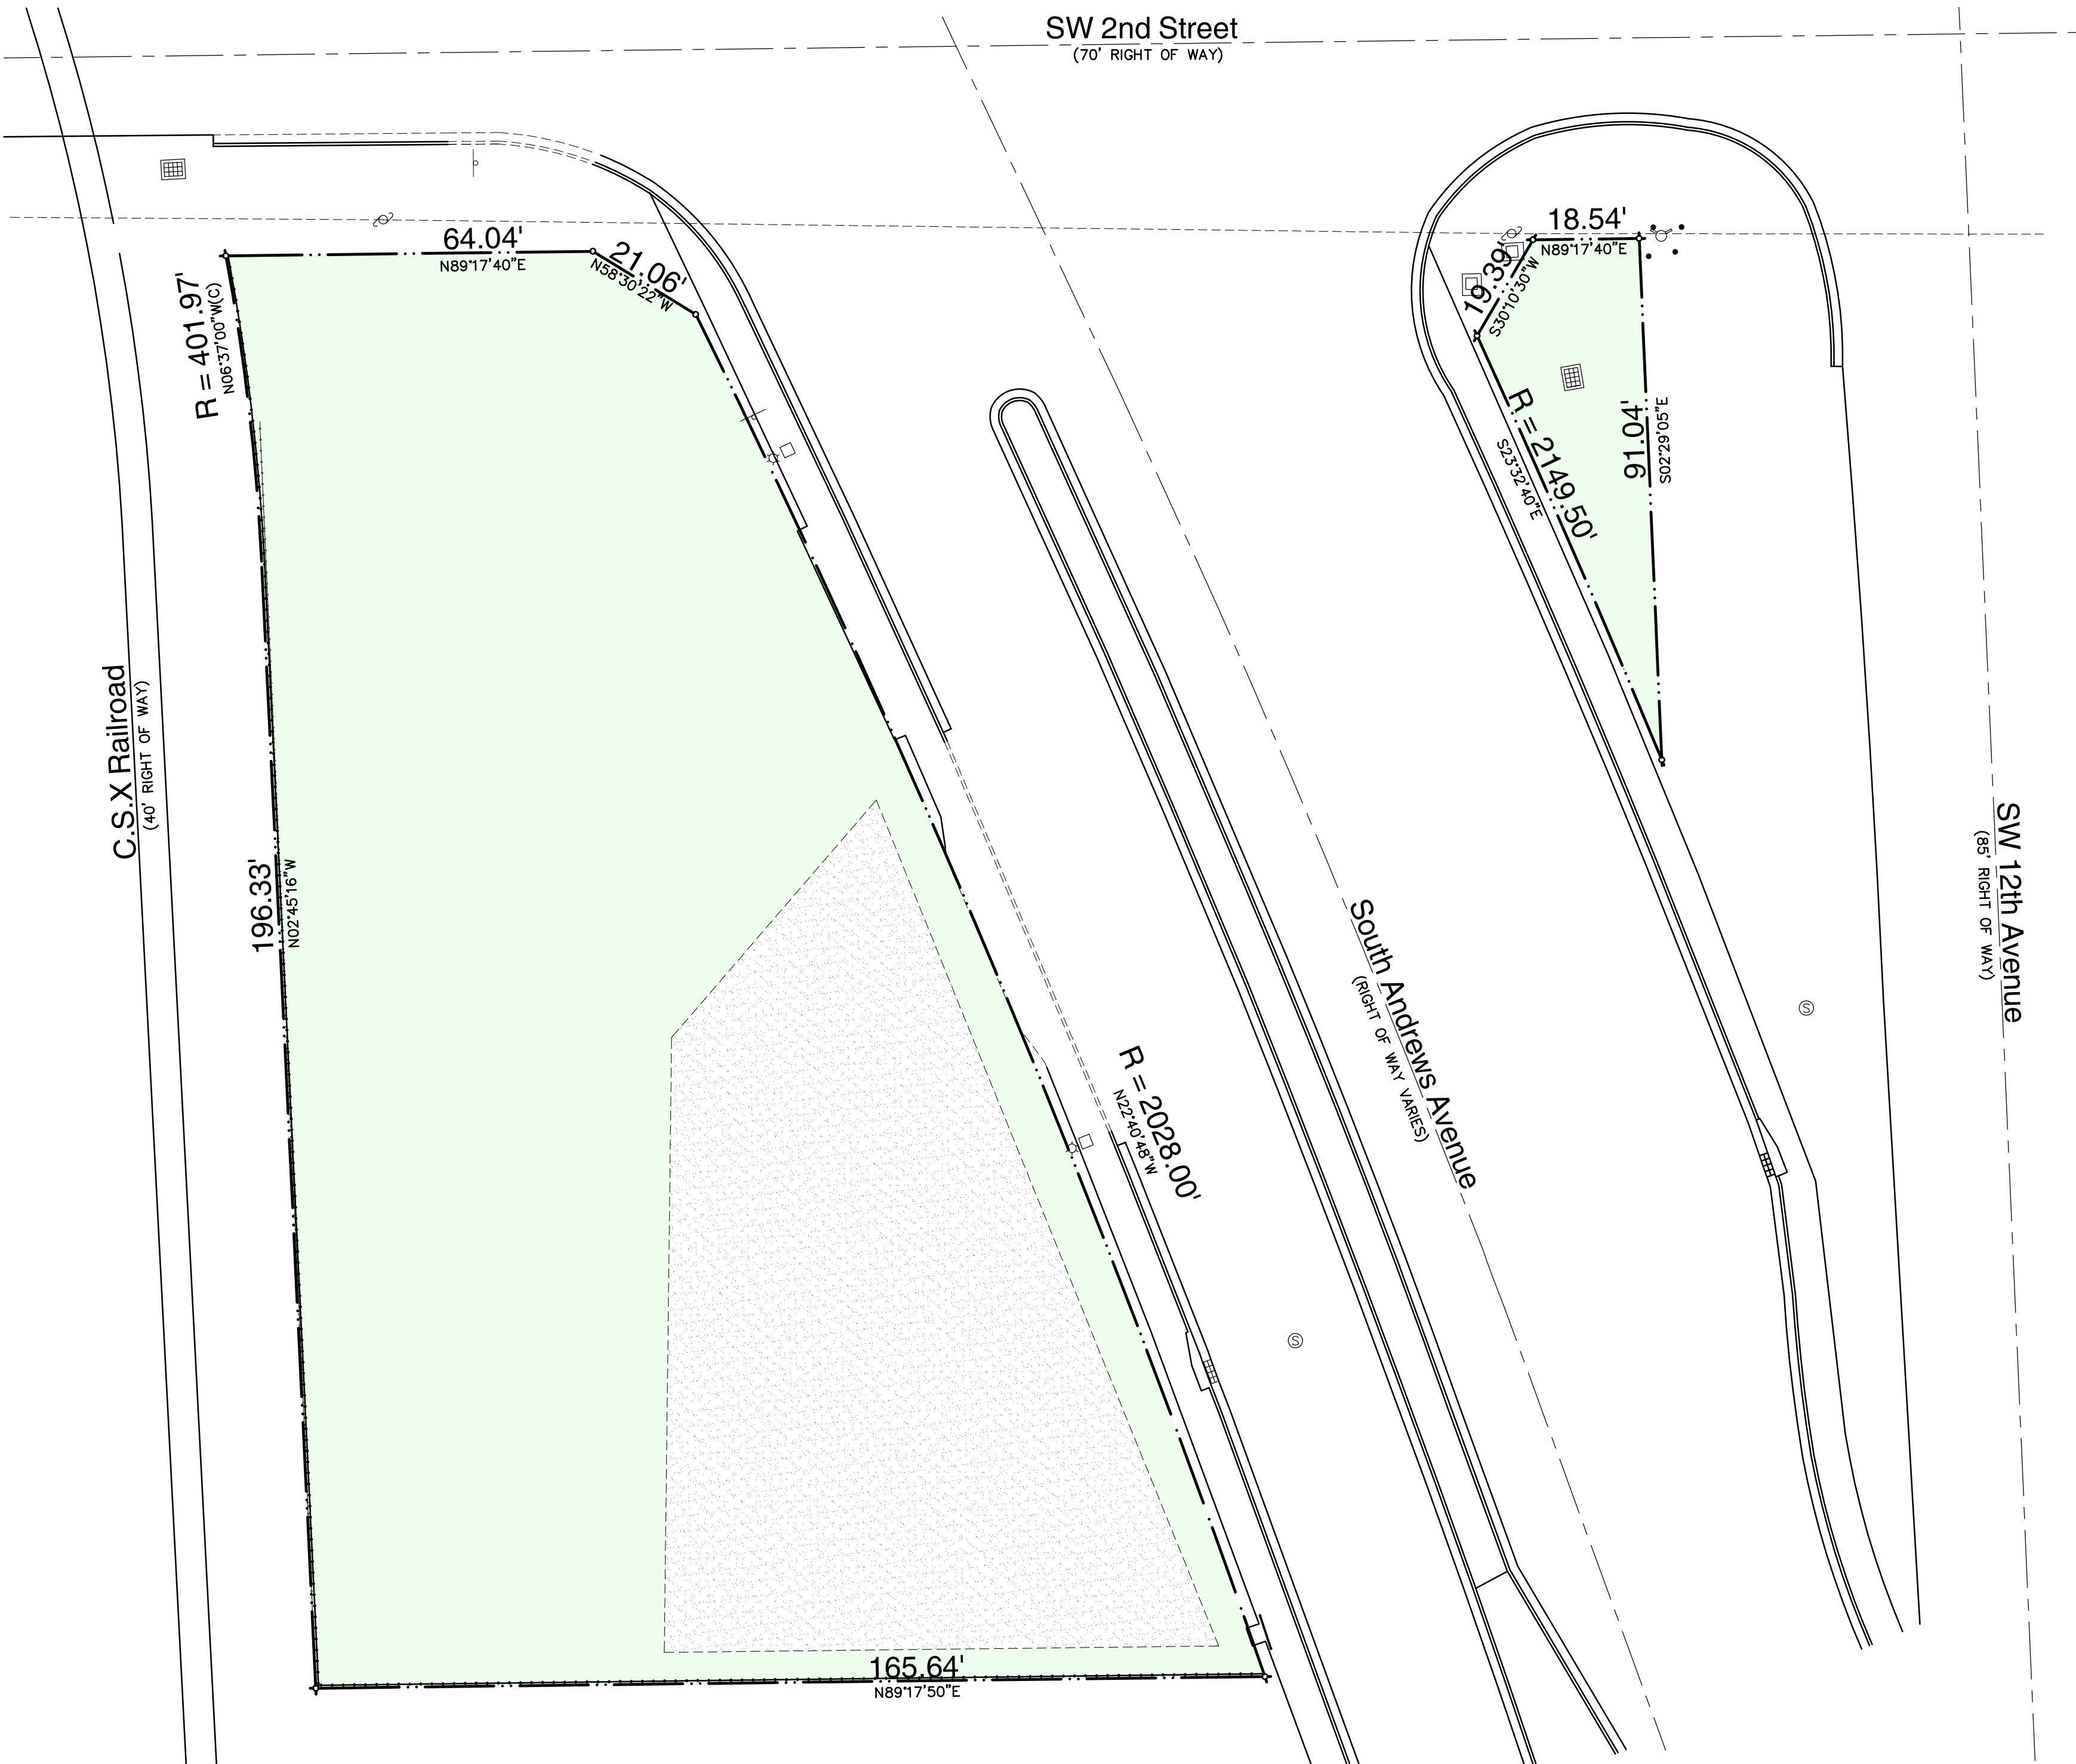

EXISTING / DEMO SITE PLAN

SCALE: 1" = 20'-0"