

MATERIALS / COLORS LEGEND


5/8" SMOOTH STUCCO PAINT: EXTRA WHITE SW 7006
5/8" SMOOTH STUCCO PAINT: URBAN JUNGLE SW 9117
5/8" SMOOTH STUCCO PAINT: LIGHT FRENCH GRAY SW 0055
5/8" SMOOTH STUCCO PAINT: IRON ORE SW 7069
5/8" SMOOTH STUCCO PAINT: TRICORN BLACK SW 6258
METAL MESH RAILINGS WHITE POWDER COAT FINISH
METAL MESH RAILINGS BLACK POWDER COAT FINISH

1 NORTH ELEVATION

Scale: 1/8" = 1'-0"



SAMPLE IMAGE OF CLOPAY AVANTE GARAGE DOOR SYSTEM

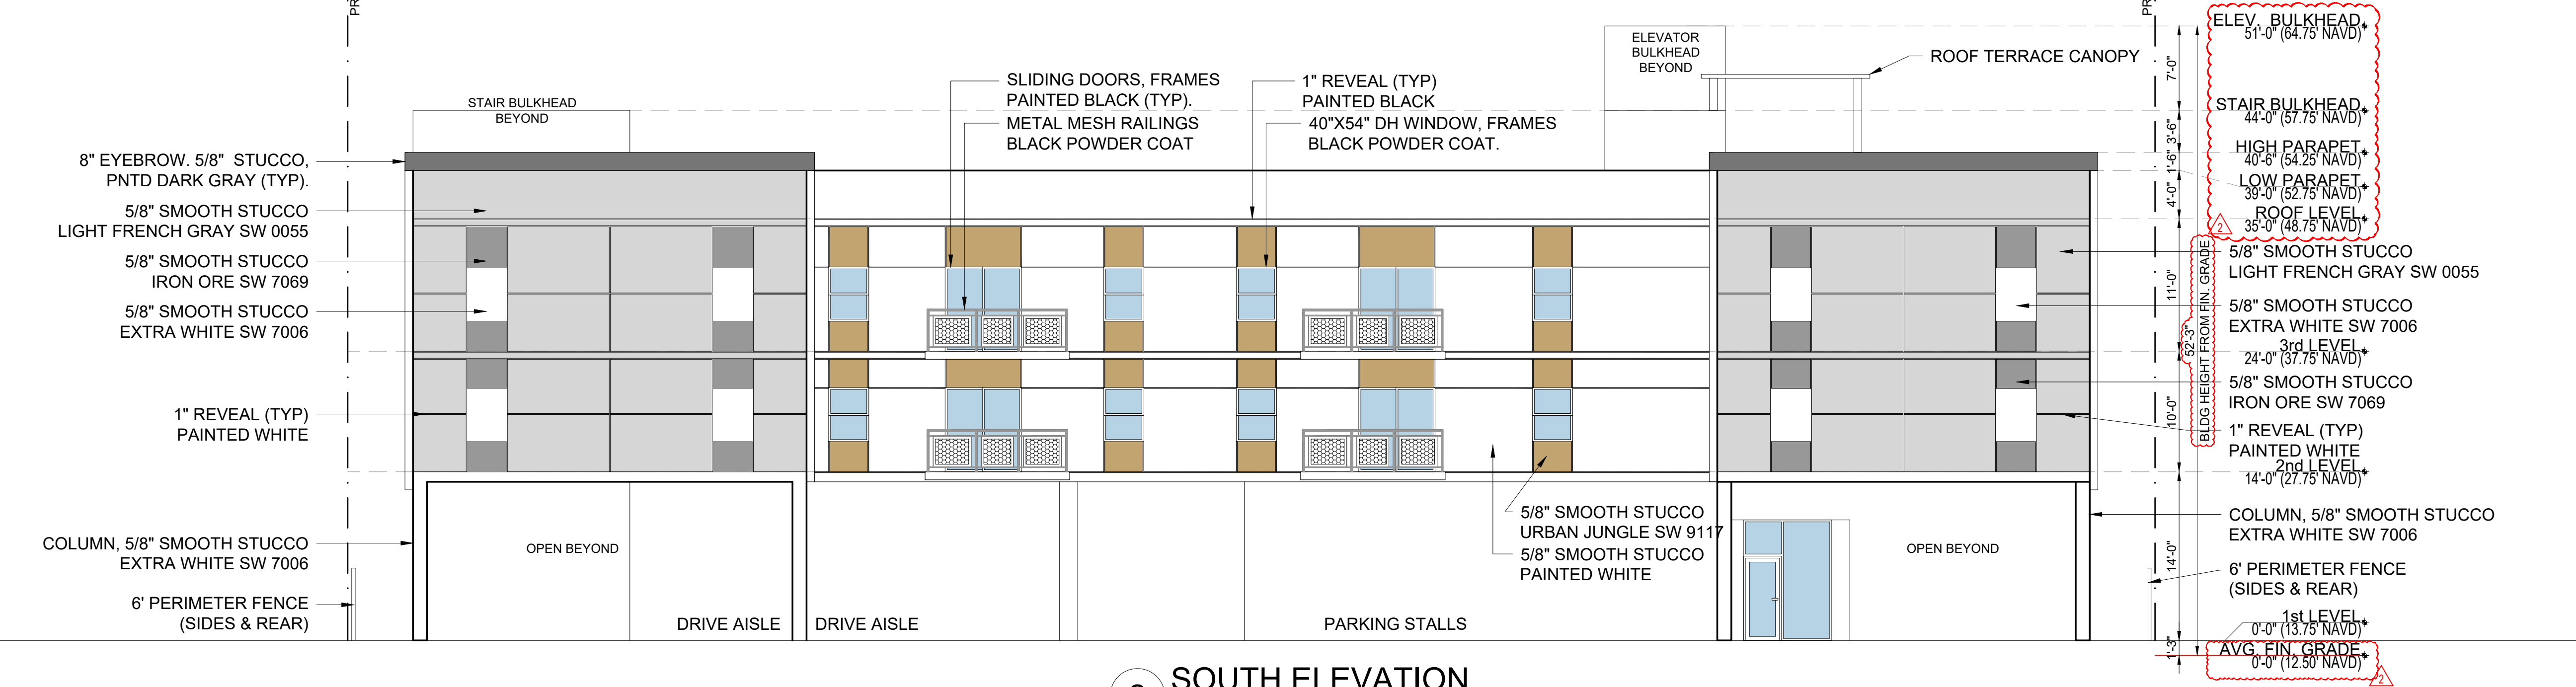

2 SOUTH ELEVATION

Scale: 1/8" = 1'-0"