


Square Footage Requirements in AOD /TO Overlay Districts:
1 square foot of signage allowed per lin foot of frontage.
Maximum letter height: 24". Signage NTE 75% of width and height of sign facade area.
"CROSSFIT OUT OF THE BOX" Allowable: 26.0 sq ft

Square Footage Requirements in AOD /TO Overlay Districts:
1 square foot of signage allowed per lin foot of frontage.
Maximum letter height: 24". Signage NTE 75% of width and height of sign facade area.
"ASPIRE (logo) TOTAL FITNESS" Allowable: 18.4167 sq ft

SW 7035 "Aesthetic White"
SW 7036 "Aesthetic Beige"
SW 7038 "Tony Taupe"

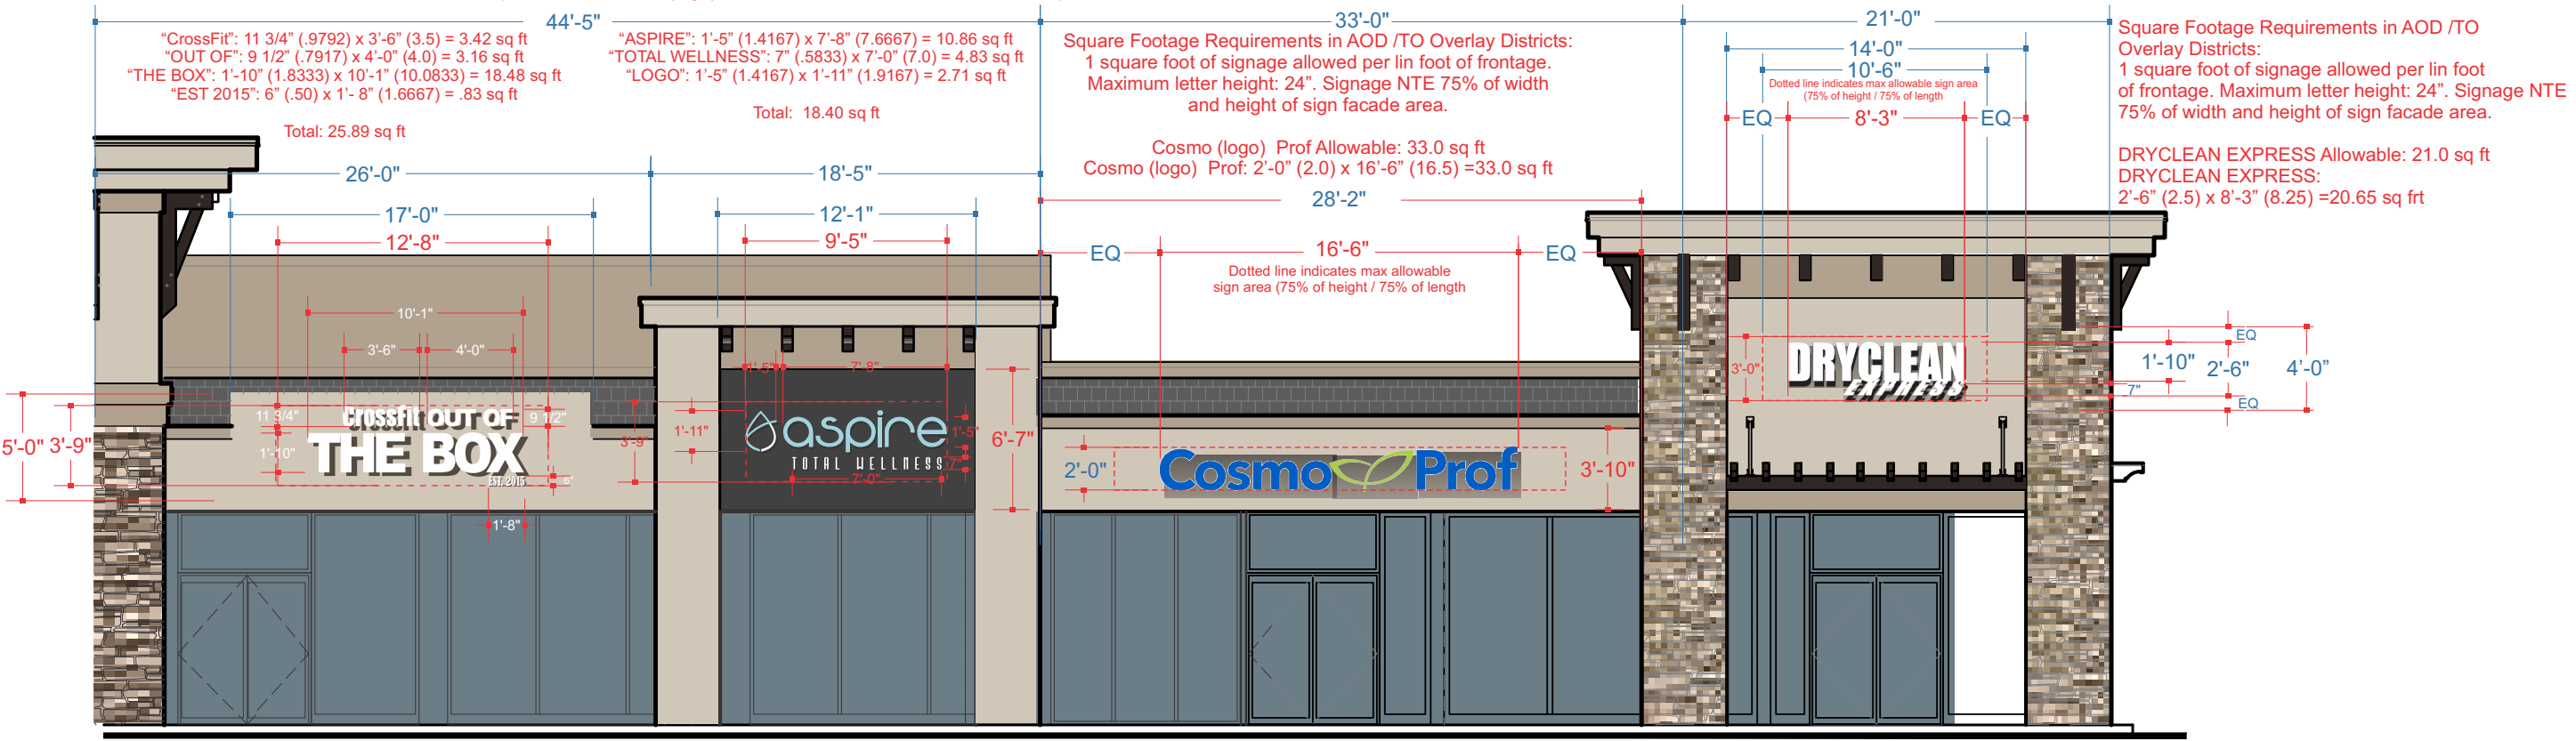

Partial West Elevation: Section 4

Note: Tenant placement and letter / logo styles are depicted as placeholder representations and may not represent actual tenants and / or tenants desired brand style and color program.

Note: Corner tenants are allowed one (1) additional sign, located on the side elevation, providing that the sign meets the code requirements of the City of Pompano Beach and the provisions of this approved Master Sign Plan

SCALE: 1/8"=1'-0"

