



THIS ITEM HAS BEEN DIGITALLY
SIGNED AND SEALED BY CHARLES
LEISTER ON THE DATE ADJACENT
TO THE SEAL.

PRINTED COPIES OF THIS
DOCUMENT ARE NOT CONSIDERED
SIGNED AND SEALED AND THE
SIGNATURE MUST BE VERIFIED ON
ANY ELECTRONIC COPIES.

SITE IMPROVEMENTS FOR:

FEDEX NETWORK 2.0

2600 NORTHWEST 13TH STREET
POINCIPE BEACH, FL 33089

REVISION

NO.	DESCRIPTION	DATE
1		
2		
3		
4		
5		
6		
7		

ISSUED: 10/29/2025

ISSUE FOR CONSTRUCTION


DRAWN BY: WHD
CHECKED BY: CML

SHEET:
ELECTRICAL DETAILS

SHEET NO.


E4

PROJECT NO: 250234

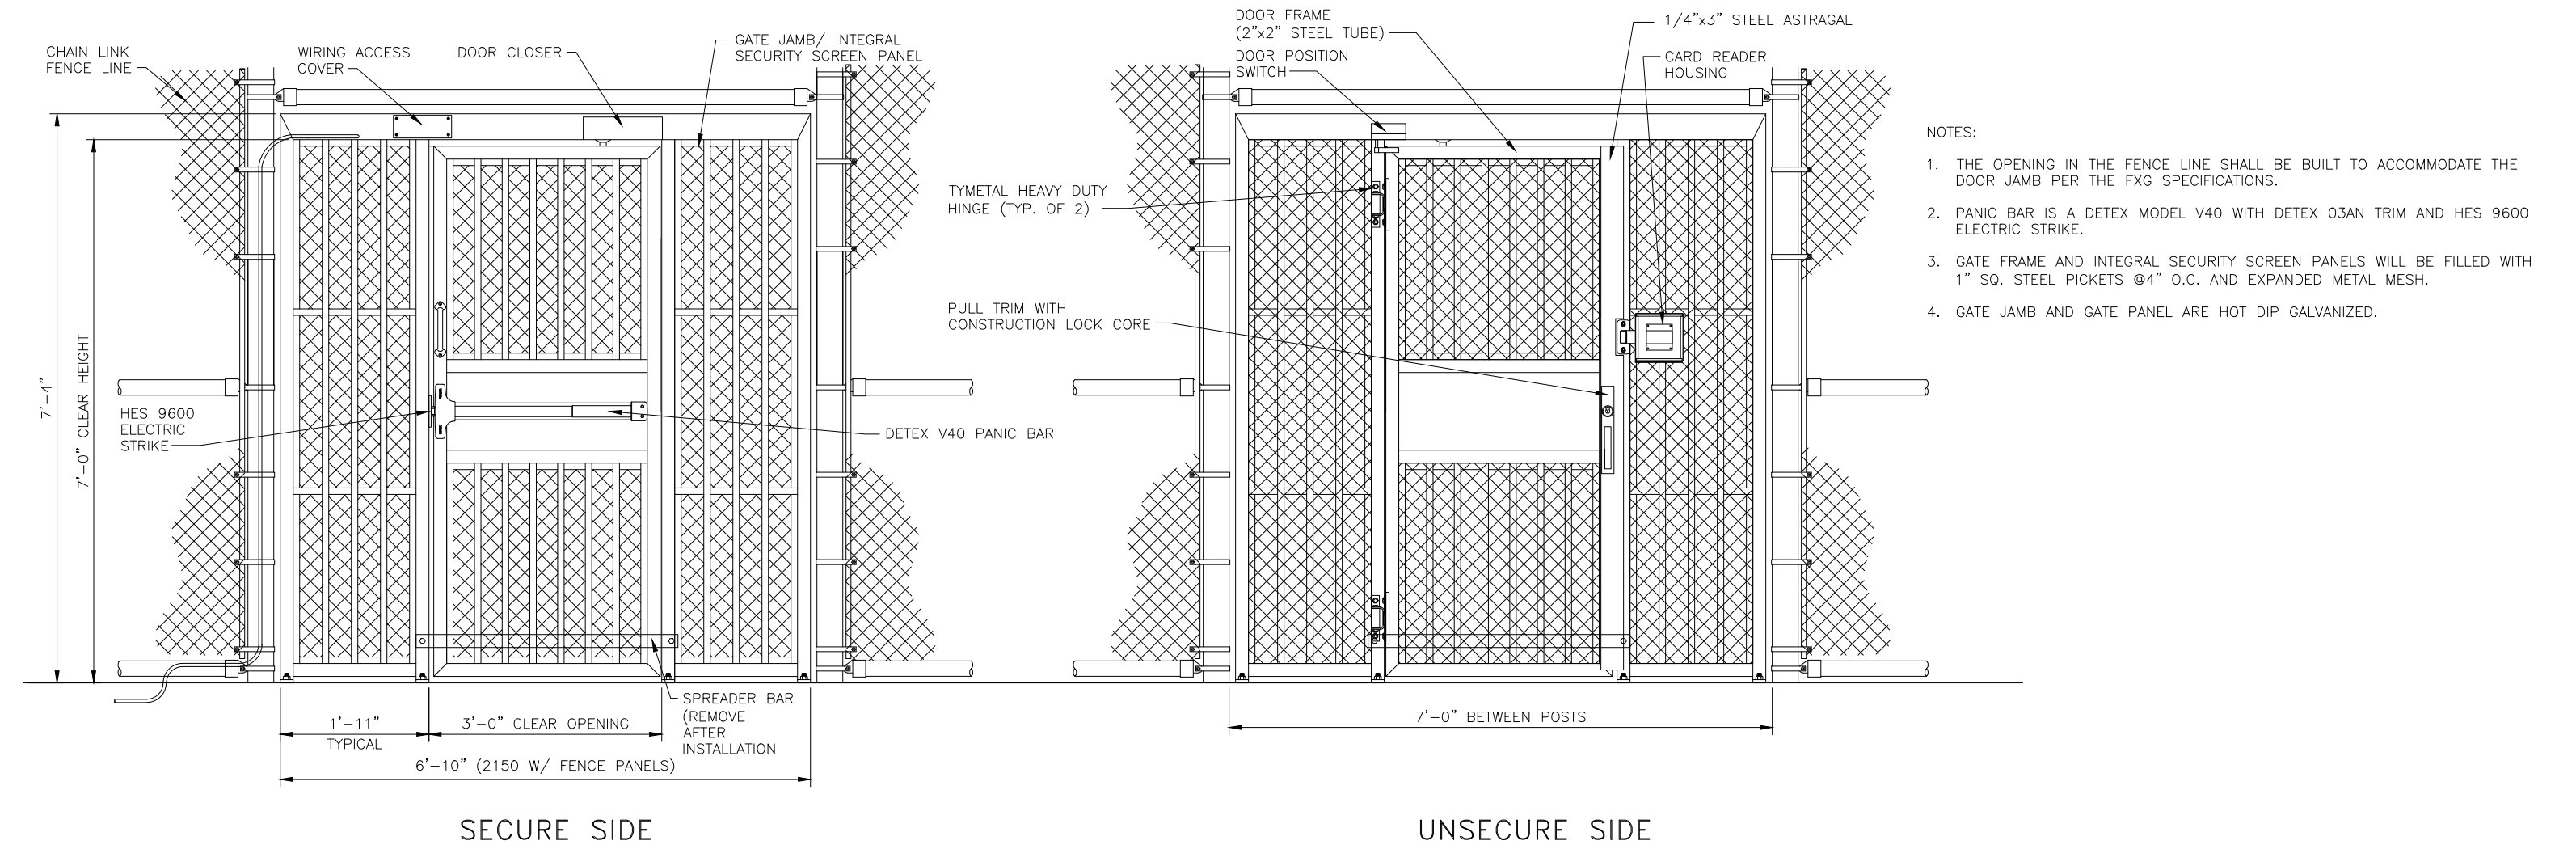

1 PEDESTRIAN GATE ELEVATION

Scale: 1/2" = 1'-0"

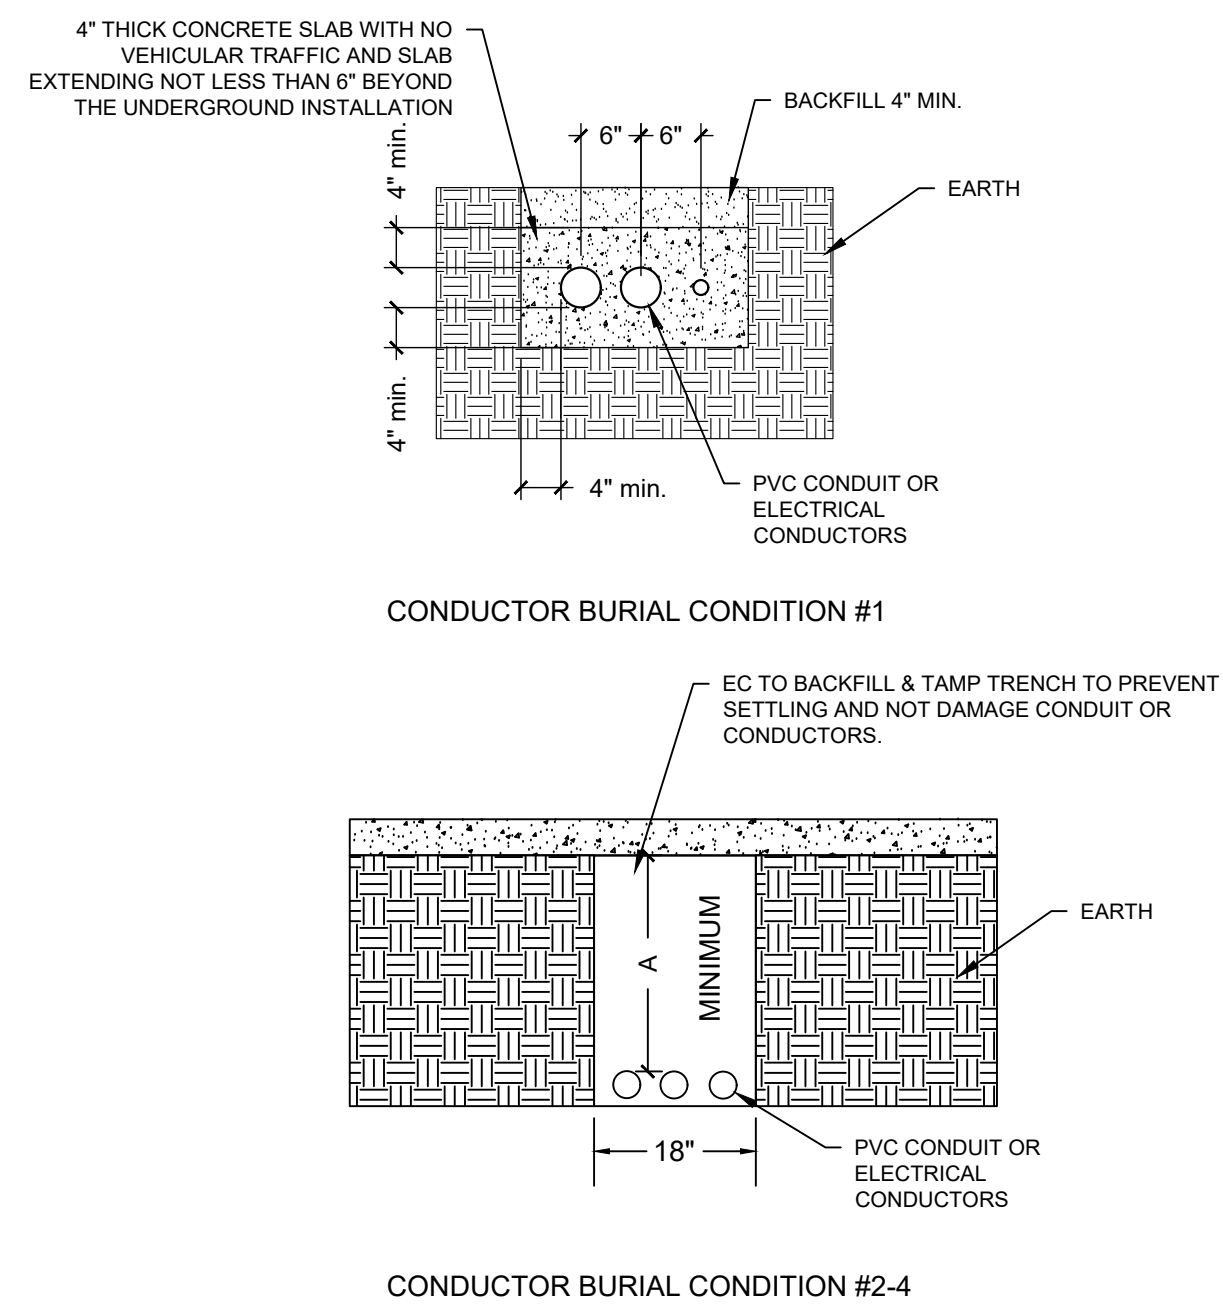


CONDUCTOR BURIAL CONDITION	MINIMUM DEPTH (A)
1 ENCASED IN 4" THICK CONCRETE WITH NO VEHICULAR TRAFFIC AND SLAB EXTENDING NOT LESS THAN 6" BEYOND THE UNDERGROUND INSTALLATION.	0'-4"
2 IN TRENCH BELOW 2" OF CONCRETE OR EQUIVALENT	1'-0"
3 SCH 80 PVC CONDUIT	1'-6"
4 UNDER ROADWAY/PAVEMENT REGARDLESS OF CONDUIT	2'-0"

PER NEC 300.5

DO NOT USE CONDUIT SMALLER THAN 3/4" ON THIS PROJECT.


2 CONDUCTOR BURIAL DETAIL

Scale: None

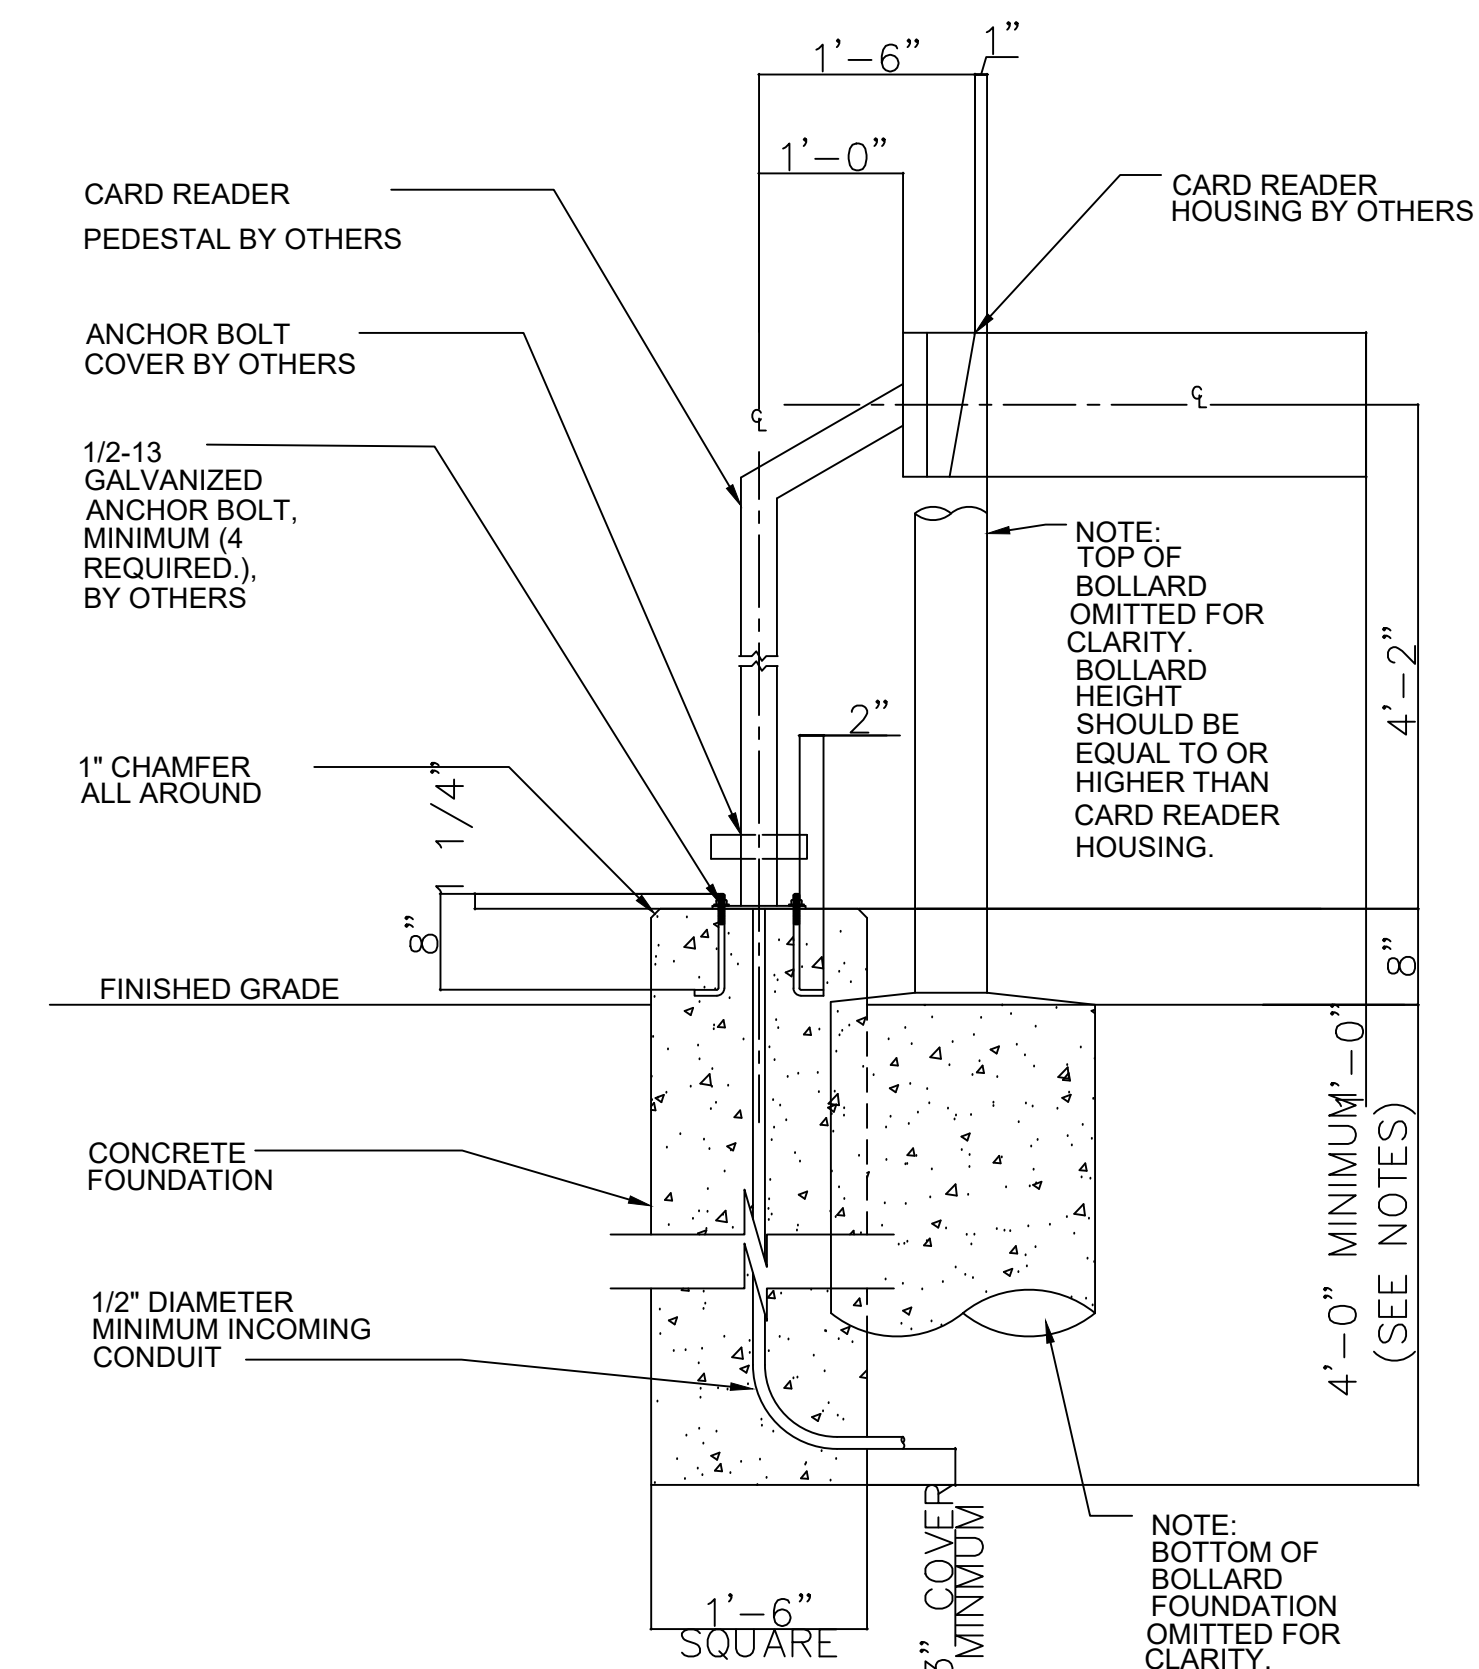

3 GATE ACCESS PEDESTAL PLAN SECTION DETAIL

Scale: 3/4" = 1'-0"

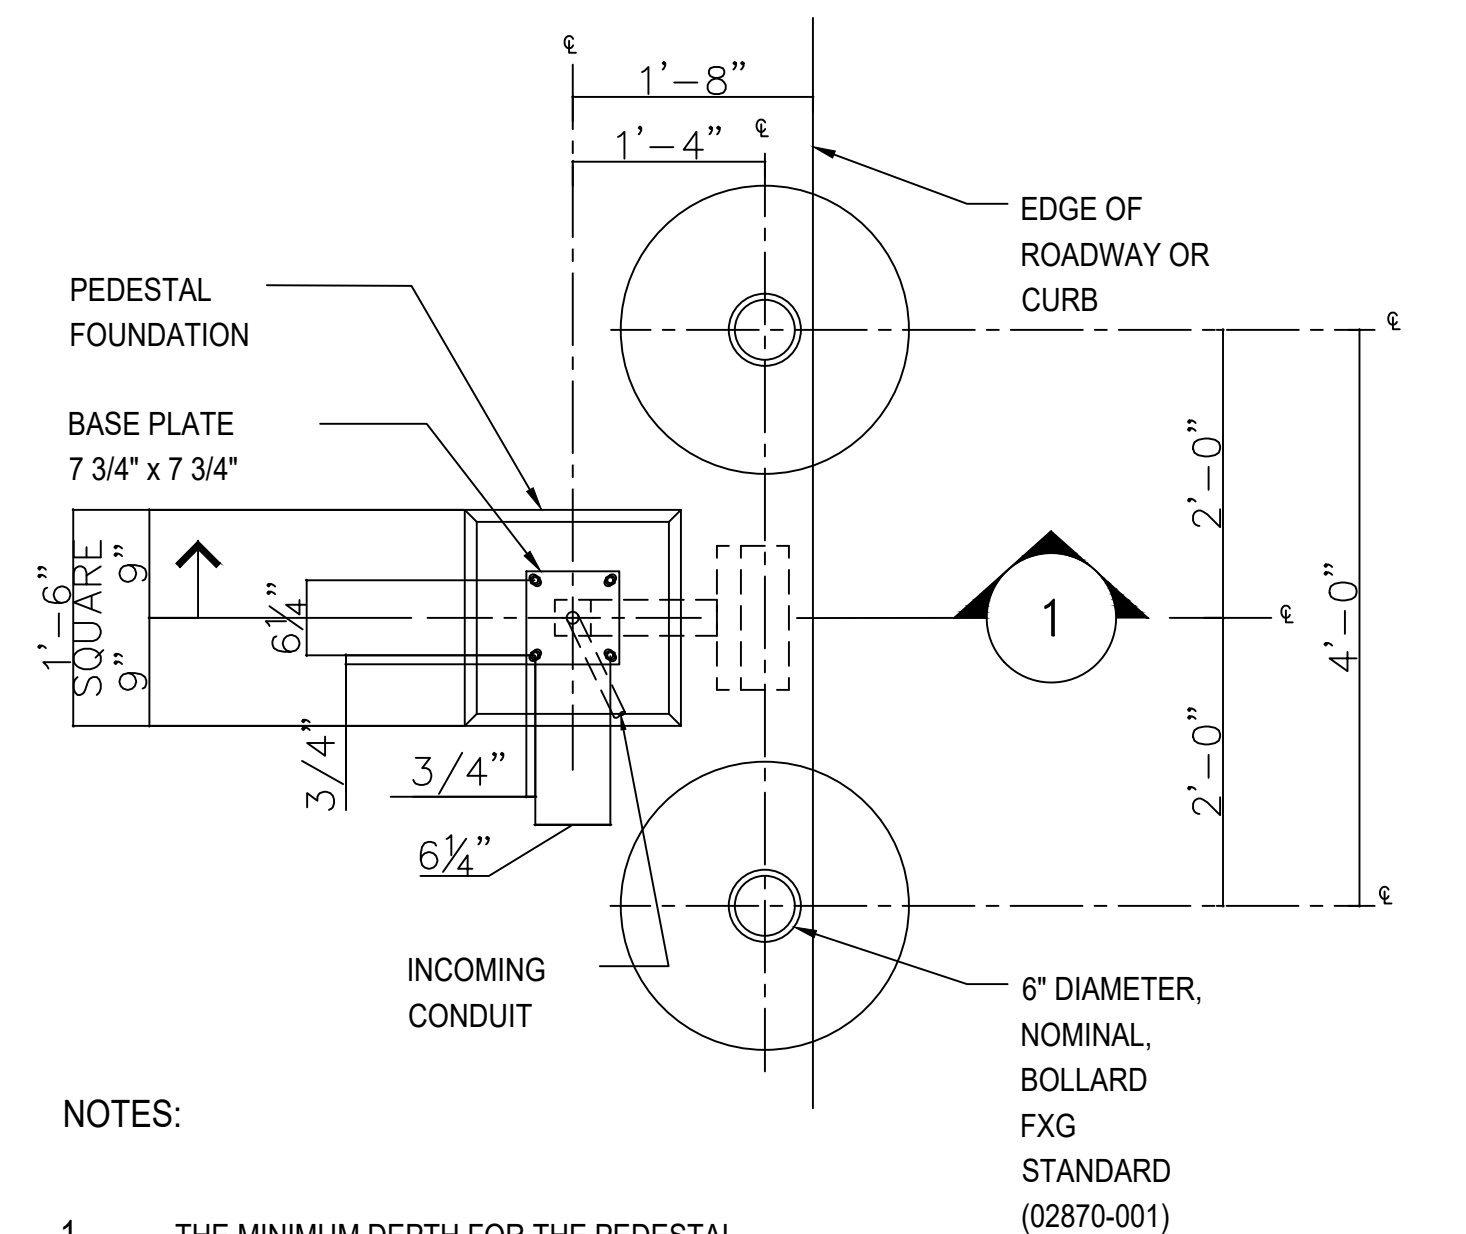

NOTES:

- THE MINIMUM DEPTH FOR THE PEDESTAL FOUNDATION SHALL BE 4'-0" BELOW THE FINISHED GRADE ELEVATION, AND SHALL BE DESIGNED IN ACCORDANCE WITH THE LOCAL SOIL CONDITIONS AND LOCAL CODES. SAID DESIGN SHALL, WITHOUT EXCEPTION, BE REVIEWED BY A LOCAL ENGINEER.
- CONDUIT TO EXIT FOUNDATION BELOW FROST LINE.
- PEDESTAL ARRANGEMENT FURNISHED BY FXG PPS DEPARTMENT AND TYCO-IS.

4 GATE ACCESS PEDESTAL PLAN DETAIL

Scale: 3/4" = 1'-0"