



| ELECTRICAL LEGEND | | | |
|-------------------|--|--|---|
| | SINGLE RECEPTACLE | | RECESSED LIGHTING 2" PIN HOLE FIXTURE |
| | DUPLEX RECEPTACLE | | 2x4 FLUORESCENT LIGHTING (SURFACE MNT.) |
| | HIDDEN DUPLEX RECEPTACLE | | 1x4 FLUORESCENT LIGHTING (SURFACE MNT.) |
| | GROUND FAULT INTERRUPTER | | 2x2 FLUORESCENT LIGHTING (SURFACE MNT.) |
| | WATER PROOF | | ROUND FLUORESCENT |
| | 1/2 SWITCH - DUPLEX RECEPTACLE | | UNDER-CABINET OR COVE FLUORESCENT LIGHTING |
| | FLOOR OUTLET | | TRACK LIGHTS |
| | QUAD RECEPTACLE | | MAKE-UP LIGHTING |
| | 220 VOLTS | | GARAGE DOOR OPENER |
| | 240 VOLTS SPECIAL PURPOSE OUTLET | | CEILING PADDLE FAN FAN/OUTLET ONLY W/BACKING |
| | SWITCH | | CEILING PADDLE FAN W/BACKING (J BOX) |
| | 3 WAY SWITCH | | FLOOD LIGHTS |
| | 4 WAY SWITCH | | EXHAUST FAN |
| | DIMMER/RHEOSTAT SWITCH | | SMOKE DETECTOR |
| | WATERPROOF SWITCH | | CARBON MONOXIDE ALARM |
| | SECURITY ALARM CONTROL PAD | | SPEAKER |
| | CABLE TELEVISION OUTLET | | INTERCOM SPEAKER PANEL |
| | SPEAKER VOLUME CONTROL | | ELECT PANEL |
| | DOOR BELL | | ELECT METER |
| | GARAGE DOOR POWER BUTTON | | DISCONNECT |
| | FIREPLACE - PRE-IGNITER | | smoke detector |
| | PUSH BUTTON | | TELEPHONE JACK |
| | INCANDESCENT LIGHTING SURFACE MOUNTED FIXTURE | | TELEPHONE JACK - (18" A.F.F.) |
| | PENDANT HANGING MOUNTED FIXTURE | | THERMOSTAT |
| | INCANDESCENT LIGHTING WALL MOUNTED FIXTURE | | W/BACKING (48" MIN.) |
| | PULL CHAIN | | |
| | RECESSED LIGHTING FIXTURE | | |
| | RECESSED LIGHTING WALL-WASHER FIXTURE | | |
| | RECESSED LIGHTING VAPOR-PROOF FIXTURE | | |
| | RECESSED LIGHTING WATER-PROOF FIXTURE | | |
| | RECESSED LIGHTING/ FAN COMBO FIXTURE | | |
| | RECESSED LIGHTING/FAN/ HEATLAMP COMBO FIXTURE | | |

| AREA CALCULATION: A | |
|---------------------|------------|
| 1st FLOOR - A/C | 1,099 S.F. |
| 2nd FLOOR - A/C | 1,094 S.F. |
| 3rd FLOOR - A/C | 588 S.F. |
| TOTAL - A/C: | 2,781 S.F. |
| | |
| GARAGE | 219 S.F. |
| ENTRY | 43 S.F. |
| PATIO | 65 S.F. |
| BALCONY 1 | 158 S.F. |
| BALCONY 2 | 64 S.F. |
| BALCONY 3 | 18 S.F. |
| UPPER DECK | 835 S.F. |
| ROOF | 588 S.F. |
| SUB- TOTAL: | 1,987 S.F. |
| GRAND TOTAL: | 4,768 S.F. |

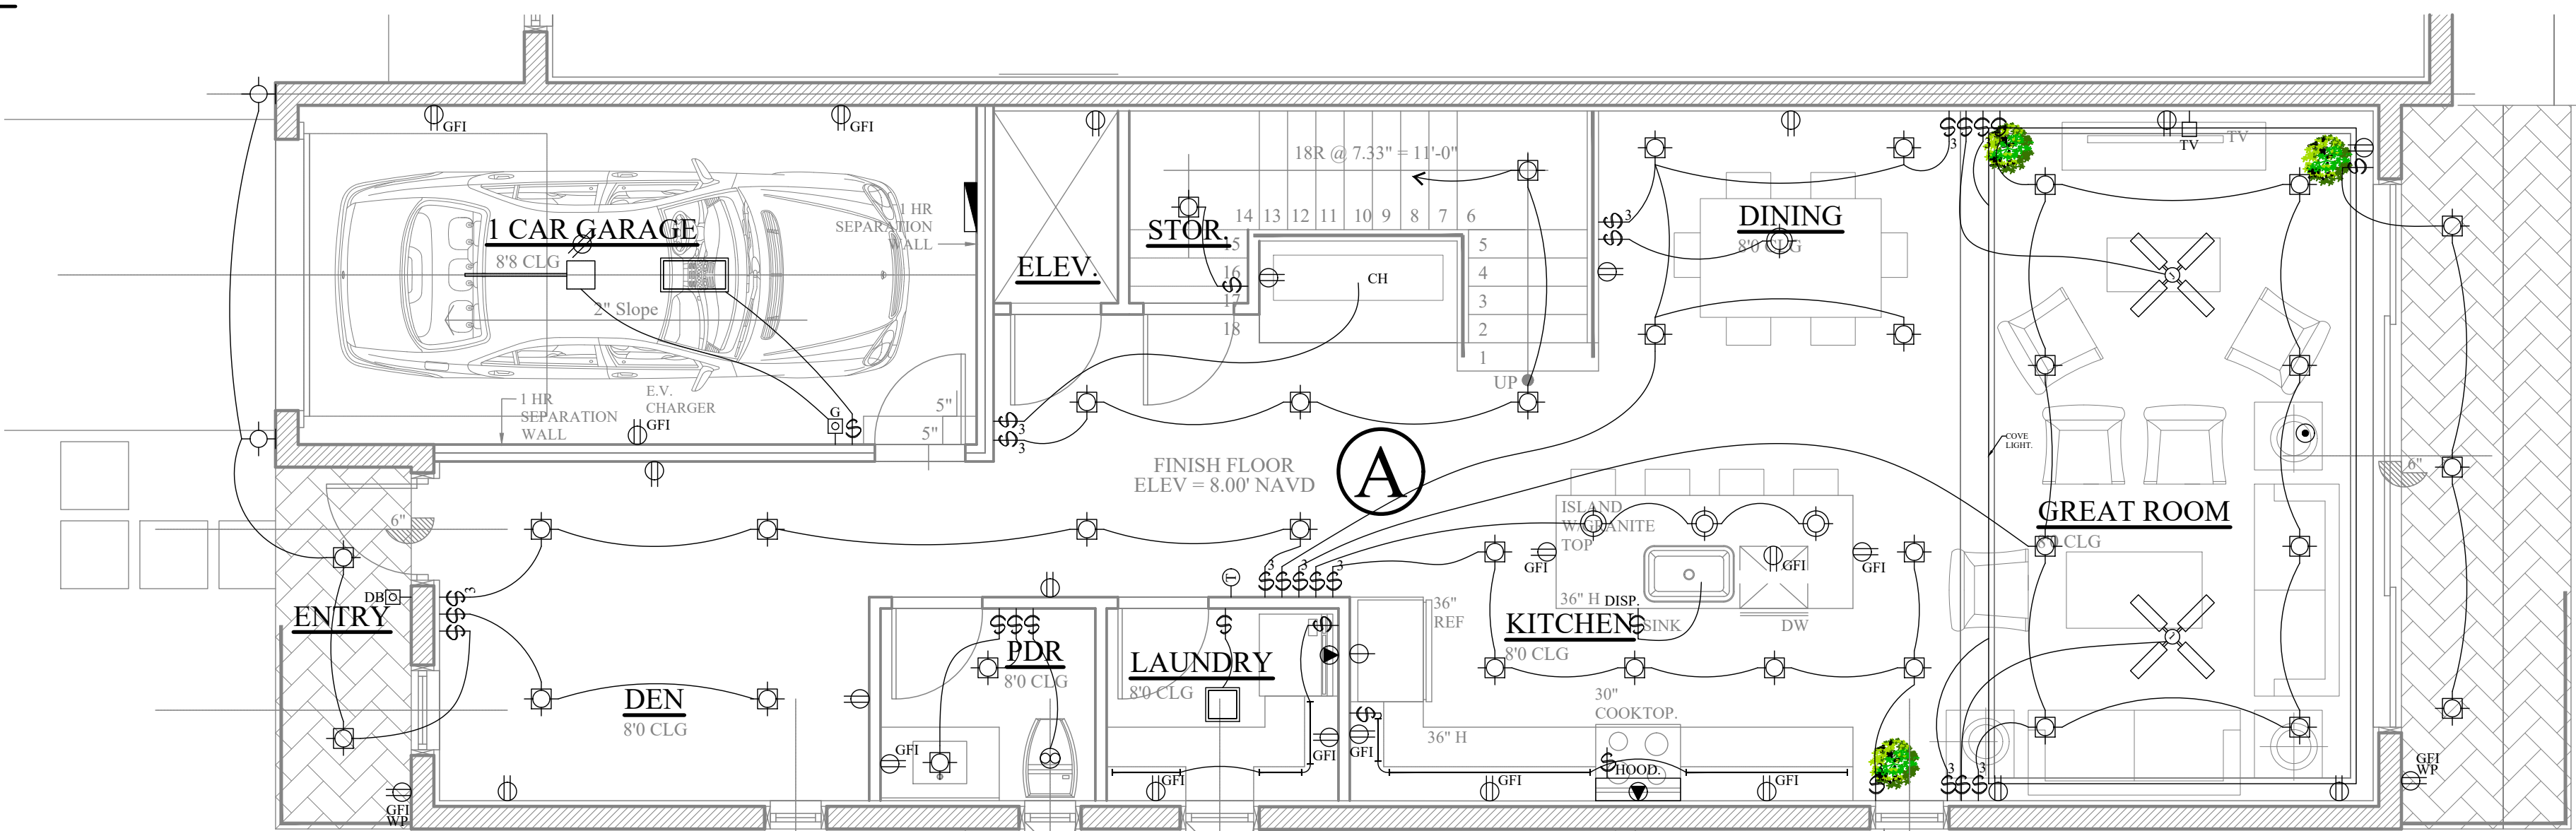


UNT-A 1st. FLOOR ELECTRICAL PLAN

SCALE: 1/4" = 1'-0"

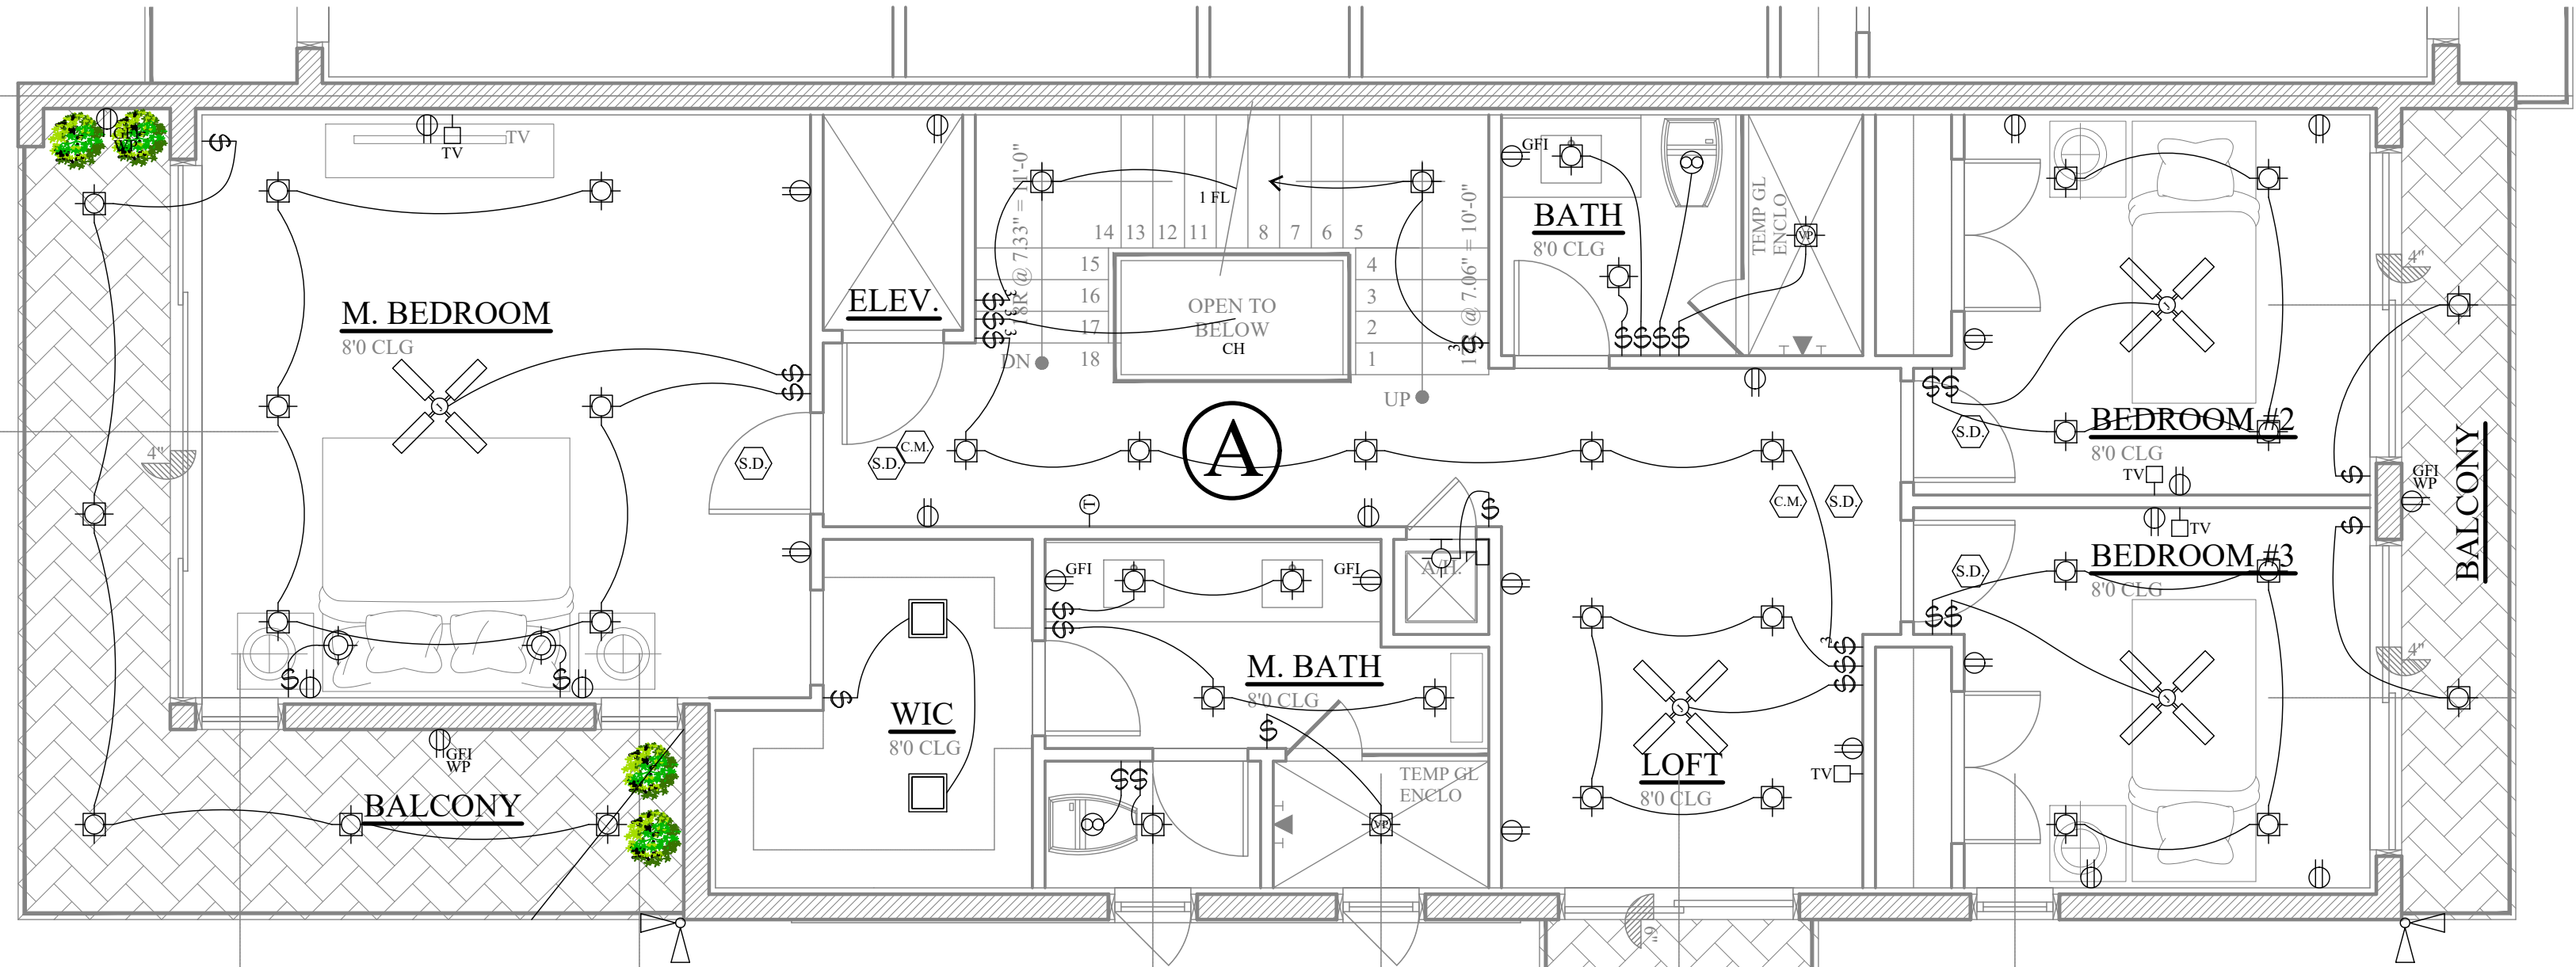

UNT-A 2nd. FLOOR ELECTRICAL PLAN

SCALE: 1/4" = 1'-0"

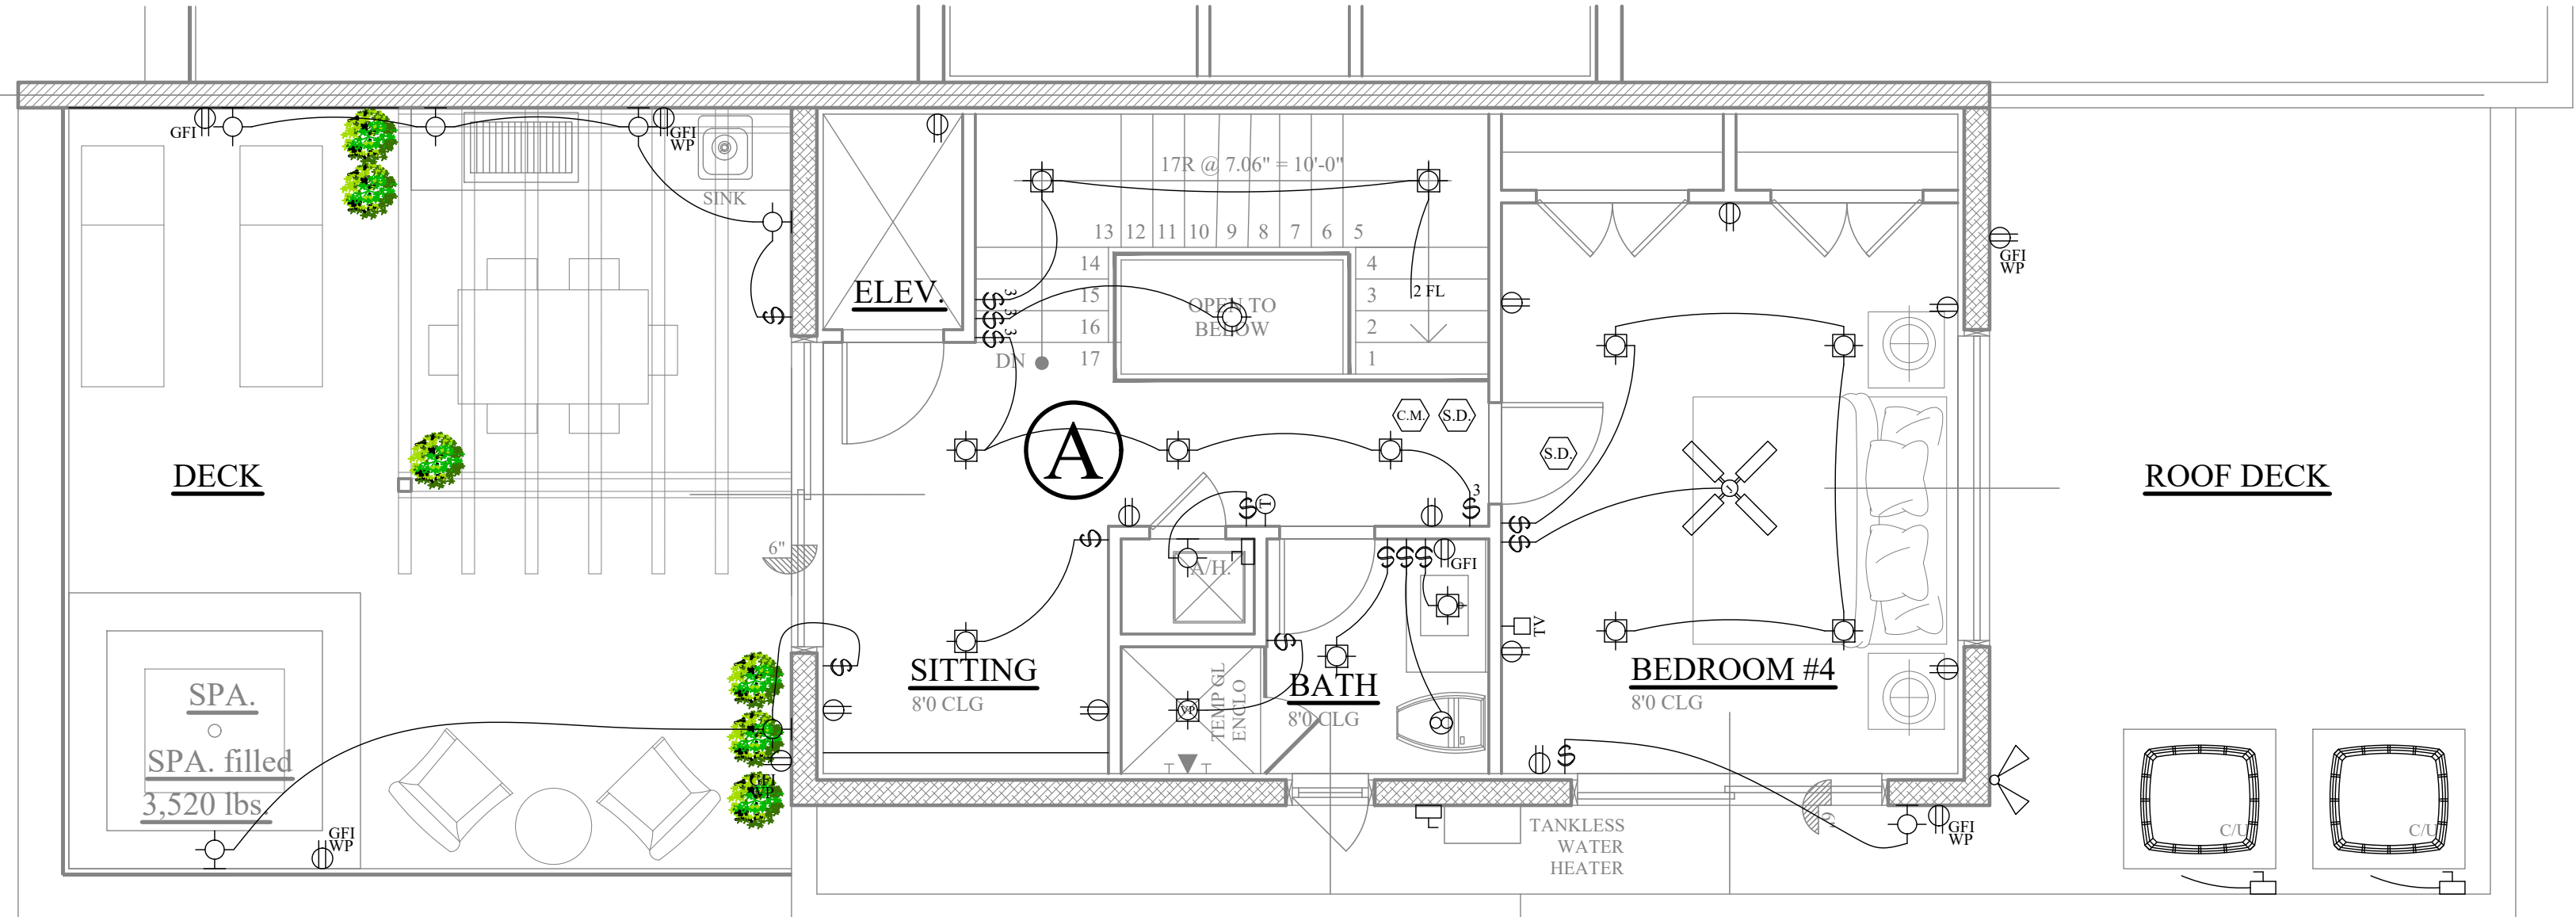

UNT-A 3rd. FLOOR ELECTRICAL PLAN

SCALE: 1/4" = 1'-0"