



VIOLATION OF THE LAW OR ANY PERSON, UNLESS ACTING UNDER THE DIRECTION OF A LICENSED ARCHITECT, SHALL NOT BE USED OR REPRODUCED, OR ITS CONTENTS DISCLOSED, IN WHOLE OR IN PART, WITHOUT THE PRIOR WRITTEN CONSENT OF GALLO HERBERT ARCHITECTS, ARCHITECTS. THIS DOCUMENT CONTAINS PROPRIETARY INFORMATION AND SHALL NOT BE USED OR REPRODUCED, OR ITS CONTENTS DISCLOSED, IN WHOLE OR IN PART, WITHOUT THE PRIOR WRITTEN CONSENT OF GALLO HERBERT ARCHITECTS, ARCHITECTS. (FRACTIONS) SHALL VERIFY EXISTING CONDITIONS AND CORRECTIVE DIMENSIONS PRIOR TO PROVIDING THE WORK DETAILED IN THESE DRAWINGS. AND SHALL PROMPTLY NOTIFY THE DESIGNER OF ANY DISCREPANCIES.

COPYRIGHT 2018 GALLO HERBERT ARCHITECTS

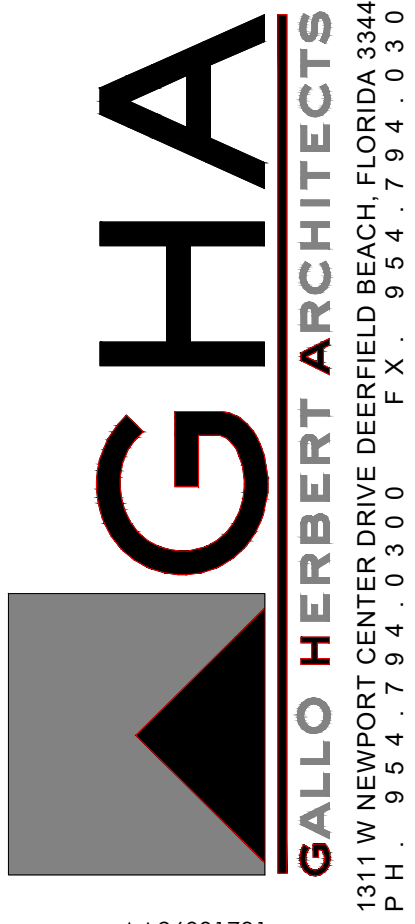

AA26001731
[SEAL]
WILLIAM J. GALLO FL AR0008440

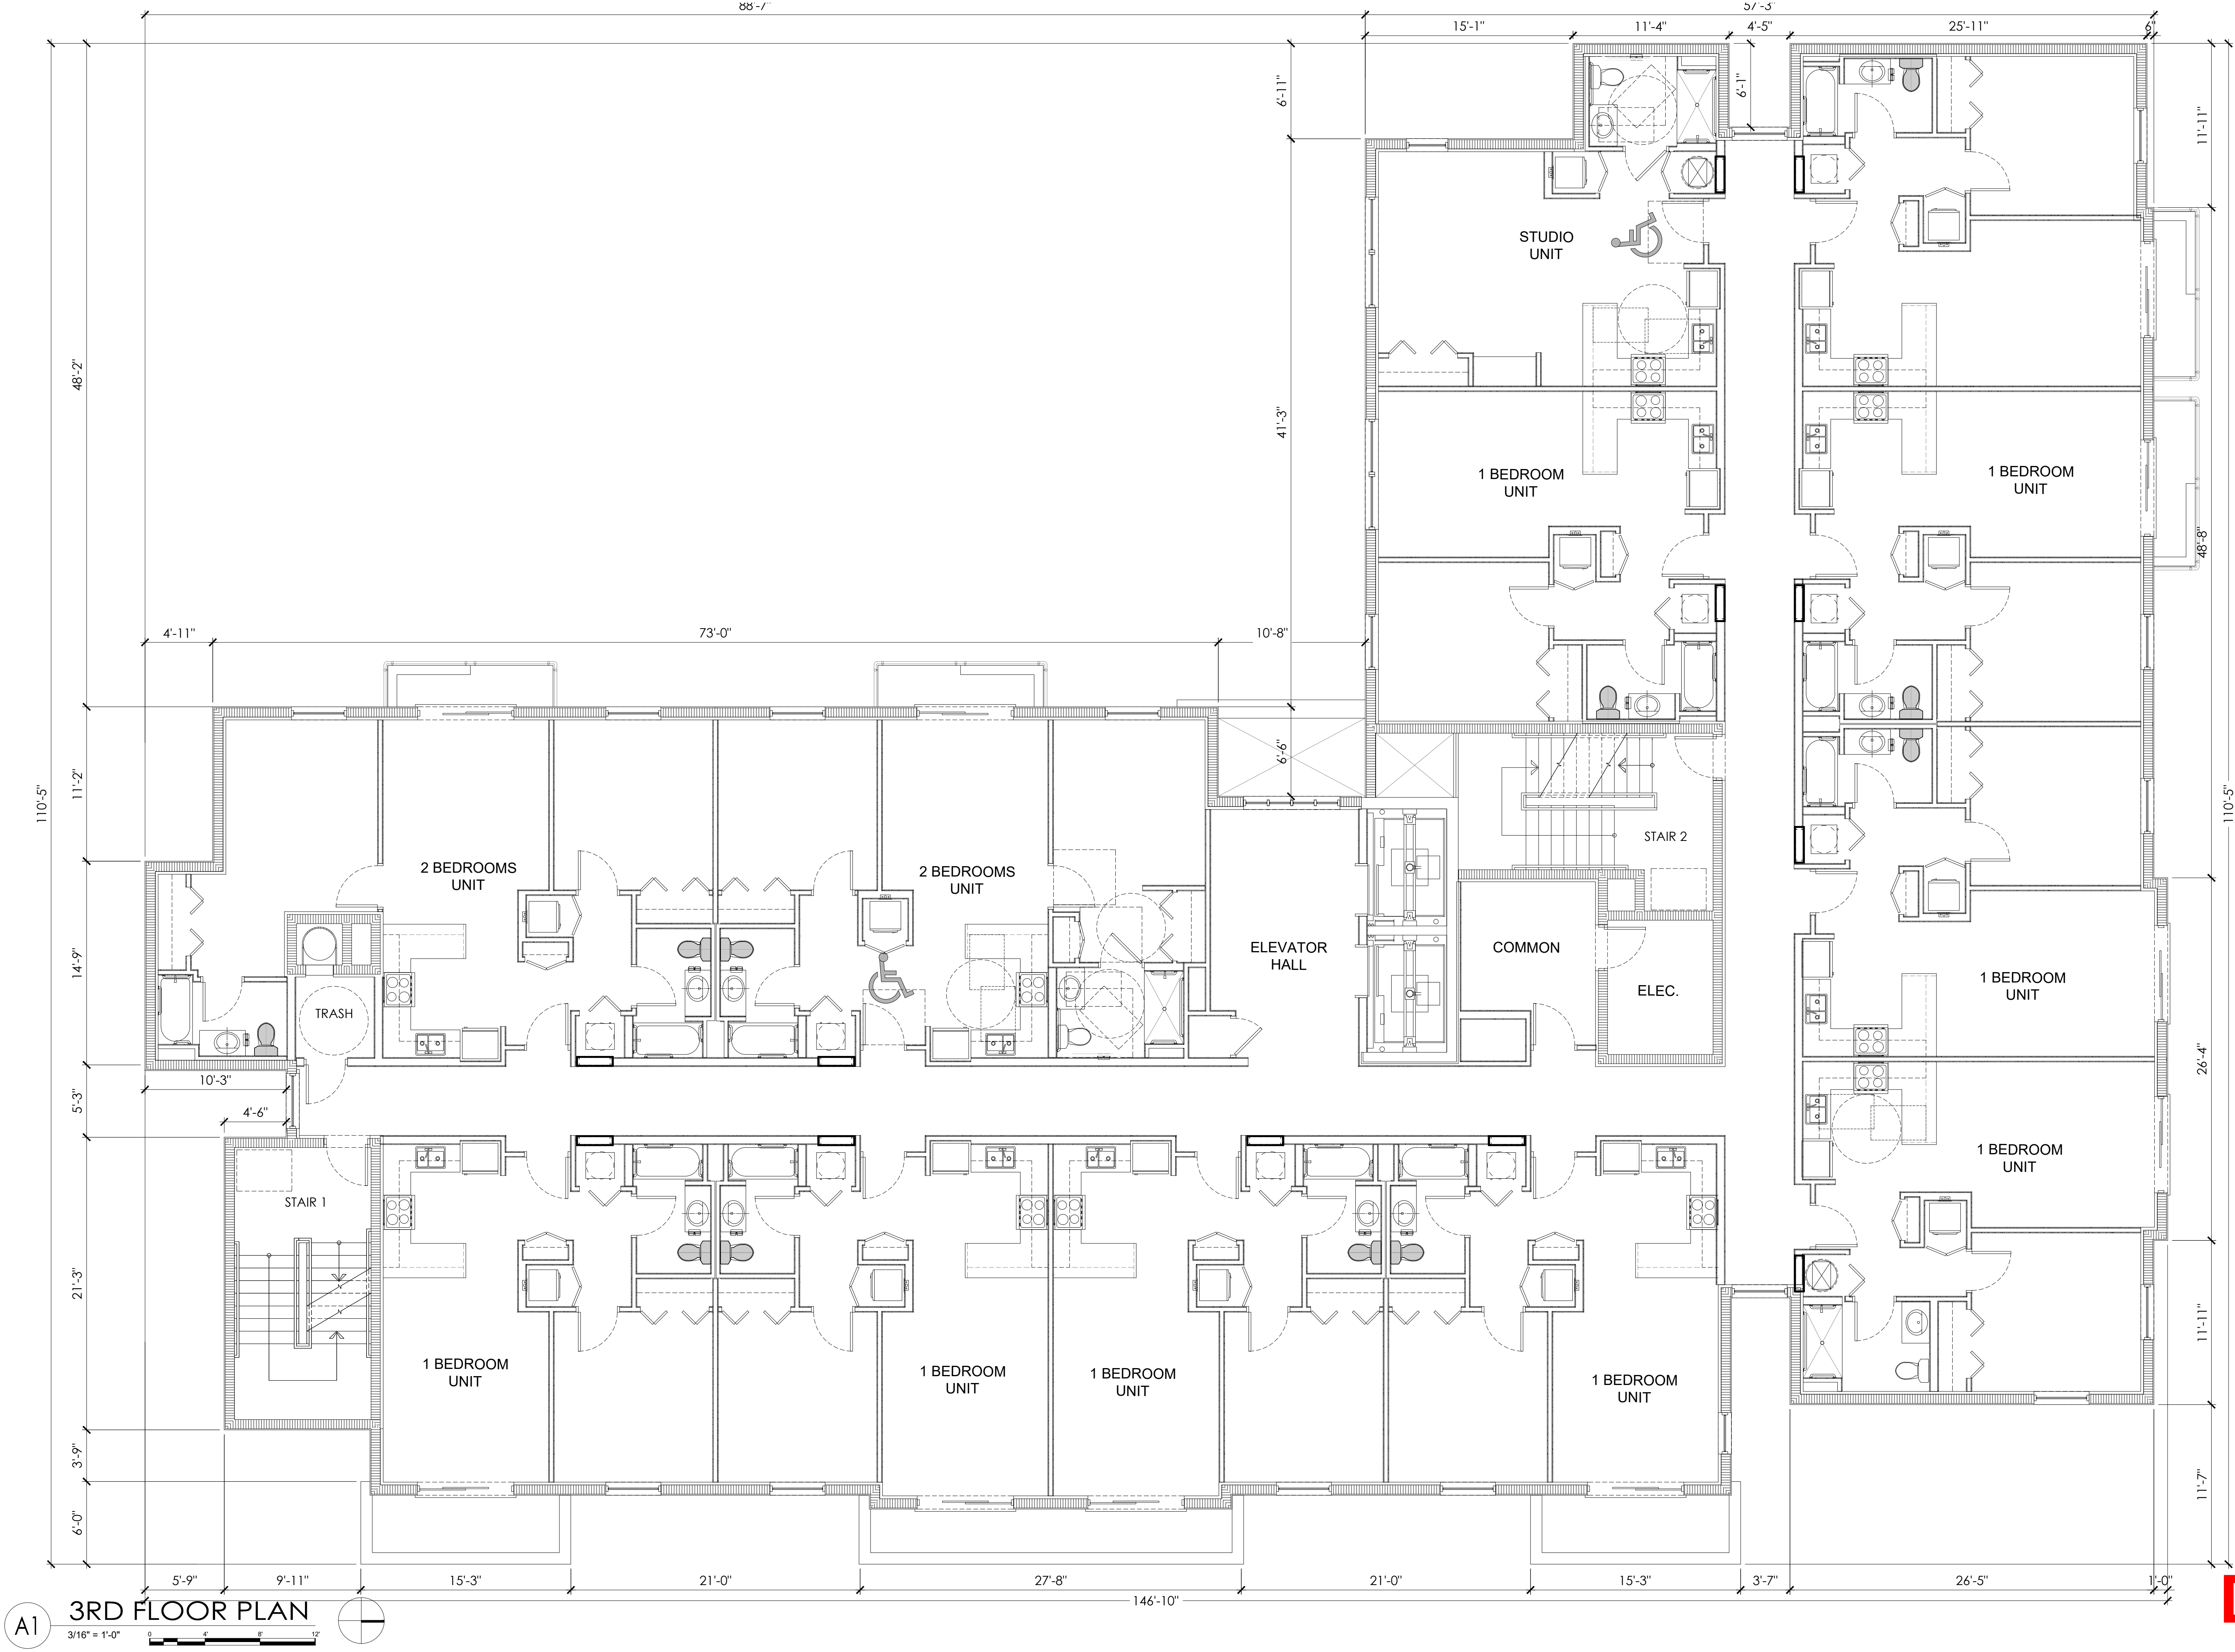

BRIAN P. HERBERT FL AR0015474
[PROJECT]

90 UNITS
ASPIRE 1650

NW 30rd AVE - BLOUNT Rd.
POMPAHO BEACH, FLORIDA

[OWNER]

[REVISIONS]		
No.	Description	Date

[PROJECT STATUS]
DRC
[DATE]
08-22-2025
[PROJECT NUMBER]
49-2023
[SCALE]
AS SHOWN
[DRAWN BY]
CMR
[CHECKED BY]
BPH
[DRAWING TITLE]

3RD FLOOR PLAN

[DRAWING NUMBER]
A-103

DRC
PZ25-12000022
10.01.2025