

A VIOLATION OF THE LAW FOR ANY PERSON, UNLESS ACTING UNDER THE DIRECTION OF A LICENSED ARCHITECT, TO ALTER THESE PLANS OR SPECIFICATIONS. THIS DOCUMENT CONTAINS PROPRIETARY INFORMATION AND SHALL NOT BE USED OR REPRODUCED, IN WHOLE OR IN PART, WITHOUT THE PRIOR WRITTEN CONSENT OF GALLO HERBERT ARCHITECTS. (PROFESSIONAL SEAL REQUIRED) GALLO HERBERT ARCHITECTS SHALL BE PROMPTLY NOTIFIED BY THE DESIGNER OF ANY DISCREPANCIES.


COPYRIGHT 2018 GALLO HERBERT ARCHITECTS



C1 ESAT ELEVATION
1/8" = 1'-0"

- 1 SMOOTH STUCCO FINISH SW 6719 GECKO
- 2 SMOOTH STUCCO FINISH SW 6124 CARDBOARD
- 3 SMOOTH STUCCO FINISH SW 7016 MINDFUL GRAY
- 4 SMOOTH STUCCO FINISH SW 7004 SNOUBOUND
- 5 METAL EXTERIOR PANELS

B5 MATERIALS CALLOUTS

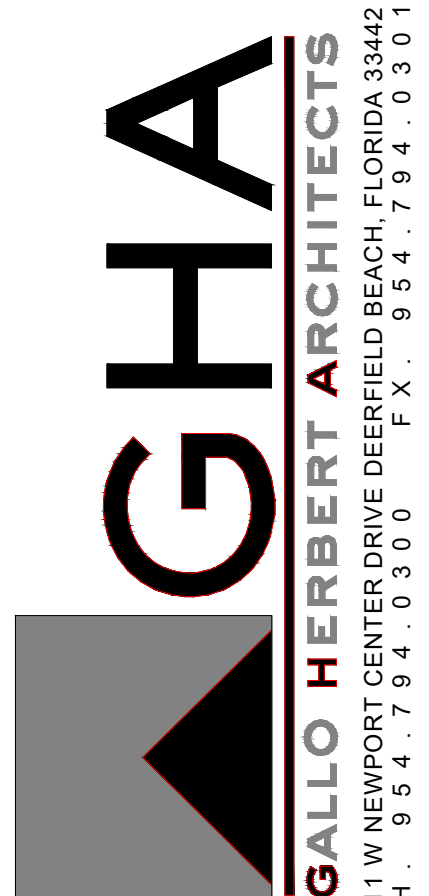

AA26091731
[SEAL]
WILLIAM J. GALLO FL AR0008440

WILLIAM J. GALLO FL AR0008440
BRIAN P. HERBERT FL AR0015474
[PROJECT]

90 UNITS
ASPIRE 1650

NW 30rd AVE - BLOUNT Rd.
POMPAHO BEACH, FLORIDA
[OWNER]

[REVISIONS]		
No.	Description	Date

[PROJECT STATUS]
DRC
[DATE]
08-22-2025
[PROJECT NUMBER]
49-2023
[SCALE]
AS SHOWN
[DRAWN BY]
CMR
[CHECKED BY]
BPH
[DRAWING TITLE]
EAST ELEVATIONS

DRC
[DRAWING NUMBER]
A-201

PZ25-12000022
10.01.2025