


A VIOLATION OF THE LAW FOR ANY PERSON, UNLESS ACTING UNDER THE DIRECTION OF A LICENSED ARCHITECT, TO PREPARE, REPRODUCE, OR ALTER THESE PLANS AND SPECIFICATIONS. THIS DOCUMENT CONTAINS PROPRIETARY INFORMATION AND SHALL NOT BE USED OR REPRODUCED, OR ITS CONTENTS DISCLOSED, IN WHOLE OR IN PART, WITHOUT THE PRIOR WRITTEN CONSENT OF GALLO HERBERT ARCHITECTS, P.C. (HRA). HRA SHALL VERIFY EXISTING CONDITIONS AND CORRELATE DIMENSIONS PRIOR TO PROVIDING THE WORK DETAILED IN THESE DRAWINGS. AND SHALL PROMPTLY NOTIFY THE DESIGNER OF ANY DISCREPANCIES.

COPYRIGHT 2018 GALLO HERBERT ARCHITECTS



AA26001731  
[SEAL]  
WILLIAM J. GALLO FL AR0008440

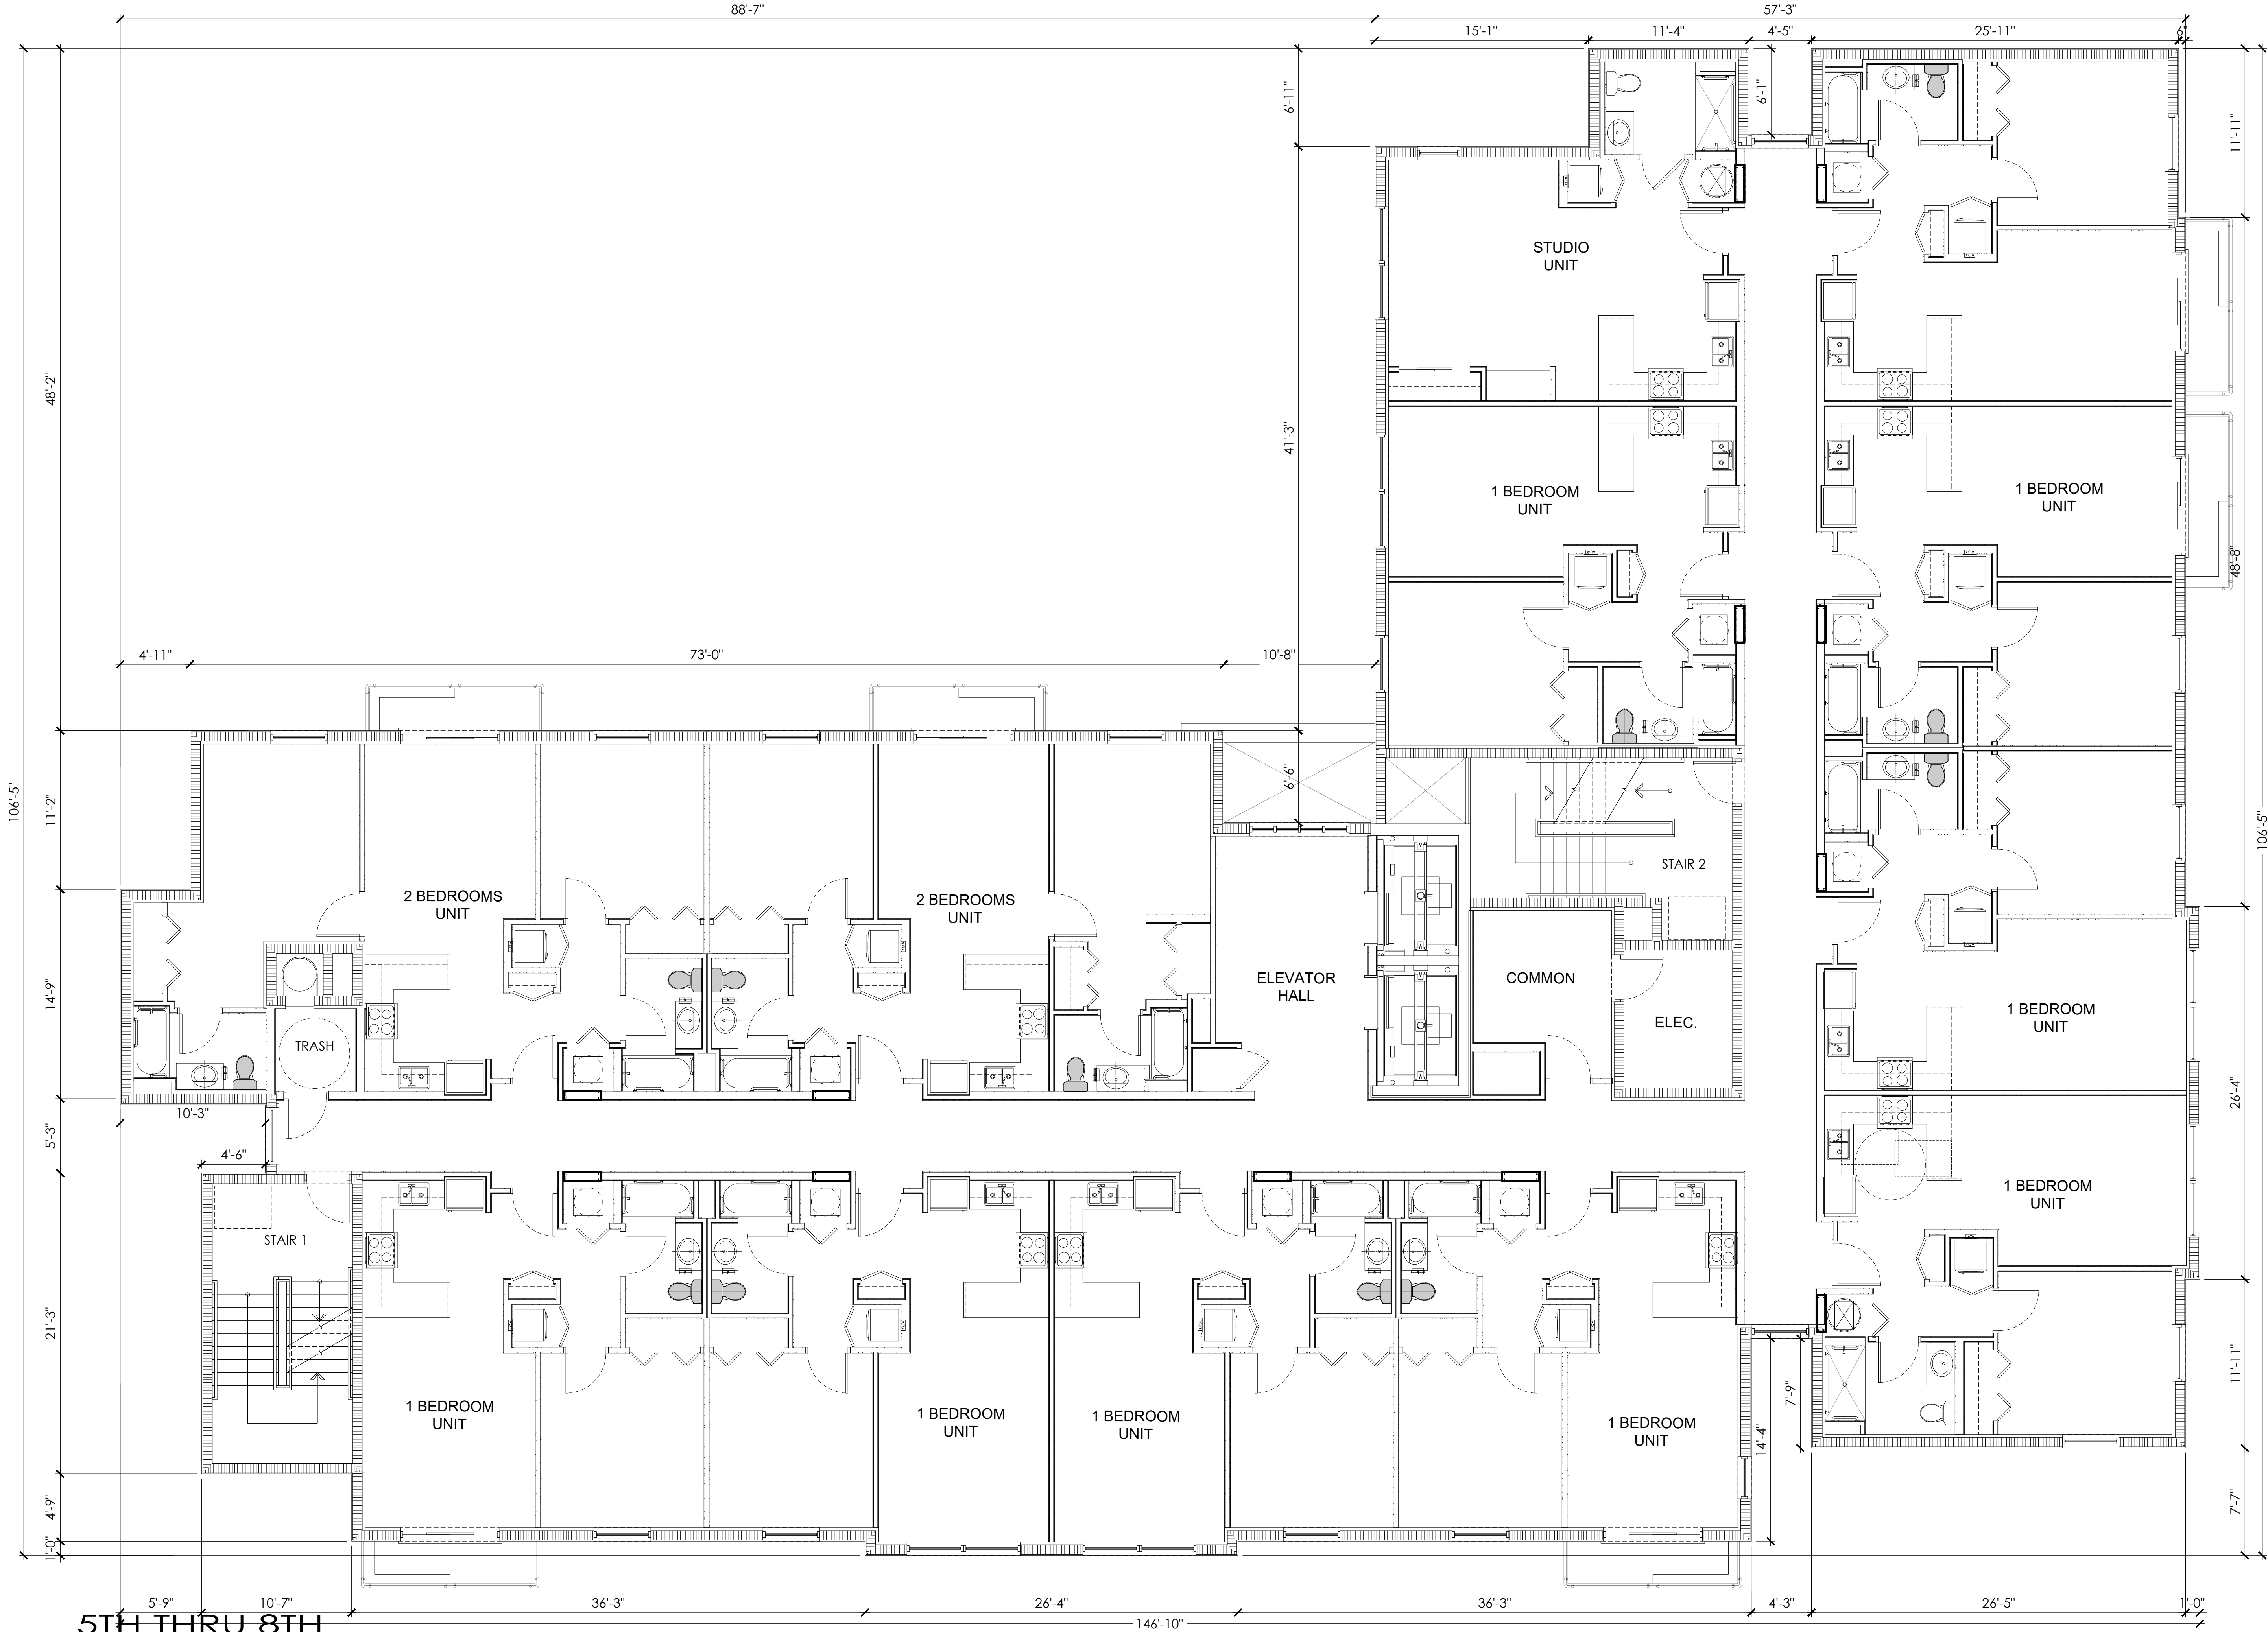

BRIAN P. HERBERT FL AR0015474  
[PROJECT]

90 UNITS  
ASPIRE 1650

NW 30rd AVE - BLOUNT Rd.  
POMPANO BEACH, FLORIDA

[OWNER]

[REVISIONS]

No.	Description	Date

[PROJECT STATUS]

DRC

[DATE]

08-22-2025

[PROJECT NUMBER]

49-2023

[SCALE]

AS SHOWN

[DRAWN BY]

CMR

[CHECKED BY]

BPH

[DRAWING TITLE]

TYP. FLOOR PLAN  
5TH THRU 8TH

[DRAWING NUMBER]

A-105

DRC

PZ25-12000022

10.01.2025