

NOTE:
 PER CITY ORDINANCE(S) §50.02(A) (4) AND §100.35(E), THAT LANDSCAPING MATERIALS OTHER THAN SOD ARE NOT ALLOWED WITHIN (5) FIVE FEET OF ANY PORTION OF CITY OWNED UTILITIES WITHIN THE PUBLIC STREET RIGHT-OF-WAY INCLUDING METERS, HYDRANTS, SERVICE LINES ETC.

NO TREES, SHRUBBERY OR OBSTRUCTION SHALL BE PLACED WITHIN A 3' RADIUS OF A CITY-OWNED SEWER LATERAL CLEANOUT OR WATER R/O REUSE METER.

REVISIONS

REV	DATE	COMMENT	DRAWN BY	CHECKED BY



SITE PLAN

THIS DRAWING IS INTENDED FOR MUNICIPAL AND/OR AGENCY REVIEW AND APPROVAL. IT IS NOT INTENDED AS A CONSTRUCTION DOCUMENT UNLESS INDICATED OTHERWISE.

PROJECT No.: FLB230010.00
 DRAWN BY: RN
 DATE: 02/08/2023
 CAD ID.: LAND

PROPOSED SITE PLAN

FOR



PROPOSED DEVELOPMENT

NW 33RD STREET
 POMPANO BEACH, FL 33069

BOHLER

1900 NW CORPORATE BOULEVARD
 SUITE 101E
 BOCA RATON, FLORIDA 33431
 Phone: (561) 574-0280
 Fax: (561) 574-0281
 FLORIDA BUSINESS CERT. OF AUTH. No. 30780

THIS ITEM HAS BEEN DIGITALLY SIGNED AND SEALED BY BRETT M. WALDMAN, P.L.A. ON THE DATE ADJACENT TO THE SEAL. PRINTED COPIES OF THIS DOCUMENT ARE NOT CONSIDERED SIGNED AND SEALED AND THE SIGNATURE MUST BE VERIFIED ON ANY ELECTRONIC COPIES.


SHEET TITLE:

LANDSCAPE PLAN

SHEET NUMBER:

L-710

ORG. DATE - 02/08/2023

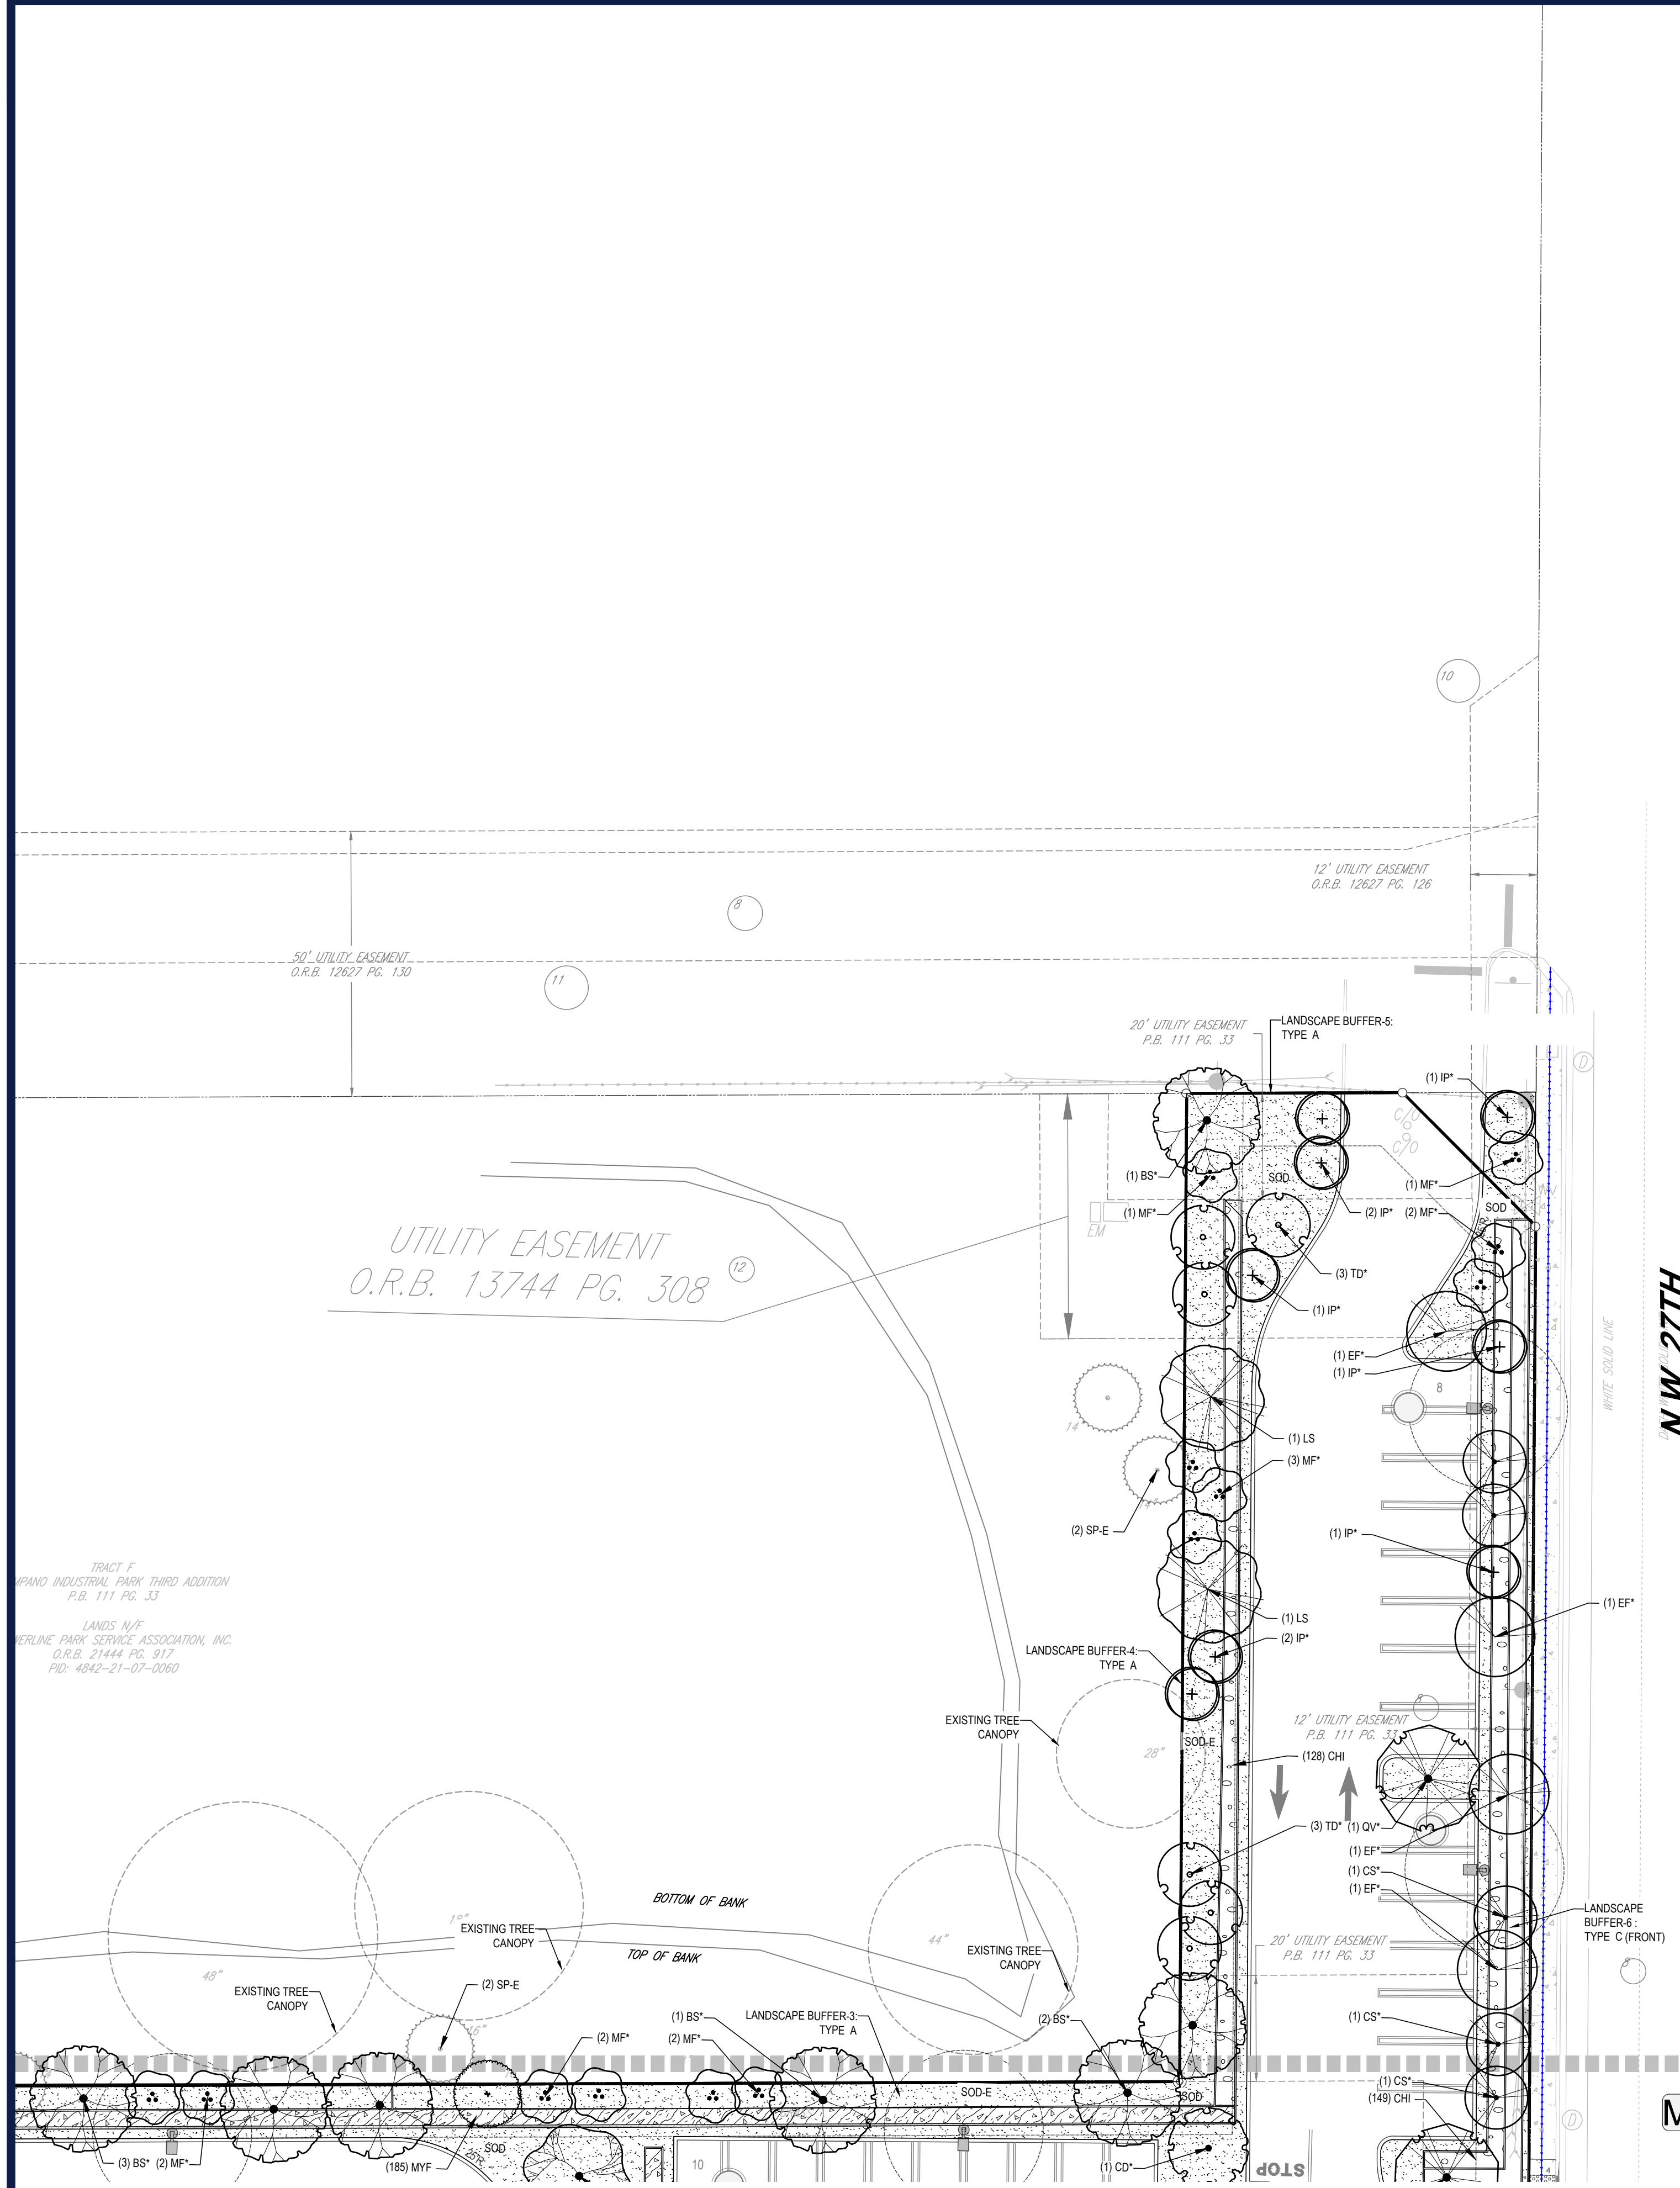

MATCHLINE - SHEET L-709

