

ARCHITECT / ENGINEER STATEMENT NOTE:
TO THE BEST OF THE ARCHITECT'S OR ENGINEER'S KNOWLEDGE, THE PLANS AND SPECIFICATIONS COMPLY WITH THE APPLICABLE MINIMUM BUILDING CODES AND THE APPLICABLE FIRE STANDARDS AS DETERMINED BY THE LOCAL AUTHORITY IN ACCORDANCE WITH THIS SECTION & CHAPTER 833, FLORIDA STATUTES.

| REVISIONS BY | |
|--------------|--|
| | |
| | |
| | |
| | |
| | |

PROPERTY OWNER:
ANAM USMAN
PROPERTY ADDRESS:
**504 SOUTH OCEAN BLVD
POMPANO BEACH FL**


TITLE SHEET
THIRD FLOOR PLAN
ROOF PLAN

luis e
uriarte:AO
1410D0000
00178195
88292000
01AE9
Digitally signed
by Luis e
uriarte:AO
DN: cn=uriarte:AO, o=1410D0000, ou=00178195, email=88292000@01AE9, c=US
Date: 2021.09.29 03:27:54 -0400

ARCHITECT:
LUIS E. URIARTE
Florida Architect License # AR 94107
18100 ATLANTIC BOULEVARD
POMPA
PHONE 786 290 9807
Email: invusa@ive.com

DRAWN BY:
LUIS URIARTE
DATE
6.3.2021
SCALE:
AS NOTED
PROJECT :

SHEET
105
PAGES

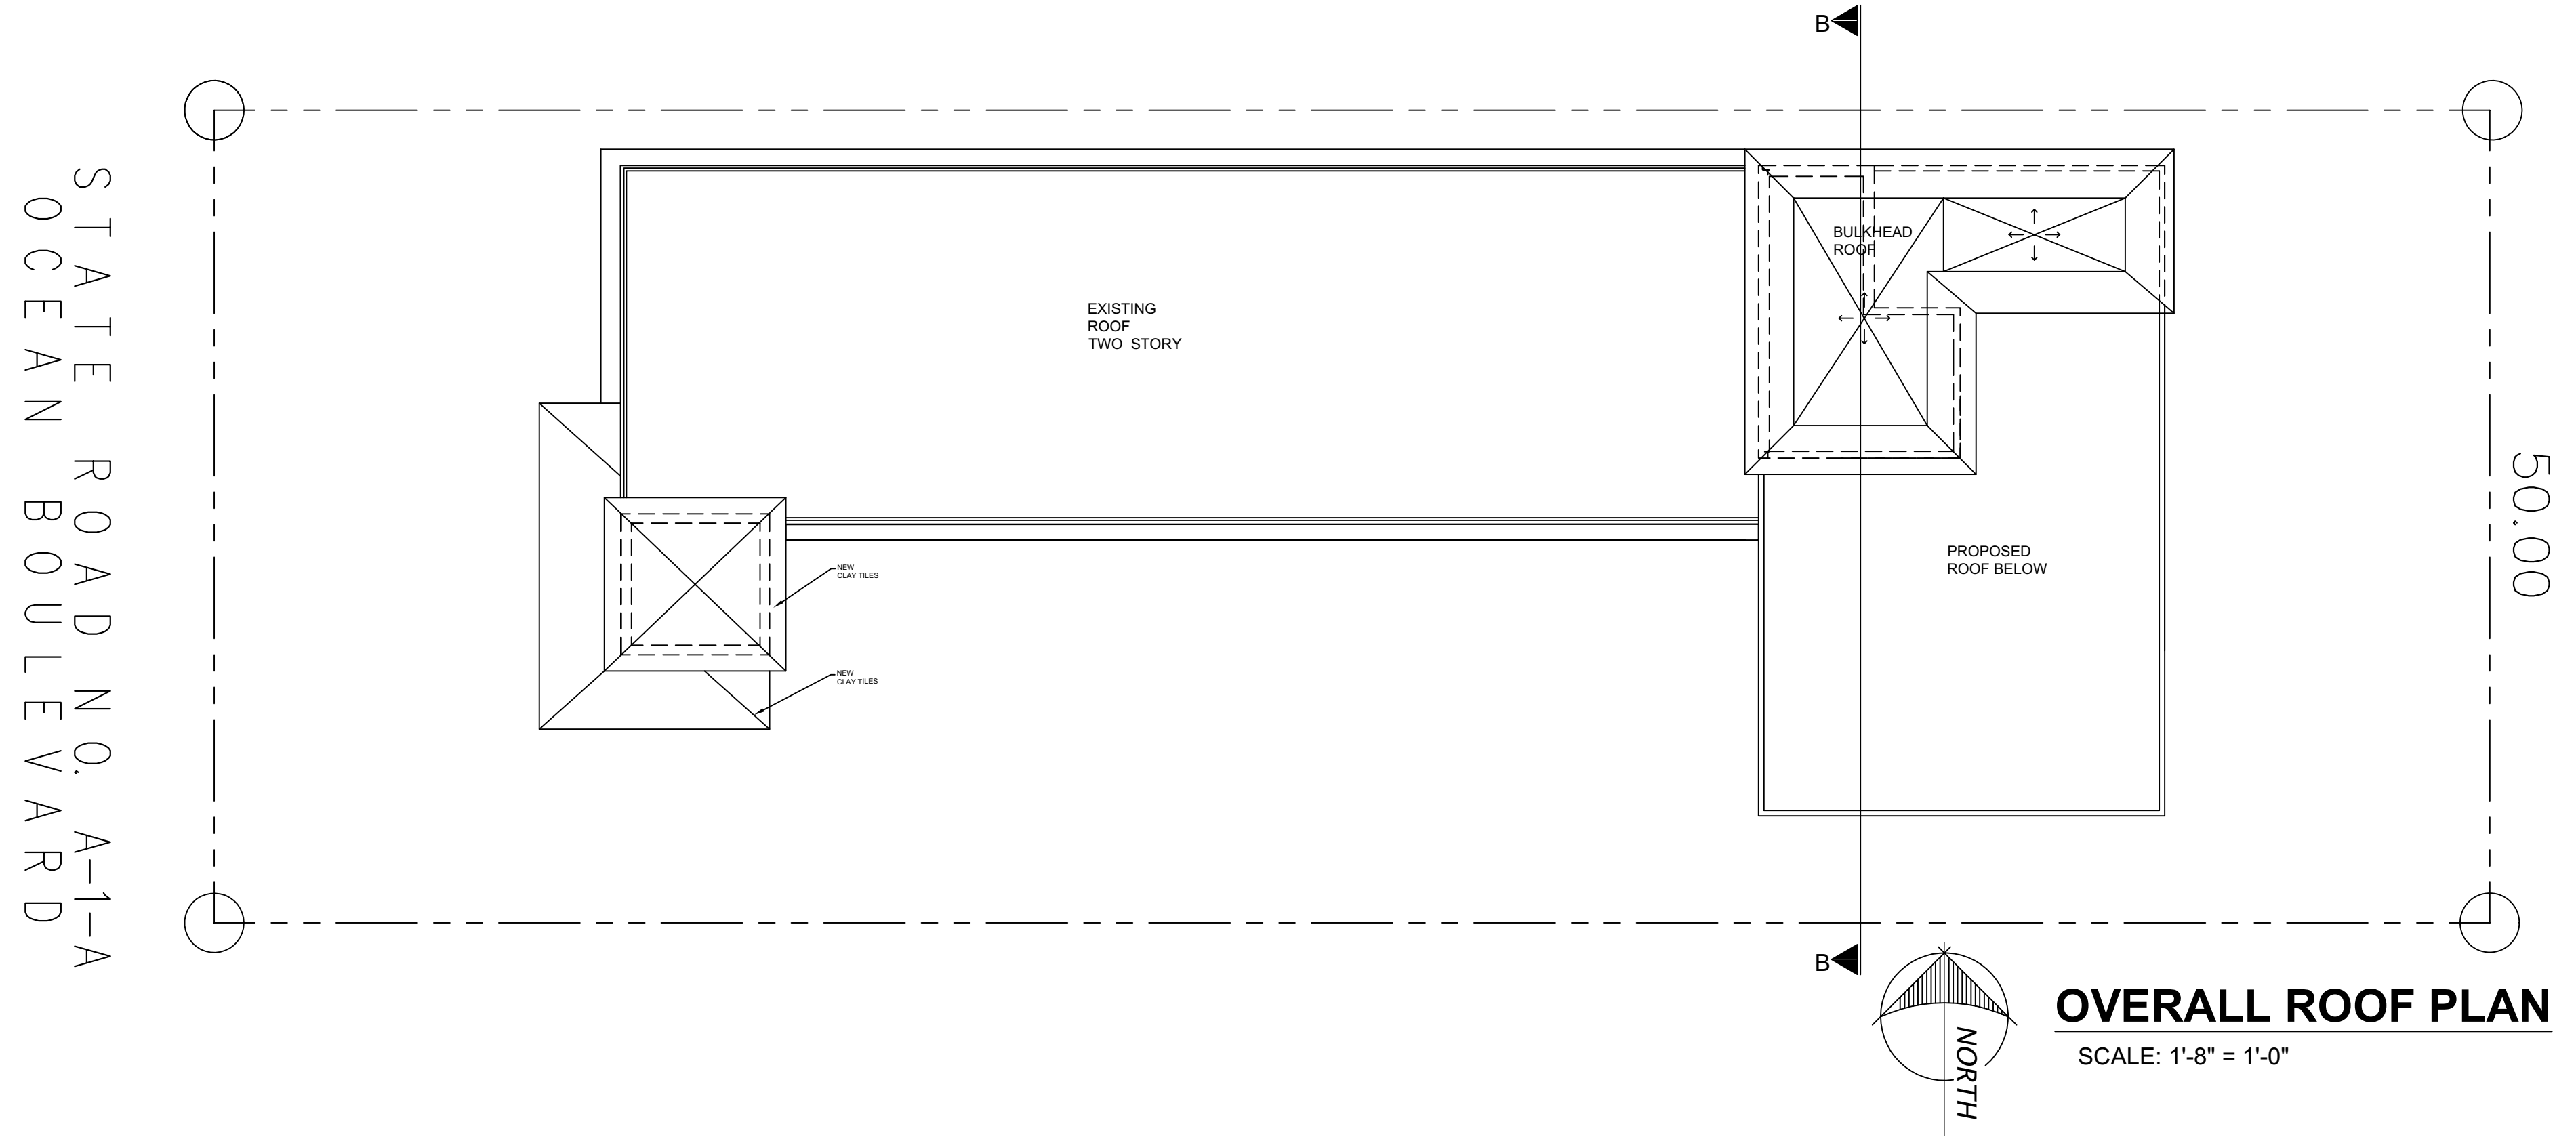

DRC
PZ21-12000018
11/03/2021