


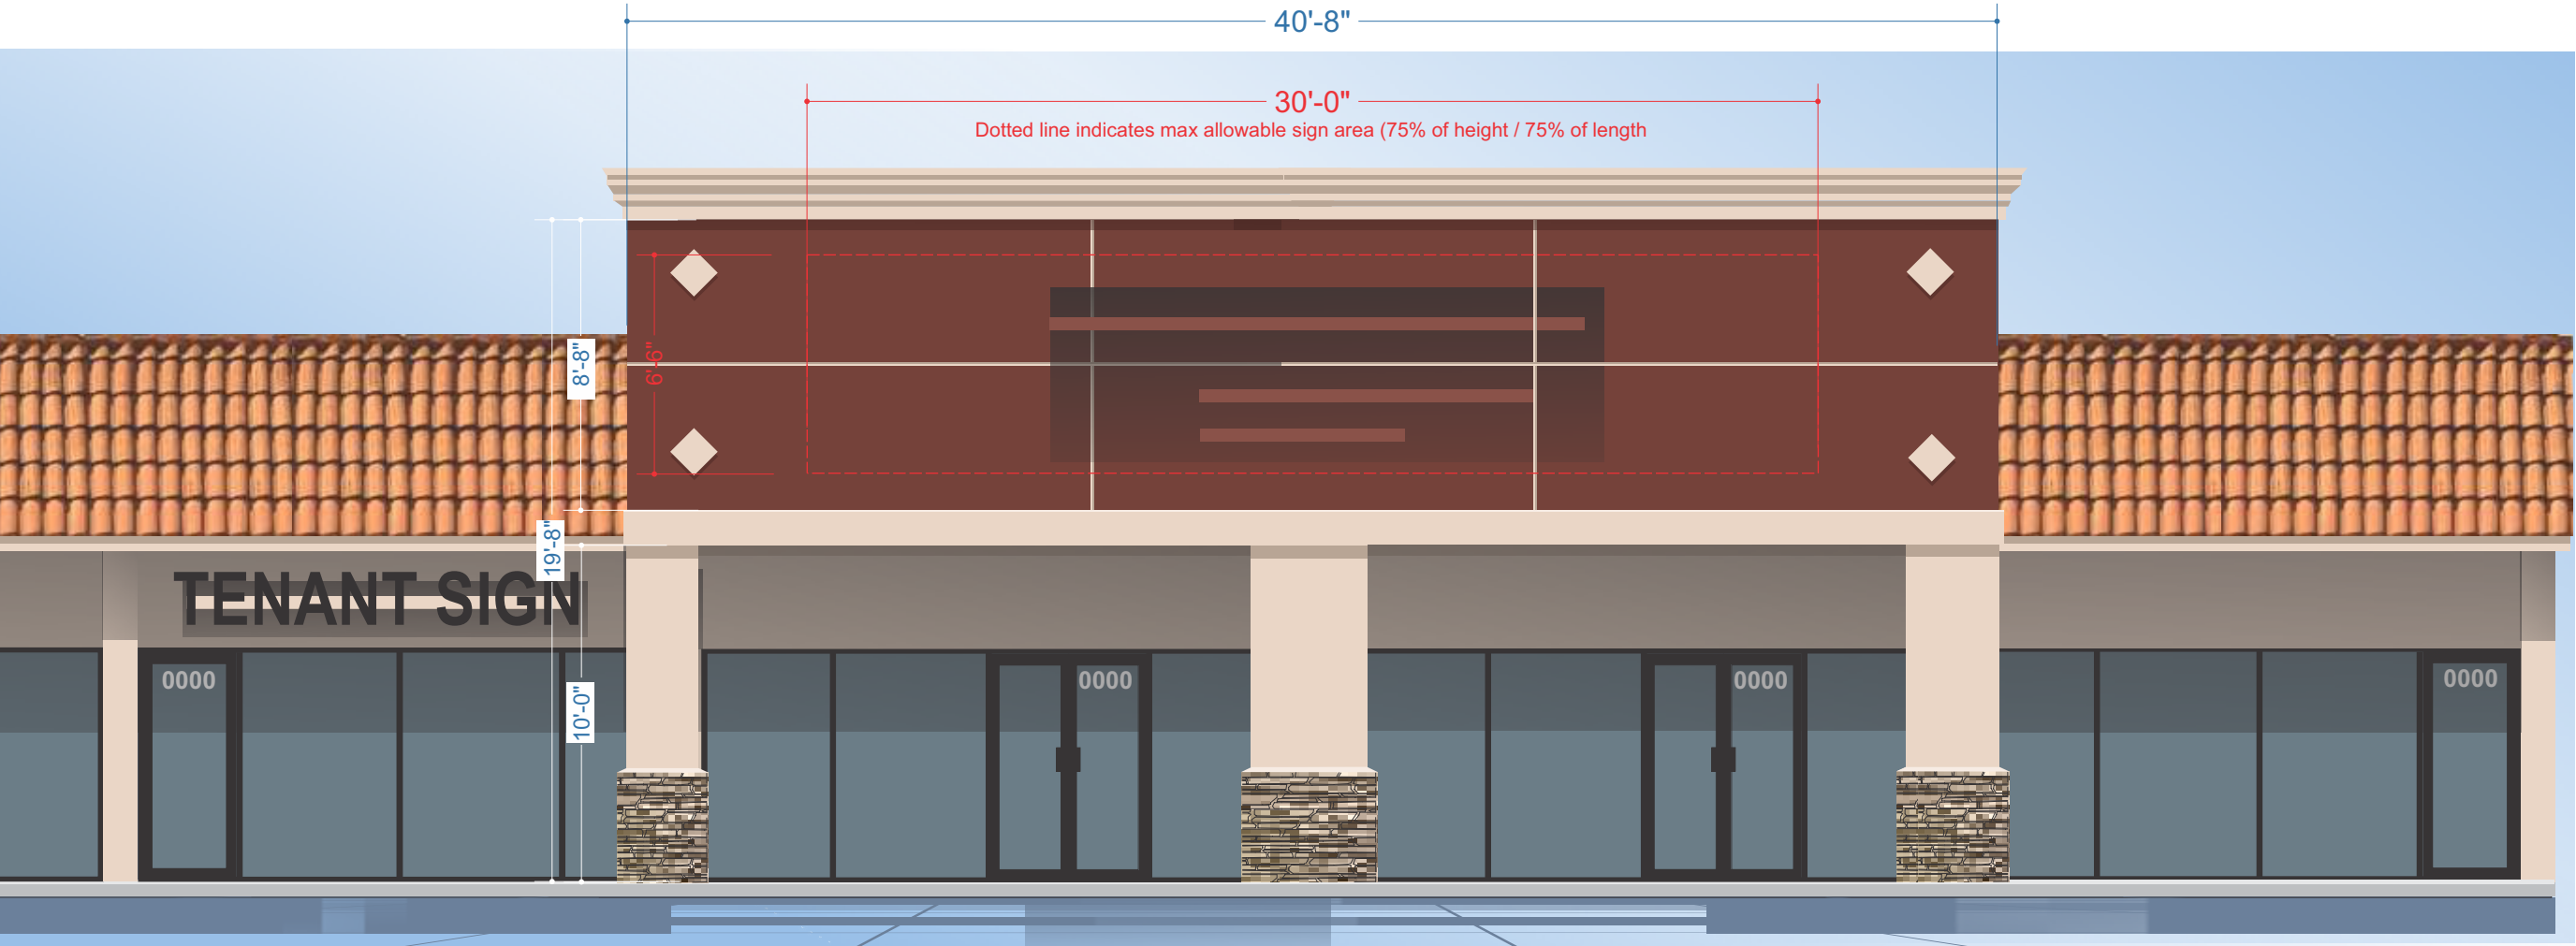

Existing Conditions: Tower Style A

Square Footage Requirements:
10% of tenants frontage along building facade.
Frontage is calculated as the height of facade multiplied
by the length of the facade.
 $40'-8'' (40.66667) \times 19'-9'' (19.75) = 803.16 \text{ sq ft} \times 10\% = 80.31 \text{ sq ft}$
Euroland Deli Market European Food Allowable: 80.31 sq ft
 $5'-0'' (5.0) \times 16'-0'' (16.0) = 80.0 \text{ sq ft}$



Tower Style A Elevation / Partial Building 1

SCALE: 3/16"=1'-0"

Building 1 / East Elevation

AAC

PZ24-30000008

09/03/2024



Glen Welden & Associates, LLC
3200 N FEDERAL HIGHWAY, SUITE 206-11 BOCA RATON FLORIDA 33431
email: gwadesign@gmail.com
website: gwelden.com

project name:

project address:
1291 S Pompano Parkway
Pompano Beach Florida 33069

date:
07/29/24

scope of work:
Master Sign Plan Identity Specifications for
1291 South Pompano Parkway

client:

notes

- 1. x
- 2. x

The enclosed renderings, concepts, branded images, color representations, layouts, wording and all aspects of this Master Sign Plan formula remain the exclusive property of Glen Welden & Associates LLC and may not be shared, copied, duplicated in any way shape or manner without the permission of Glen Welden & Associates LLC. Any unauthorized reproduction, duplication in any way, shape or fashion will constitute trade infringement and will be subject to recovery of lost revenue under Florida law.

page: