



**AAC**  
PZ21-12000042  
05/02/2023

**BUILDING I - LEVEL 2-3 PLAN**

1/8" = 1'-0"


DRAWN  
DATE 03/03/2020  
SCALE AS SHOWN  
JOB NO. 1880.PRJ  
SHEET TITLE:

**BUILDING I  
LEVEL 2-3 PLAN**

SHEET NUMBER:


**A-2.1.2**

MSA ARCHITECTS, INC.  
AA0000895  
8850 SW 74th COURT  
SUITE 303  
MIAMI, FLORIDA 33156  
(305) 272-9911

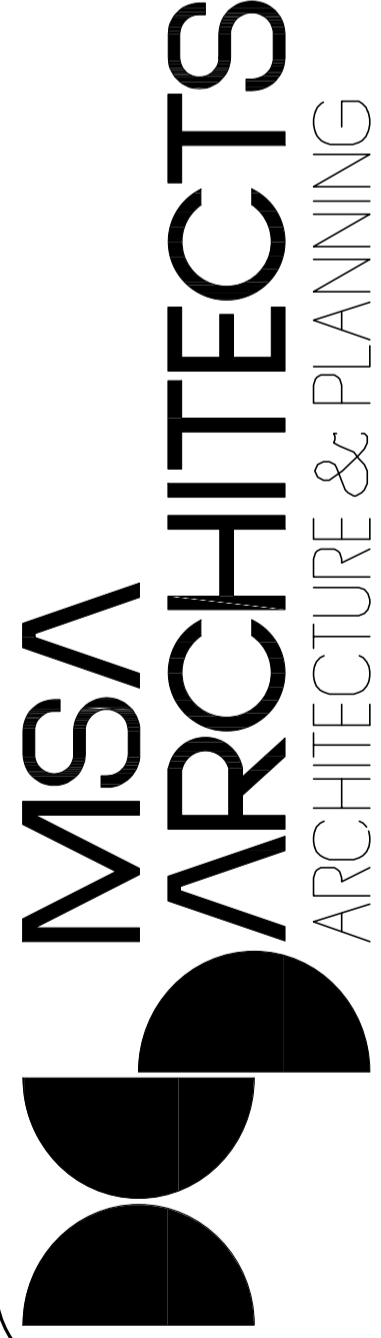

**MSA  
ARCHITECTS**  
ARCHITECTURE & PLANNING

COPYRIGHT © 2018, MSA ARCHITECTS, INC. THE ARCHITECTURAL DESIGN AND DETAIL DRAWINGS FOR THIS BUILDING AND/OR OVERALL PROJECT ARE THE LEGAL PROPERTY OF AND ALL RIGHTS ARE RESERVED BY THE ARCHITECT. THEIR USE FOR REPRODUCTION, CONSTRUCTION, OR DISTRIBUTION IS PROHIBITED UNLESS AUTHORIZED IN WRITING BY THE ARCHITECT.

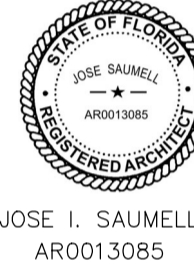

JOSE I. SAUMELL  
AR0013085

Jose Saumell  
Architect  
State of Florida  
License Number AR0013085  
Date of Issuance 03/03/2020  
Expiration Date 03/03/2025

**POMPANO CITI CENTRE**  
FOR:  
MORGAN GROUP  
LOCATED AT:  
POMPANO BEACH, FLORIDA

ARCHITECT'S BUILDING CODE STATEMENT: TO THE BEST OF THE ARCHITECT'S KNOWLEDGE THE PLANS AND SPECIFICATIONS COMPLY WITH THE FLORIDA BUILDING CODE SIXTH EDITION (2017) AND THE APPLICABLE FIRE SAFETY STANDARDS AS DETERMINED BY THE LOCAL AUTHORITY AND CHAPTER 633, FLORIDA STATUTES.

INITIAL SITE PLAN SUBMITTAL  
12/17/2021