





1 FRONT ELEVATION  
(NORTH ELEVATION)

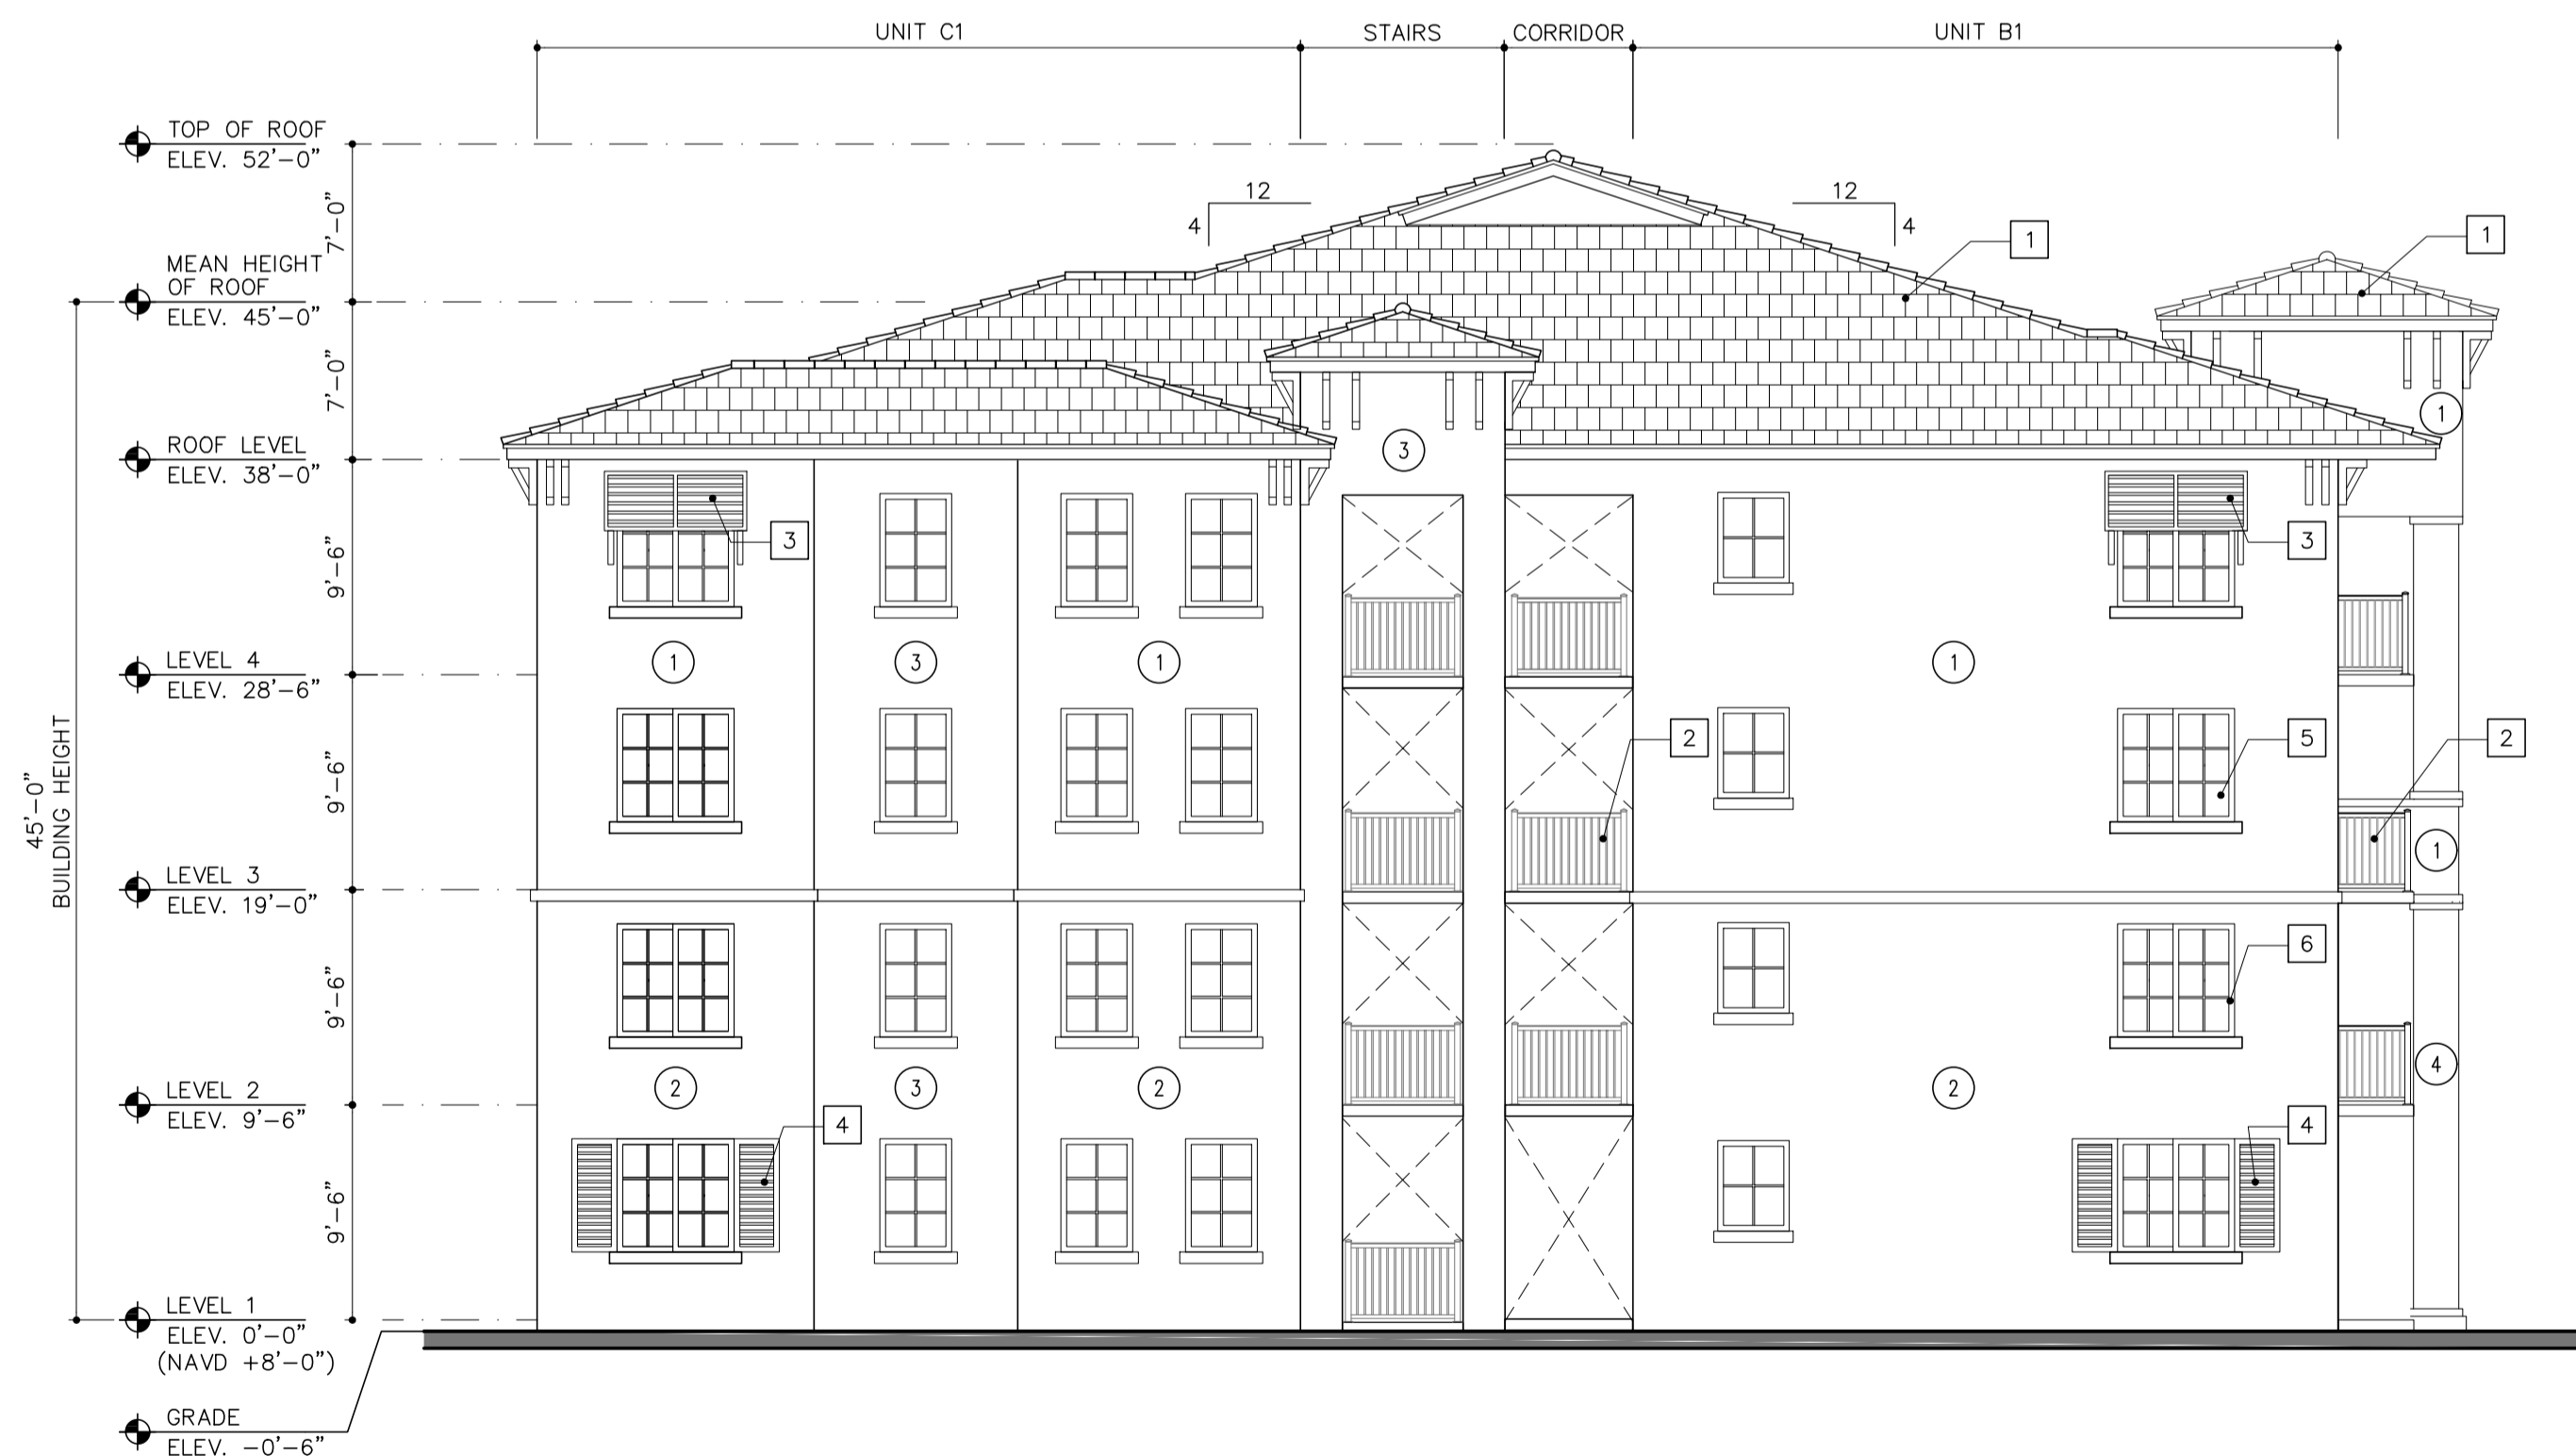


2 RIGHT ELEVATION  
(EAST ELEVATION)

### COLOR SCHEME

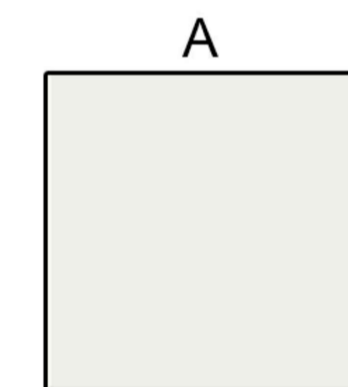


MAIN STUCCO  
SW 7006  
EXTRA WHITE

1

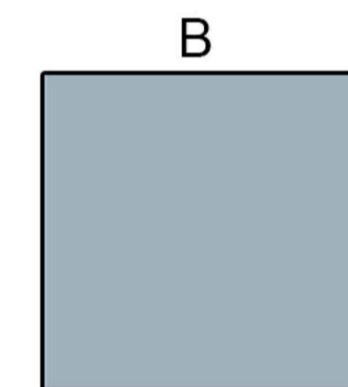


ACCENT 1  
SW 7601  
DOCKSIDE BLUE

2

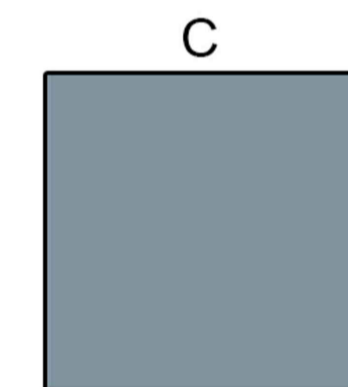

ACCENT 1  
SW 7603  
POOLHOUSE


3

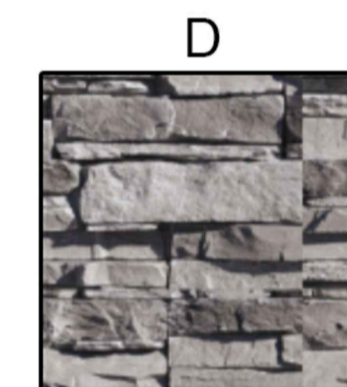

STONE  
SILVER LINING

4

BUILDING MATERIAL SPECIFICATION  
1 FLAT TILE ROOF (BLACK)  
2 RAILINGS (DARK BRONZE)  
3 AWNINGS (DARK BRONZE)  
4 SHUTTERS (DARK BRONZE)  
5 GLAZING (GREY)  
6 WINDOW/DOOR FRAMES (DARK BRONZE)

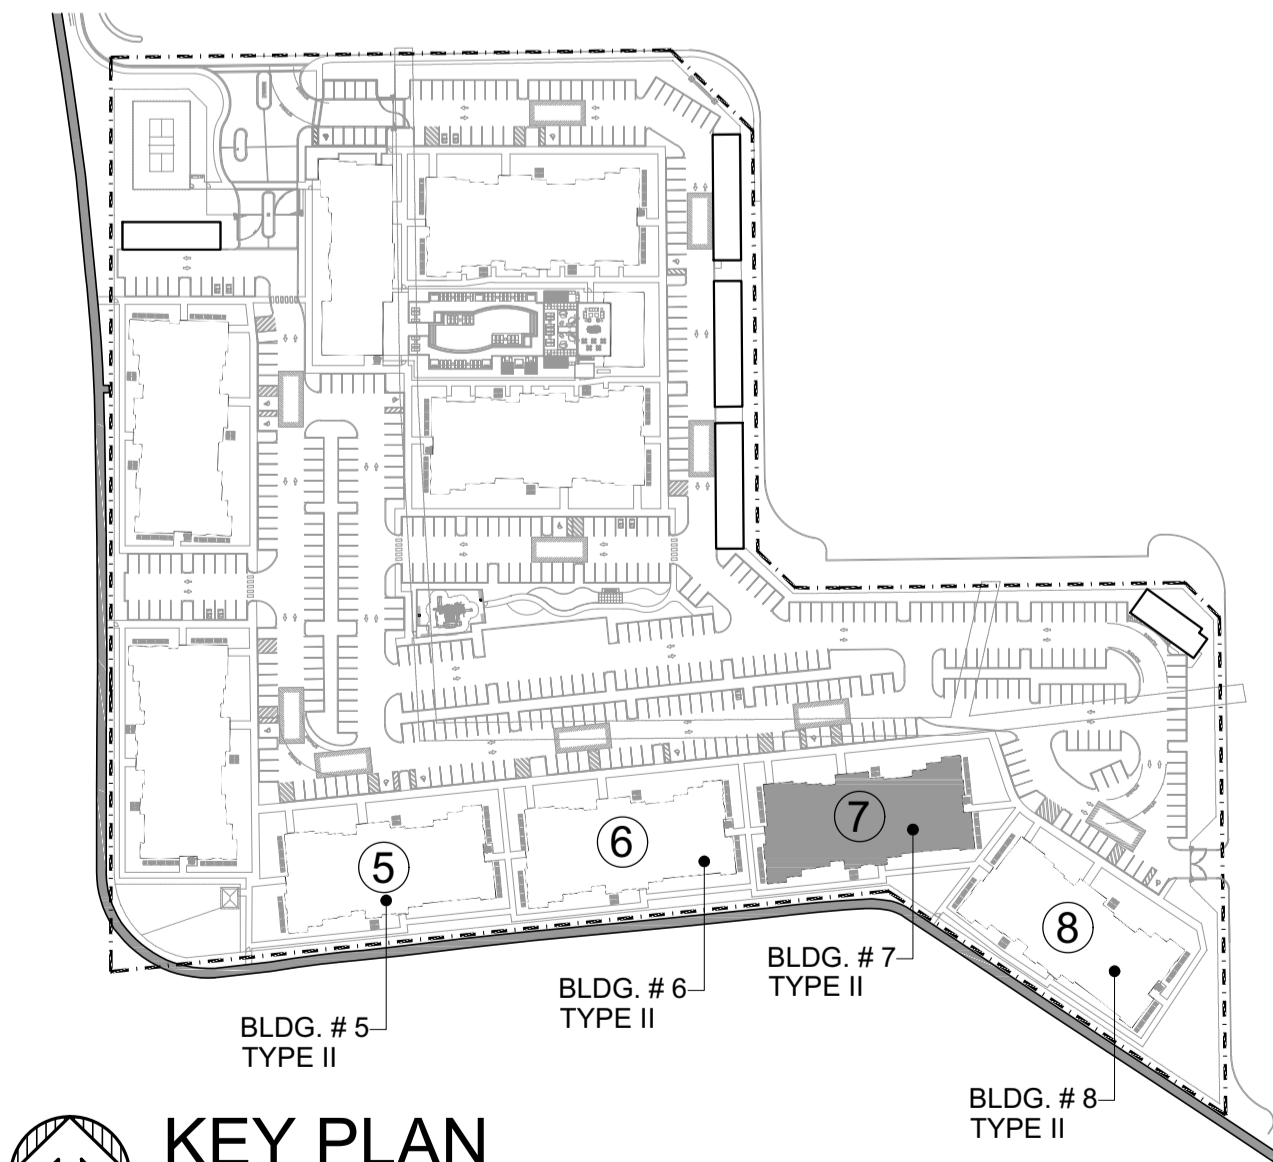

KEY PLAN

TYPE II BUILDING 7 - ELEVATIONS

SCALE: 1/8"=1'-0"


AAC  
PZ21-12000042  
05/02/2023

INITIAL SITE PLAN SUBMITTAL  
12/17/2021

BY

POMPANO CITI CENTRE

FOR:  
MORGAN GROUP  
LOCATED AT:  
POMPANO BEACH, FLORIDA

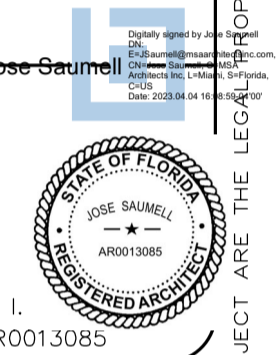

MSA ARCHITECTS, INC.  
AAAC000895

MSA  
ARCHITECTS  
ARCHITECTURE & PLANNING

DRAWN  
CONTRACT DATE 03/03/2020  
SCALE AS SHOWN  
JOB NO. 1880.PRJ  
SHEET TITLE:  
TYPE II BUILDING 7 -  
ELEVATIONS  
SHEET NUMBER:  
A-3.2.5