

AAC
PZ21-12000042
05/02/2023

BUILDING VI - ROOF PLAN

1/8" = 1'-0"


DRAWN
CONTRACT DATE 03/03/2020
SCALE AS SHOWN
JOB NO. 1880.PRJ
SHEET TITLE:

BUILDING VI
ROOF PLAN


SHEET NUMBER:

A-2.3.6

MSA ARCHITECTS, INC.
AACC000895
8950 SW 74th COURT
SUITE 1513
MIAMI, FLORIDA 33156
(305) 272-9911

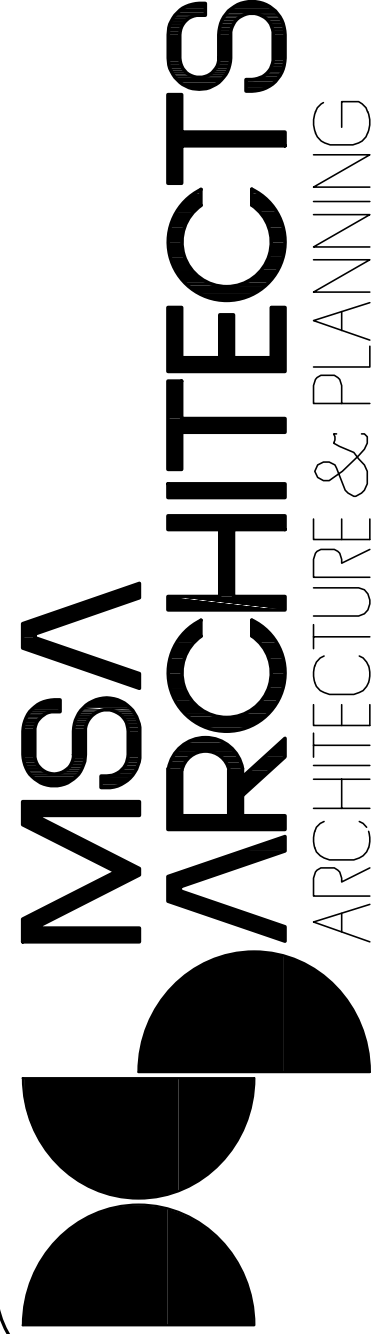

COPYRIGHT © 2018 MSA ARCHITECTS, INC. THE ARCHITECTURAL DESIGN AND DETAIL DRAWINGS FOR THIS BUILDING AND/OR OVERALL PROJECT ARE THE LEGAL PROPERTY OF AND ALL RIGHTS ARE RESERVED BY THE ARCHITECT. THEIR USE FOR REPRODUCTION, CONSTRUCTION, OR DISTRIBUTION IS PROHIBITED UNLESS AUTHORIZED IN WRITING BY THE ARCHITECT.

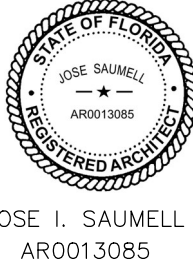

Jose Saumell
Architect
No. AR0013085
State of Florida

POMPANO CITI CENTRE
FOR:
MORGAN GROUP
LOCATED AT:
POMPANO BEACH, FLORIDA

ARCHITECT'S BUILDING CODE STATEMENT: TO THE BEST OF THE ARCHITECT'S KNOWLEDGE THE PLANS AND SPECIFICATIONS COMPLY WITH THE FLORIDA BUILDING CODE SIXTH EDITION (2017) AND THE APPLICABLE FIRE SAFETY STANDARDS AS DETERMINED BY THE LOCAL AUTHORITY AND CHAPTER 633 FLORIDA STATUTES.

INITIAL SITE PLAN SUBMITTAL
12/17/2021