


REV.	DATE	DESCRIPTION
01	05-13-2025	DRC SUBMITTAL


ALL MEASUREMENTS MUST BE VERIFIED BEFORE
BEGINNING THE WORK. NO MEASUREMENTS ARE TO
BE SCALED DIRECTLY FROM THIS DRAWING.

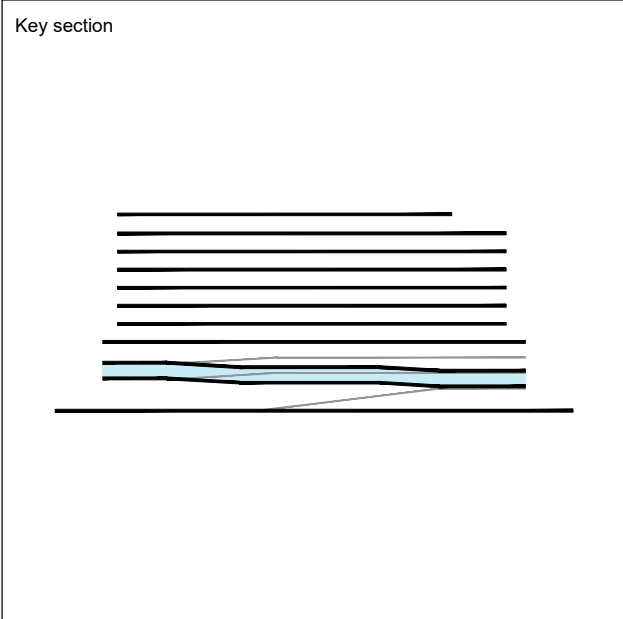


Client
VERA FUND
NICK POLYUSHKIN
& YURI KHARITONENKOV
TEL: 305.833.3303

Project
**1600 S FEDERAL HIGHWAY
(MIXED-USE PROJECT)**
1600 SOUTH FEDERAL HIGHWAY,
POMPAHO BEACH, FL 33062



LEVEL 1.5 FLOOR PLAN LAYOUT	
Drawn J. WU	Field ARCHITECTURE
Verified N. TREMBLAY	Scale as shown
Approved S. L'ECUYER	Date 06-02-2026
Project Manager J. WU	Dwg. no. A-201
Project 24-838	

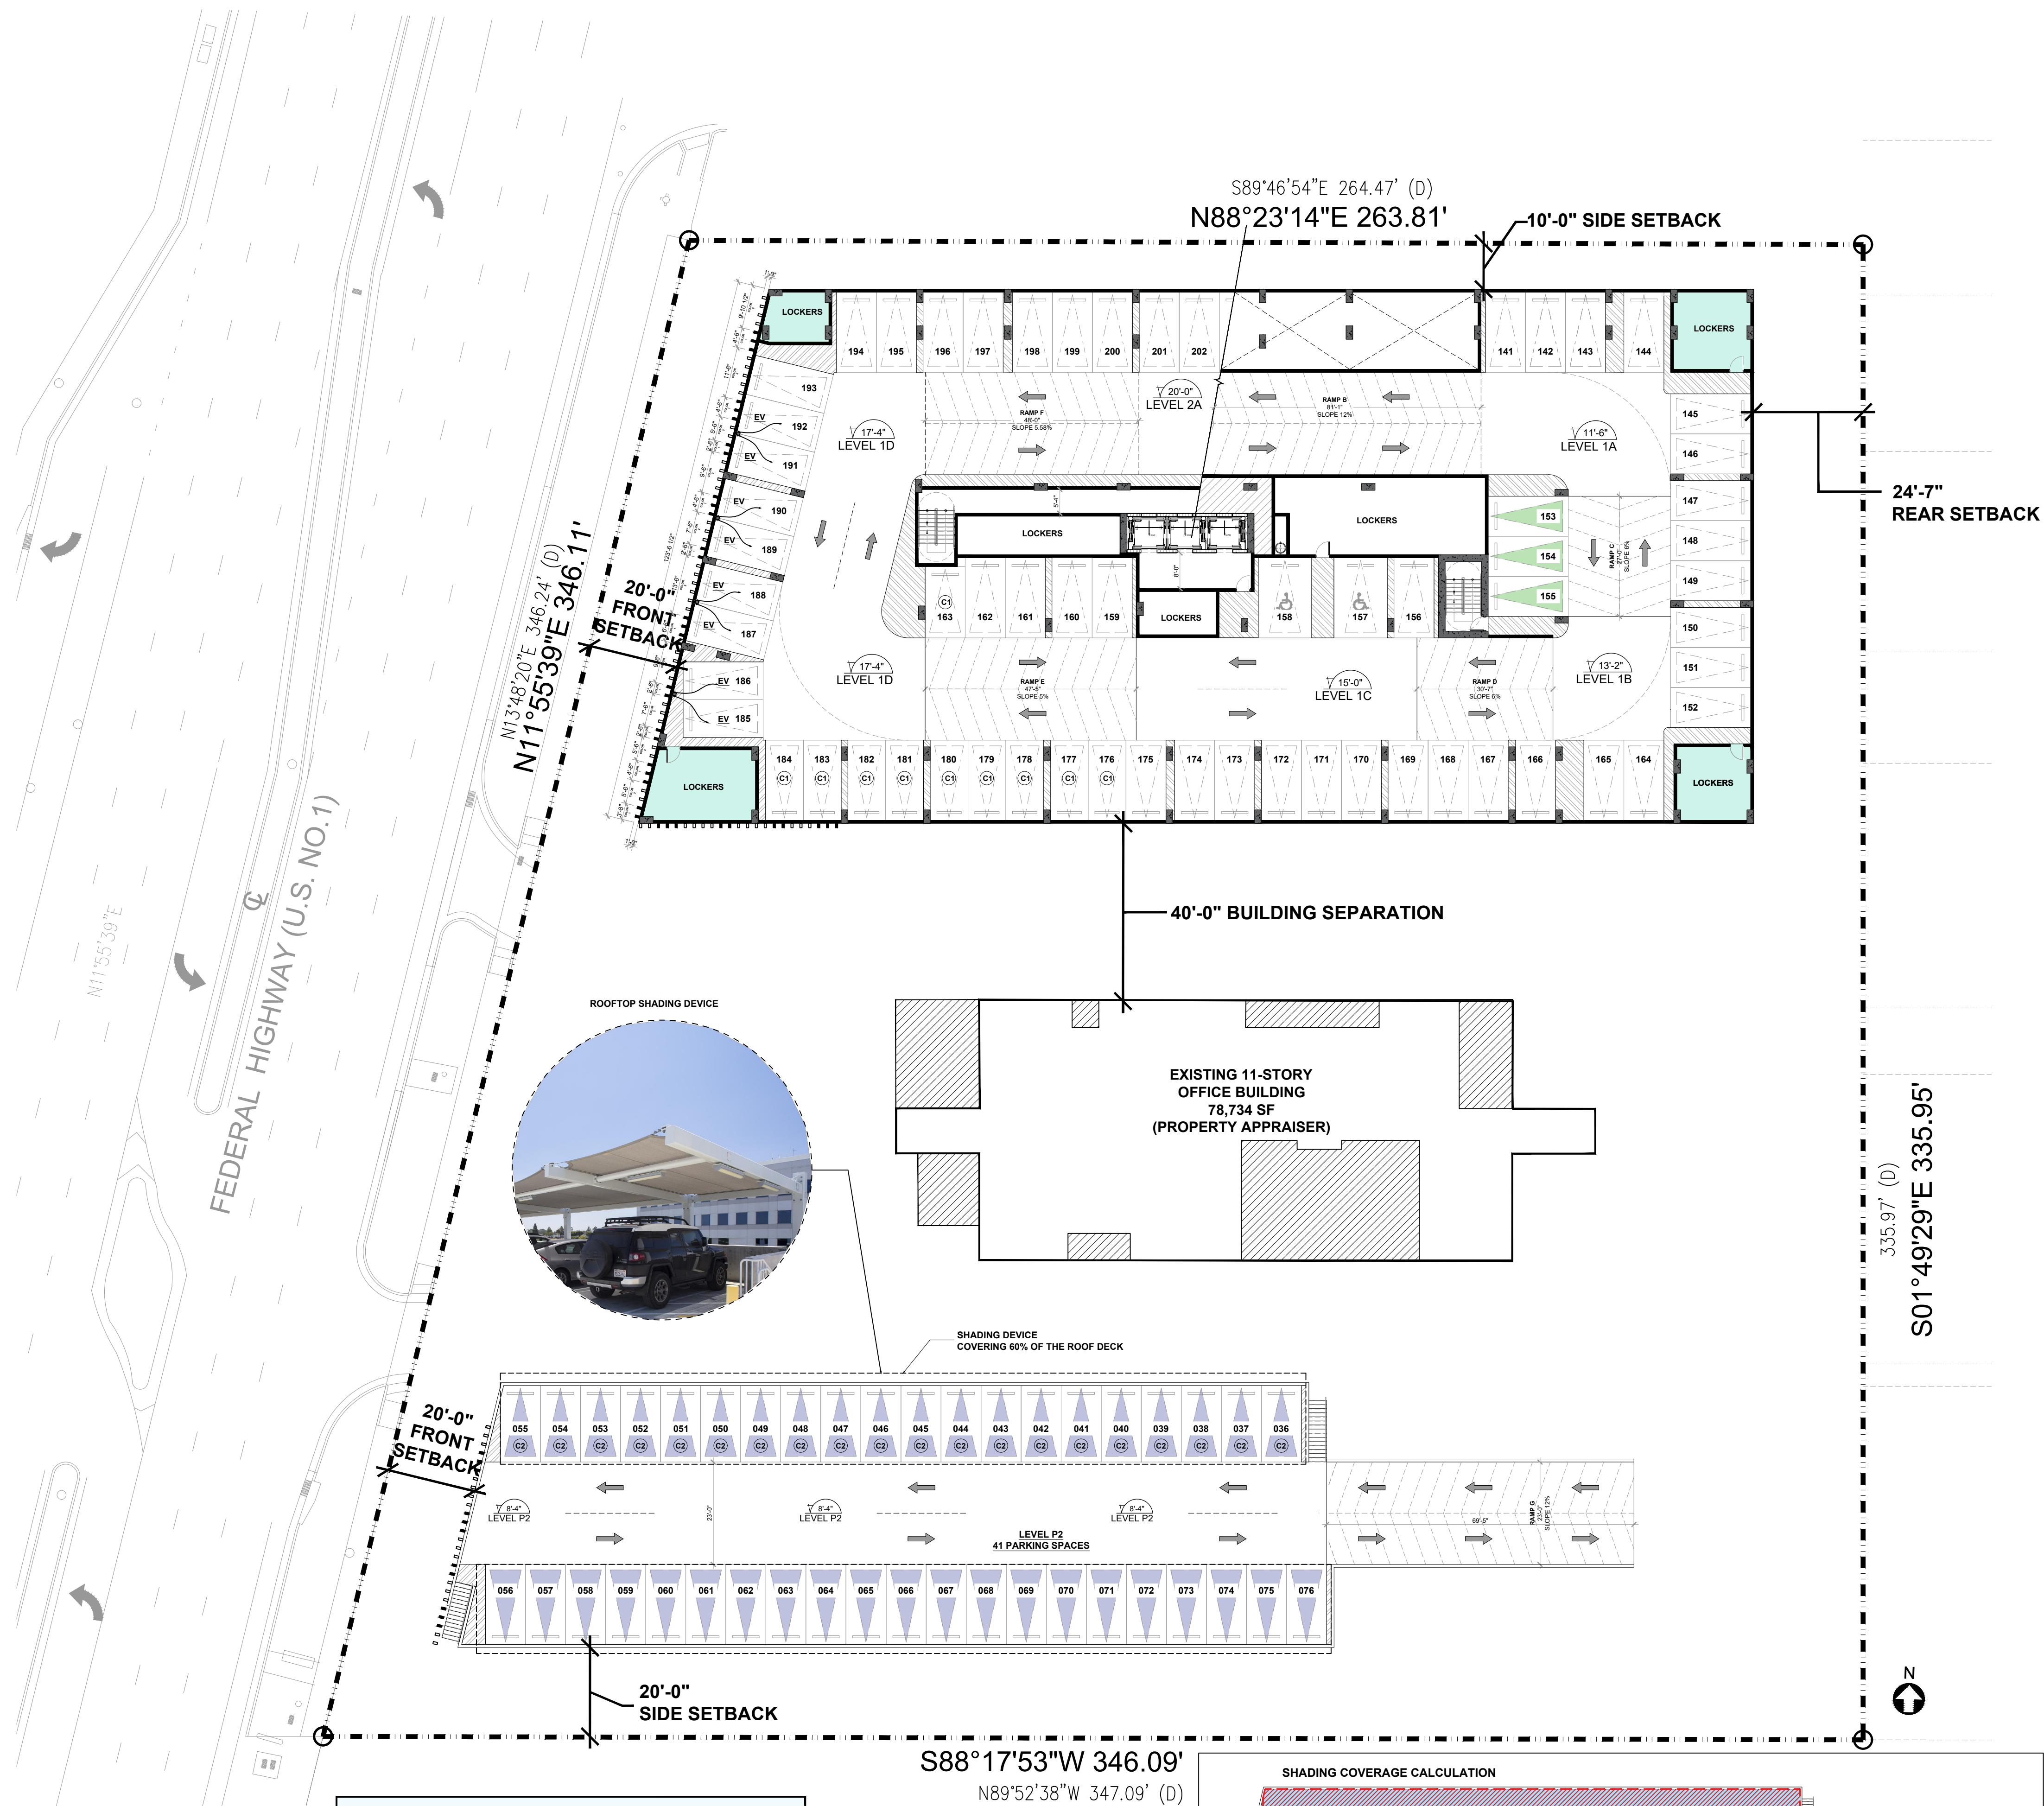

PARKING STALL LEGEND				
RESIDENCE PARKING (144 PS)	GUEST PARKING (27 PS)	OFFICE PARKING (106 PS)	BANK PARKING (11 PS)	RETAIL PARKING (12 PS)

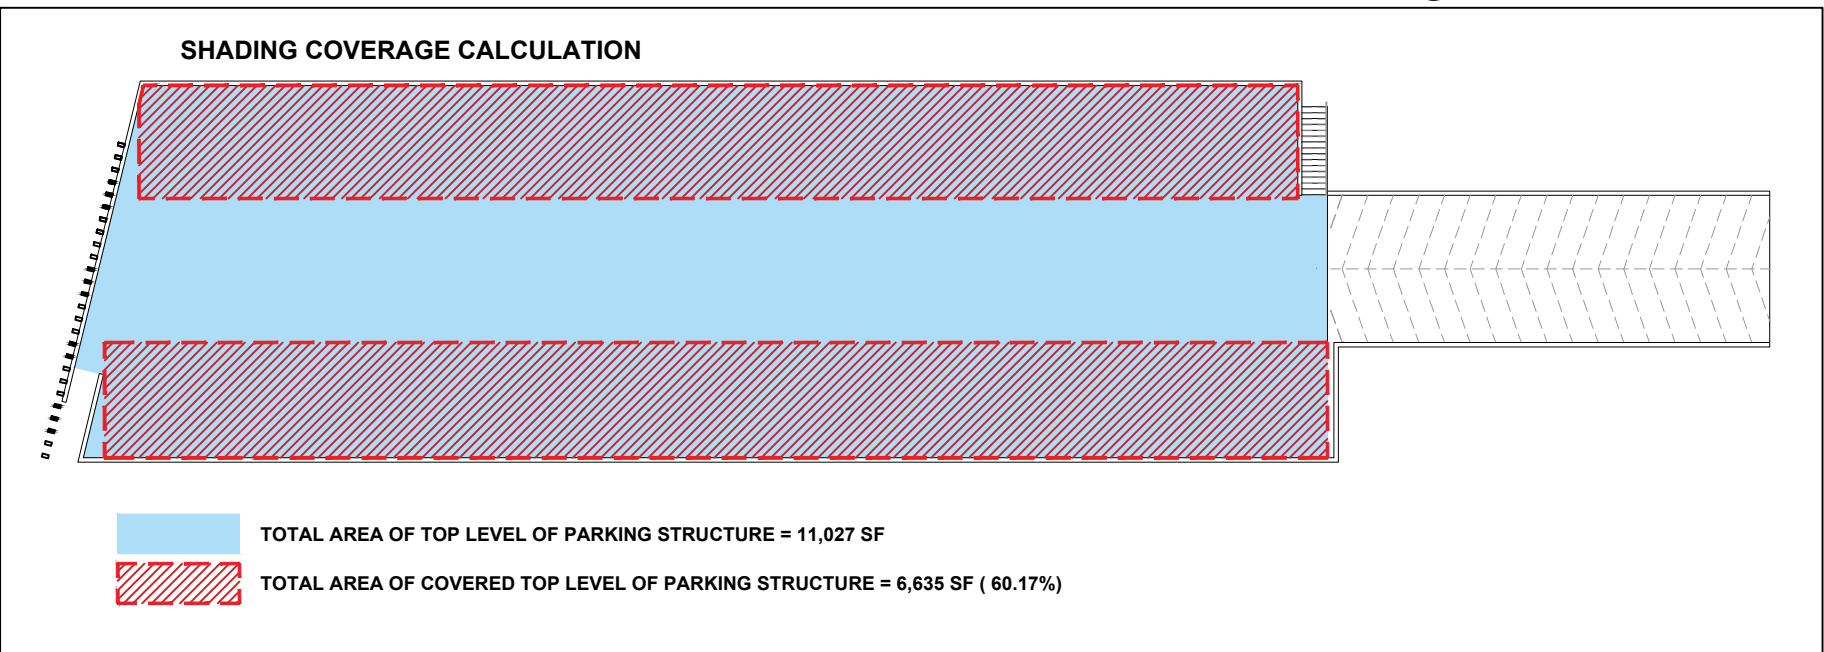

**PARKING RAMP
SCHEMATIC SECTION**

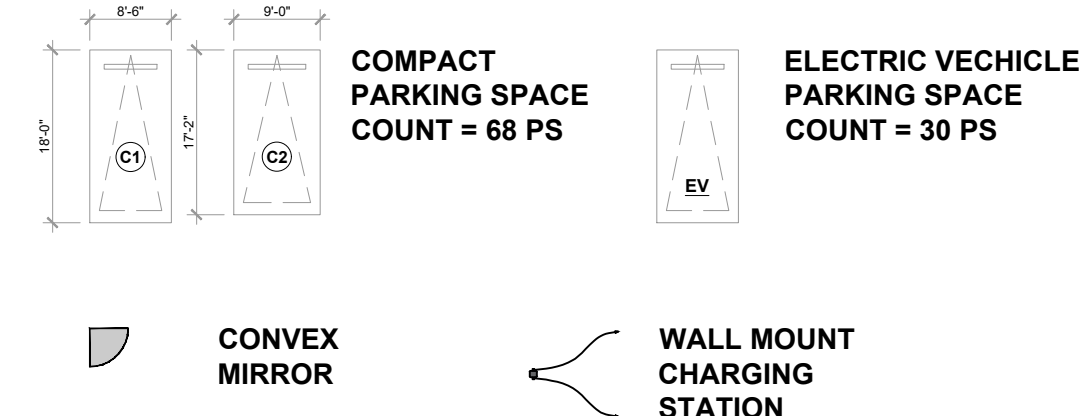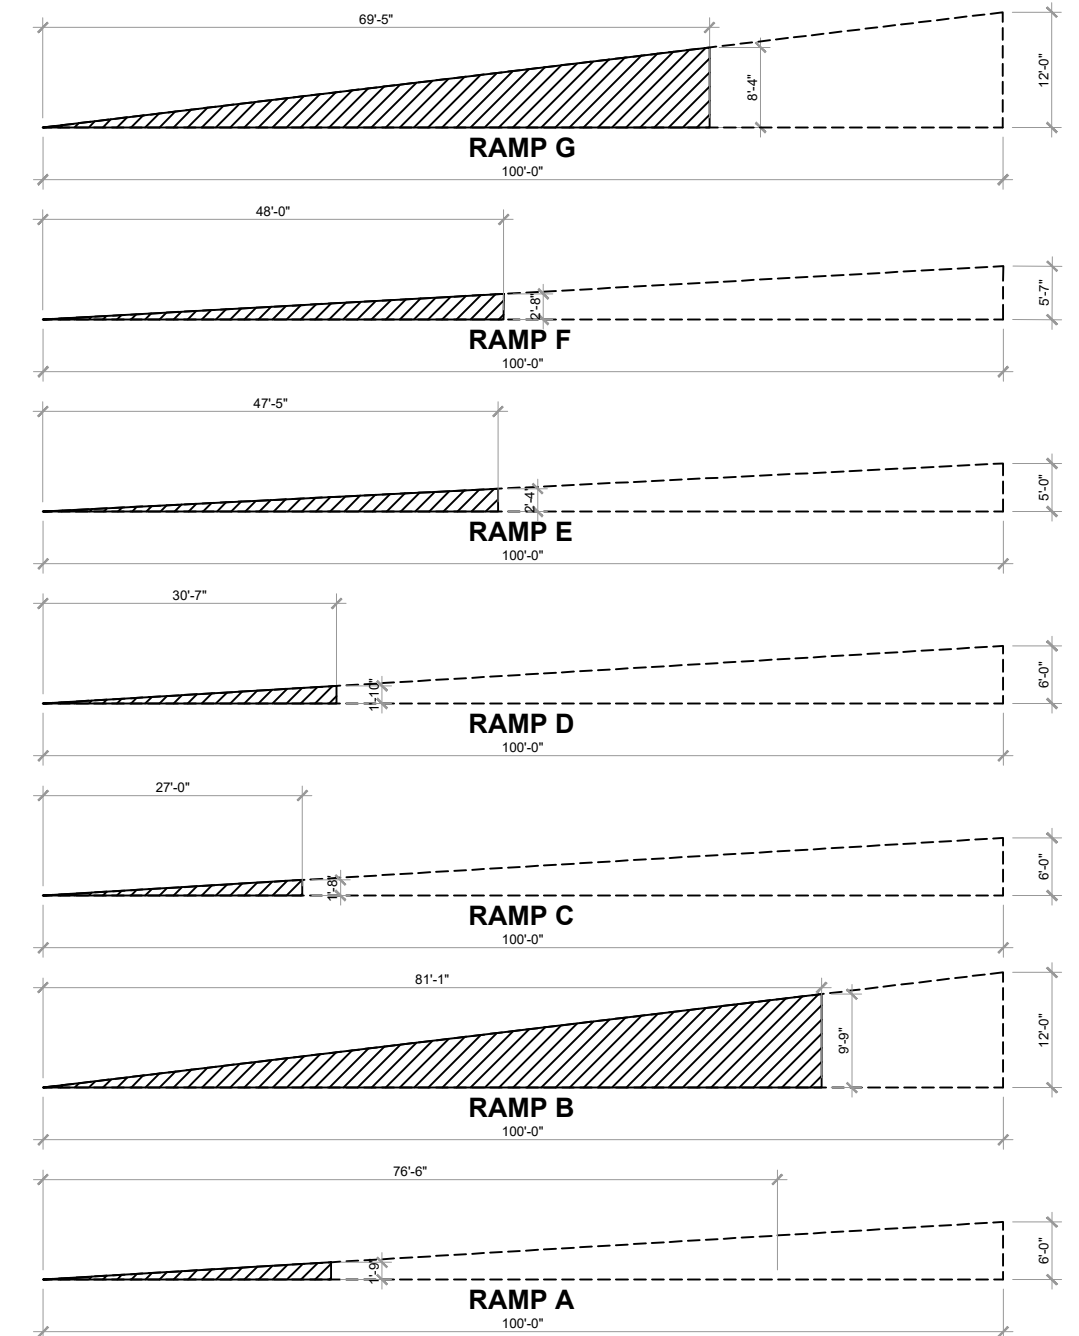

PARKING COUNT PER LEVEL		
LEVEL	COUNT	
RESIDENTIAL BUILDING LEVEL 4	22 PS (22 REGULAR PARKING)	
RESIDENTIAL BUILDING LEVEL 3	76 PS (70 REGULAR PARKING + 8 EV PARKING)	
RESIDENTIAL BUILDING LEVEL 2	62 PS (56 REGULAR PARKING + 8 EV PARKING)	
RESIDENTIAL BUILDING LEVEL 1	28 PS (20 REGULAR PARKING + 8 EV PARKING)	
1-STORY PARKING GARAGE	76 PS (70 REGULAR PARKING + 6 EV PARKING)	
SURFACE	36 PS (36 REGULAR PARKING)	
	TOTAL	300 PS

(270 REGULAR PARKING + 30 EV PARKING)